



FAU. ROUTE NO.	SECTION	ILLINOIS PROJECT	CONTRACT NO.	COUNTY	TOTAL SHEETS	SHEET NUMBER
VARIES	09-00162-00-RS	ARA-5052 (026)	87439	LASALLE	9	7

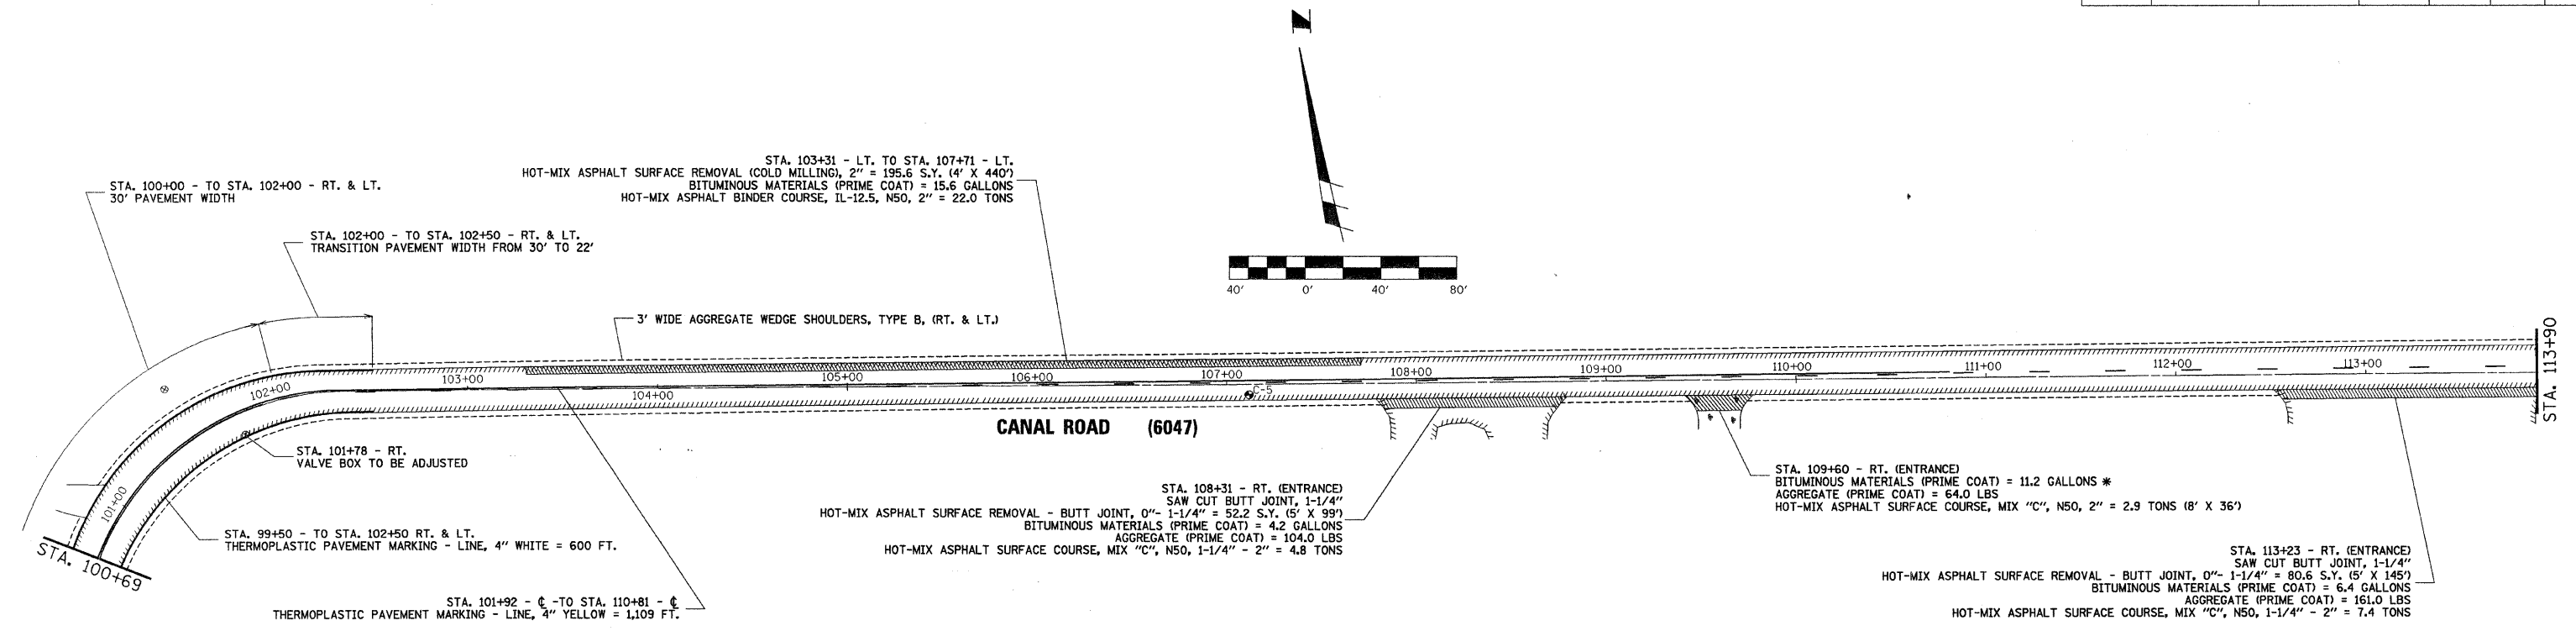

* BITUMINOUS MATERIALS (PRIME COAT) SHALL BE MC-30 FOR GRAVEL DRIVES APPLIED AT A RATE OF 0.35 GALLONS/SQUARE YARD

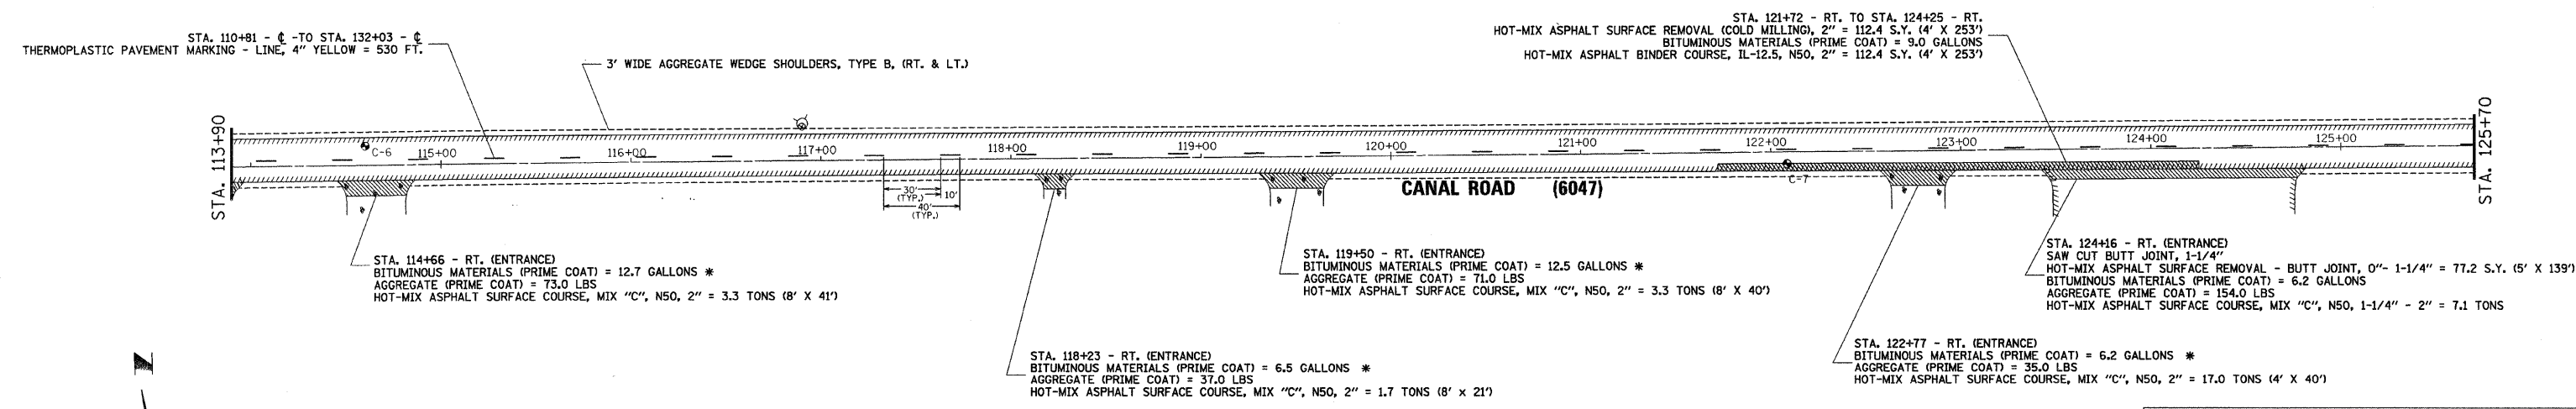

* BITUMINOUS MATERIALS (PRIME COAT) SHALL BE MC-30 FOR GRAVEL DRIVES APPLIED AT A RATE OF 0.35 GALLONS/SQUARE YARD

RENWICK & ASSOCIATES, INC.
 228 West Main Street
 Ottawa, Illinois 61350
 TEL: 815-434-3200
 FAX: 815-434-3968

PROFESSIONAL DESIGN FIRM # 184-004957 FILE NO. 09.2.3
 DRAWN BY: RTF CHECKED BY: DAP DATE PLOTTED: OCTOBER 23, 2009
 FILE PATH: C:\CITY OF OTTAWA\09.2.3 FAU LAPPV08_09.2.3 SHEETS_LAP_09_2_3.DGN