
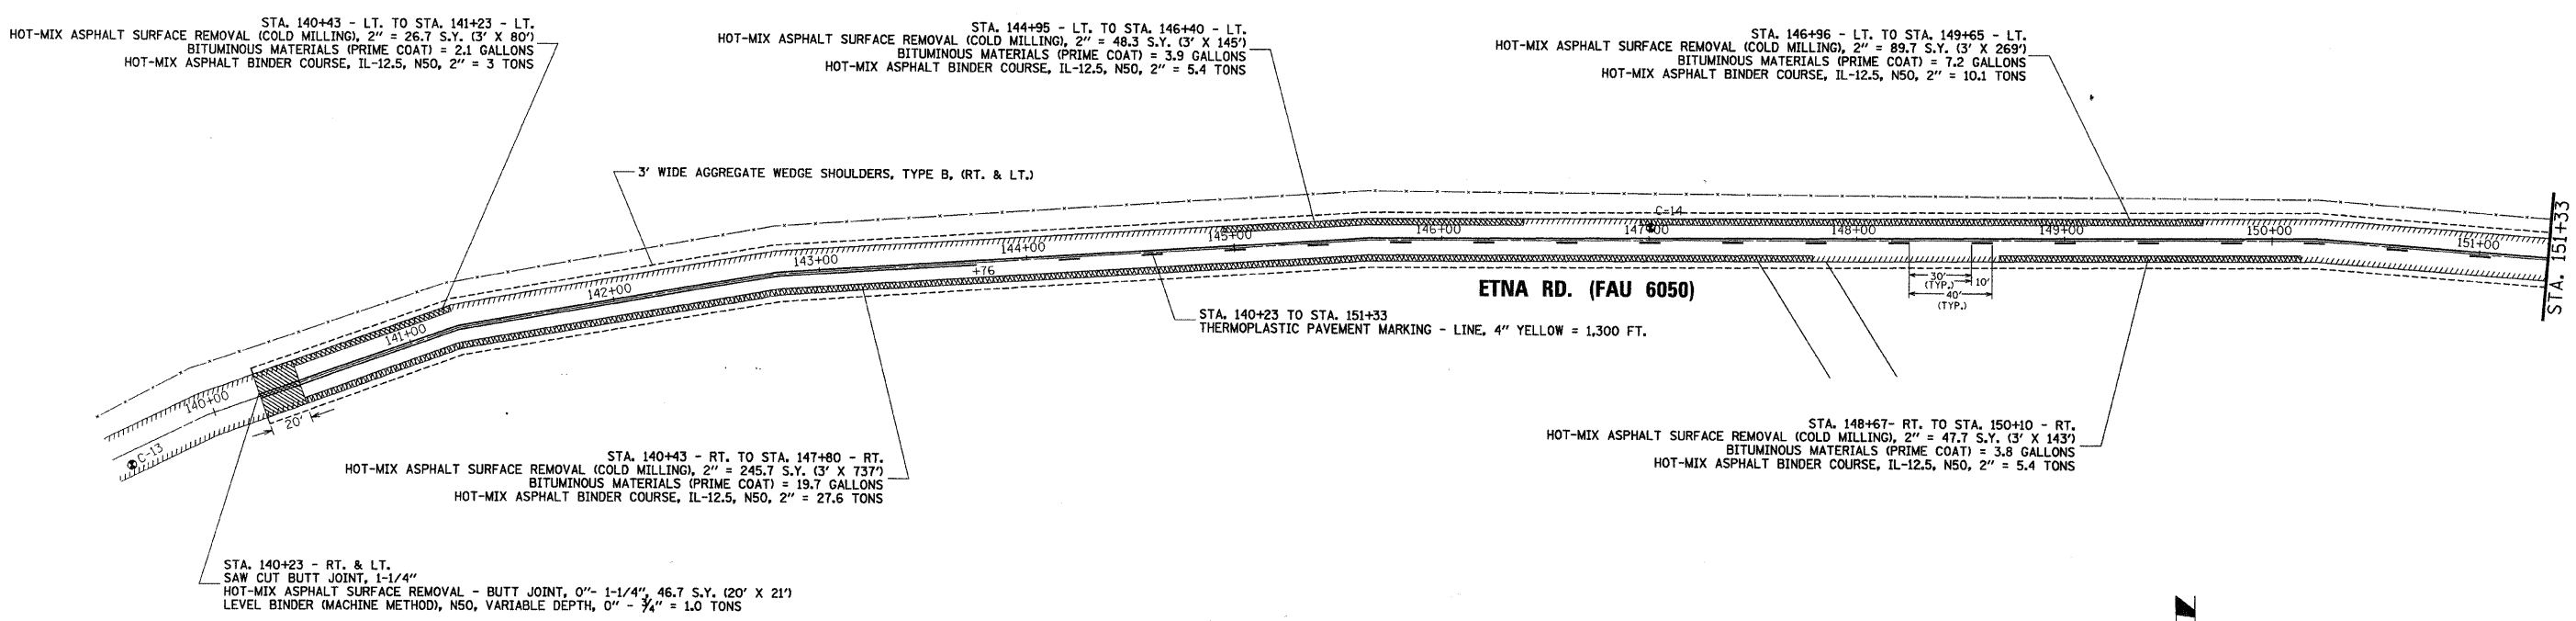


FA.U. ROUTE NO.	SECTION	ILLINOIS PROJECT	CONTRACT NO.	COUNTY	TOTAL SHEETS	SHEET NUMBER
VARIES	09-00162-00-RS	ARA-5052 (026)	87439	LASALLE	9	8

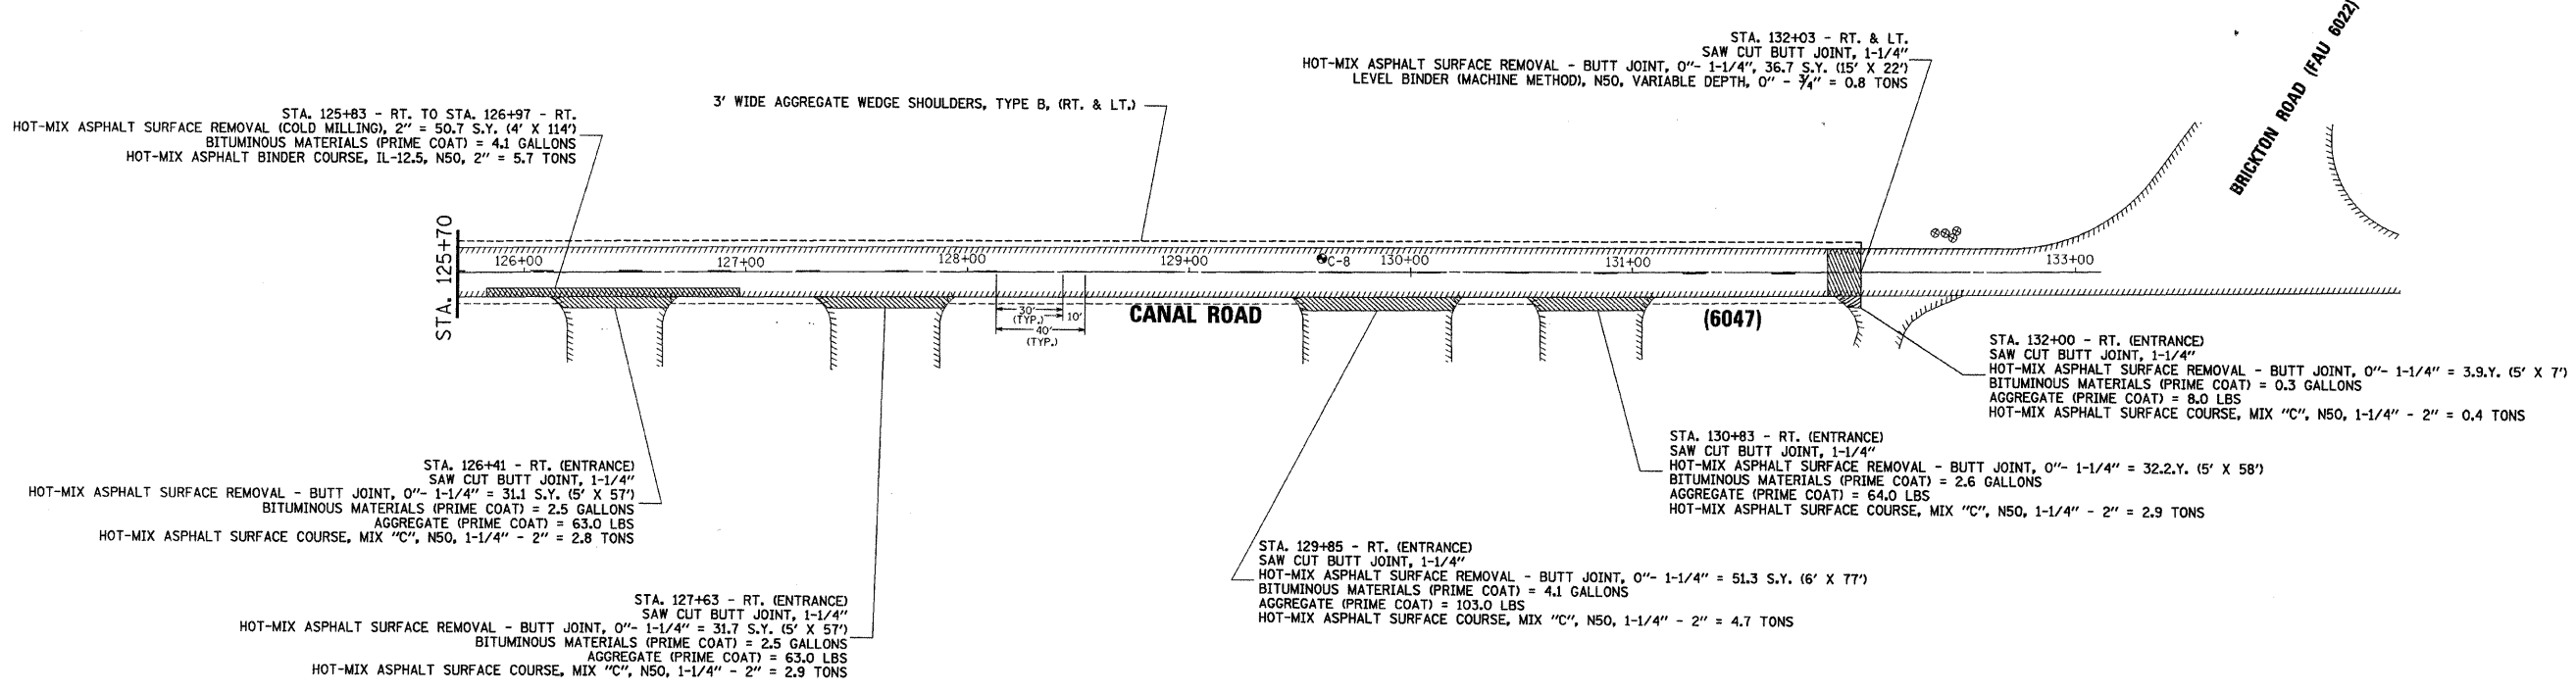

STA. 140+23 TO STA. 168+00
 BITUMINOUS MATERIALS (PRIME COAT) = 536.5 GALLONS
 AGGREGATE (PRIME COAT) = 6.7 TONS
 LEVEL BINDER (MACHINE METHOD), N50, 3/4" = 282.9 TONS.
 HOT-MIX ASPHALT SURFACE COURSE, MIX "C", N30, 1-1/4" = 471.5 TONS
 3' WIDE AGGREGATE WEDGE SHOULDERS, TYPE B, 1" - 3" = 203.5 TONS
 MIXTURE FOR CRACKS, JOINTS, & FLANGWAYS = 3 TONS

RENWICK & ASSOCIATES, INC.
 228 West Main Street
 Ottawa, Illinois 61350
 TEL: 815-434-3200
 FAX: 815-434-3968

PROFESSIONAL DESIGN FIRM # 184-004957
 DRAWN BY: RTF CHECKED BY: DAP DATE PLOTTED: OCTOBER 23, 2009
 FILE PATH: C:\CITY OF OTTAWA\09.23 FAU\LAP\08.23\SHEETS_LAP_09_2_3.DGN