
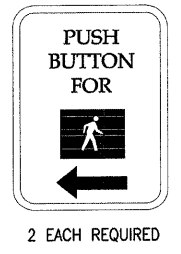


NOTE:
 ** DENOTES SIGNS TO BE PROVIDED BY THE CITY OF PEORIA, AND SIGNS WILL MEET MUTCD, CITY OF PEORIA, AND IDOT STANDARDS. DETAILS ARE NOT PROVIDED. INFORMATION PROVIDED IS FOR VISUAL REPRESENTATION ONLY.

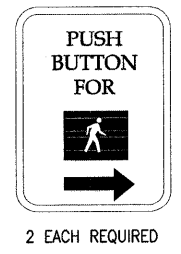



PEDESTRIAN PUSH BUTTON SIGN
 TYPE R10-4B (L OR R)

9" X 12"

****PEDESTRIAN CROSSING
 SIGN DETAIL
 (NOT TO SCALE)**

TYPE B SHEETING REQUIRED-
 THE CITY OF PEORIA SHALL SUPPLY AND MOUNT ONE SIGN WITH EACH PEDESTRIAN PUSH-BUTTON.

COLORS
 LEGEND-BLACK
 BACKGROUND-WHITE

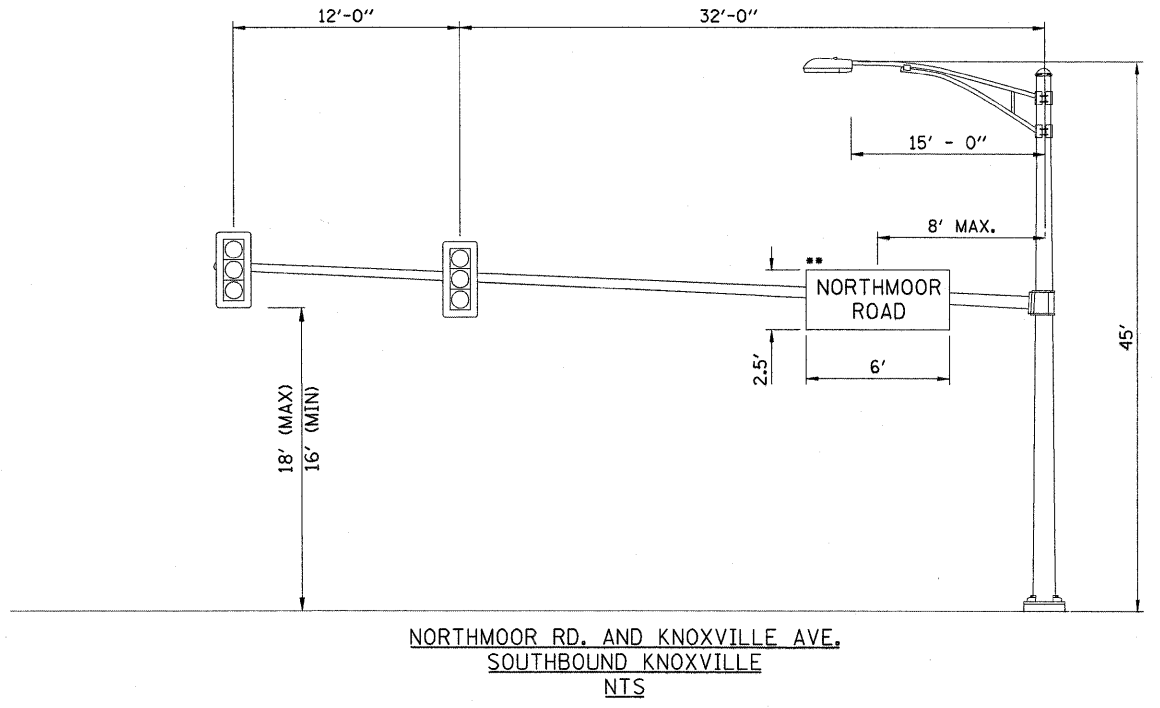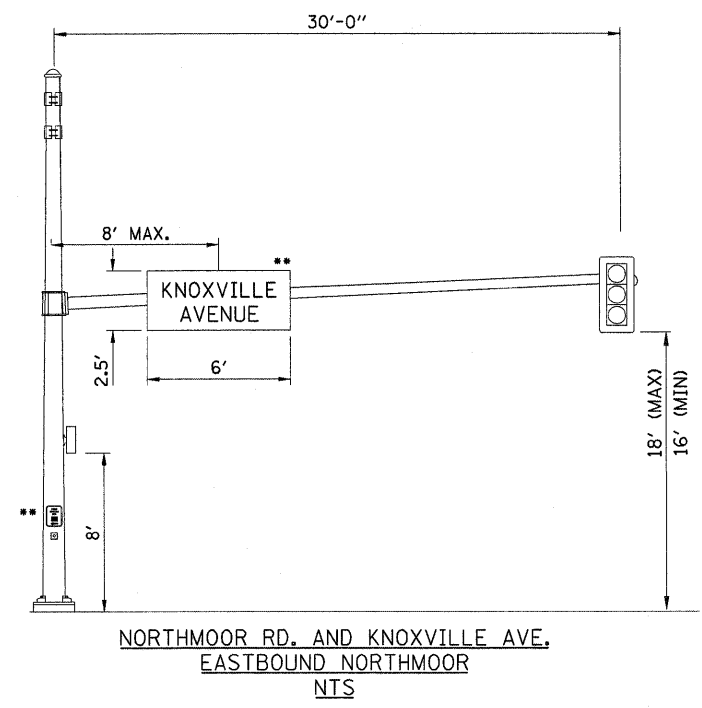

FILE NAME =	USER NAME = Ander00846	DESIGNED - KNB	REVISED -
I:\09\Jobs\09L02278\CADD\Road\Sheet\0-501.dwg		DRAWN - KNB	REVISED -
PLOT SCALE = 5,0000' / 1"		CHECKED - TMA	REVISED -
PLOT DATE = 10\16\2009		DATE - 10/16/2009	REVISED -

**STATE OF ILLINOIS
 DEPARTMENT OF TRANSPORTATION**

MAST ARM LOADING DIAGRAM
 SCALE: N.T.S SHEET NO. OF SHEETS STA. TO STA.

F.A.U. RTE.	SECTION	COUNTY	TOTAL SHEETS	SHEET NO.
6647	08-00302-00-PV	PEORIA	85	44
09-00047-01-PV		CONTRACT NO. 89526		
FED. ROAD DIST. NO. ILLINOIS FED. AID PROJECT ARA-M-5093(139)				