


FINAL SURVEY SURVEYED PLOTTED NOTE BOOK AREAS CHECKED BY DATE

ORIGINAL SURVEY SURVEYED PLOTTED NOTE BOOK AREAS CHECKED BY DATE

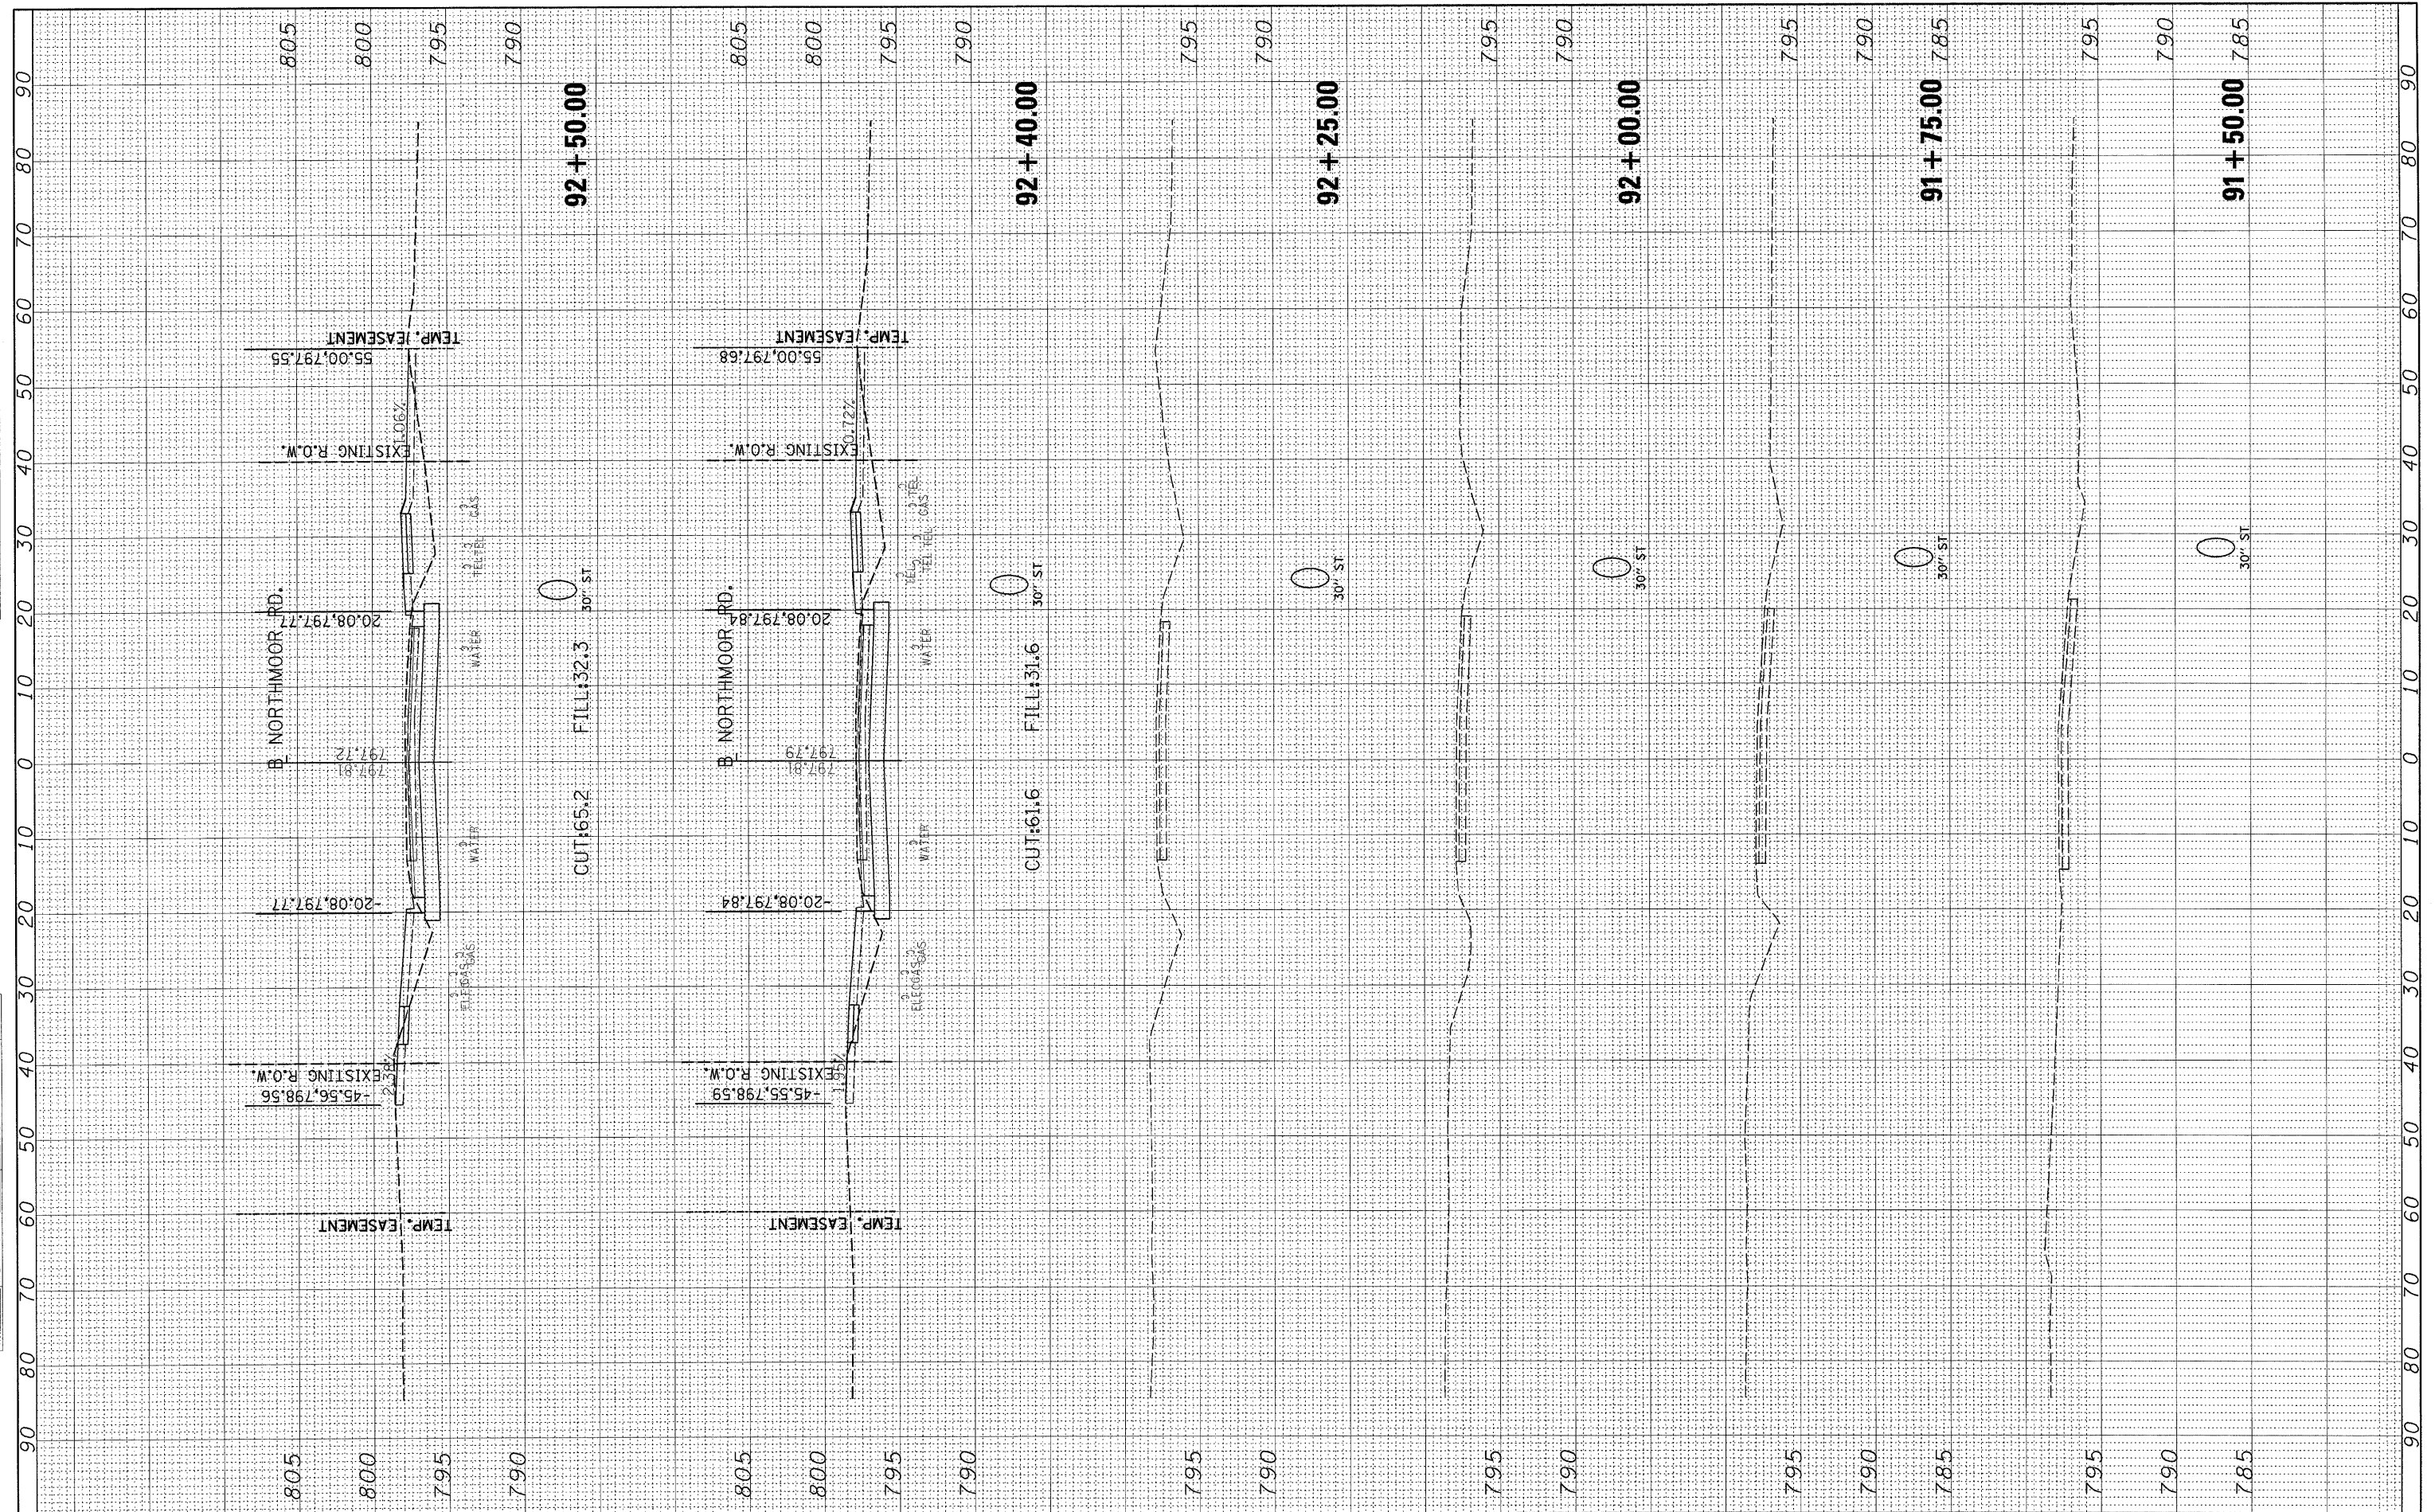

FILE NAME = I:\09Jobs\09L02276\CAD\Road\Sheet\c-30\Inor.dgn

USER NAME = Ander00846
 PLOT SCALE = 10.0000' / in.
 PLOT DATE = 10/16/2009

DESIGNED - MAD
 DRAWN - MAD
 CHECKED - MPB
 DATE - 10/16/09

REVISED -
 REVISED -
 REVISED -
 REVISED -

**STATE OF ILLINOIS
 DEPARTMENT OF TRANSPORTATION**

**NORTHMOOR ROAD
 CROSS SECTIONS**
 SCALE: SHEET NO. OF SHEETS STA. 91+50.00 TO STA. 92+50.00

FAA RTE. 6647	SECTION 08-00302-00-PV	COUNTY PEORIA	TOTAL SHEETS 85	SHEET NO. 61
09-00047-01-PV		CONTRACT NO. 89526		
ILLINOIS FED. AID PROJECT ARA-M-5093(139)				