


BY	DATE
SURVEYED	
PLOTTED	
TEMPLATE	
NOTE BOOK	
AREAS CHECKED	

BY	DATE
ORIGINAL SURVEY	
PLOTTED	
TEMPLATE	
NOTE BOOK	
AREAS CHECKED	

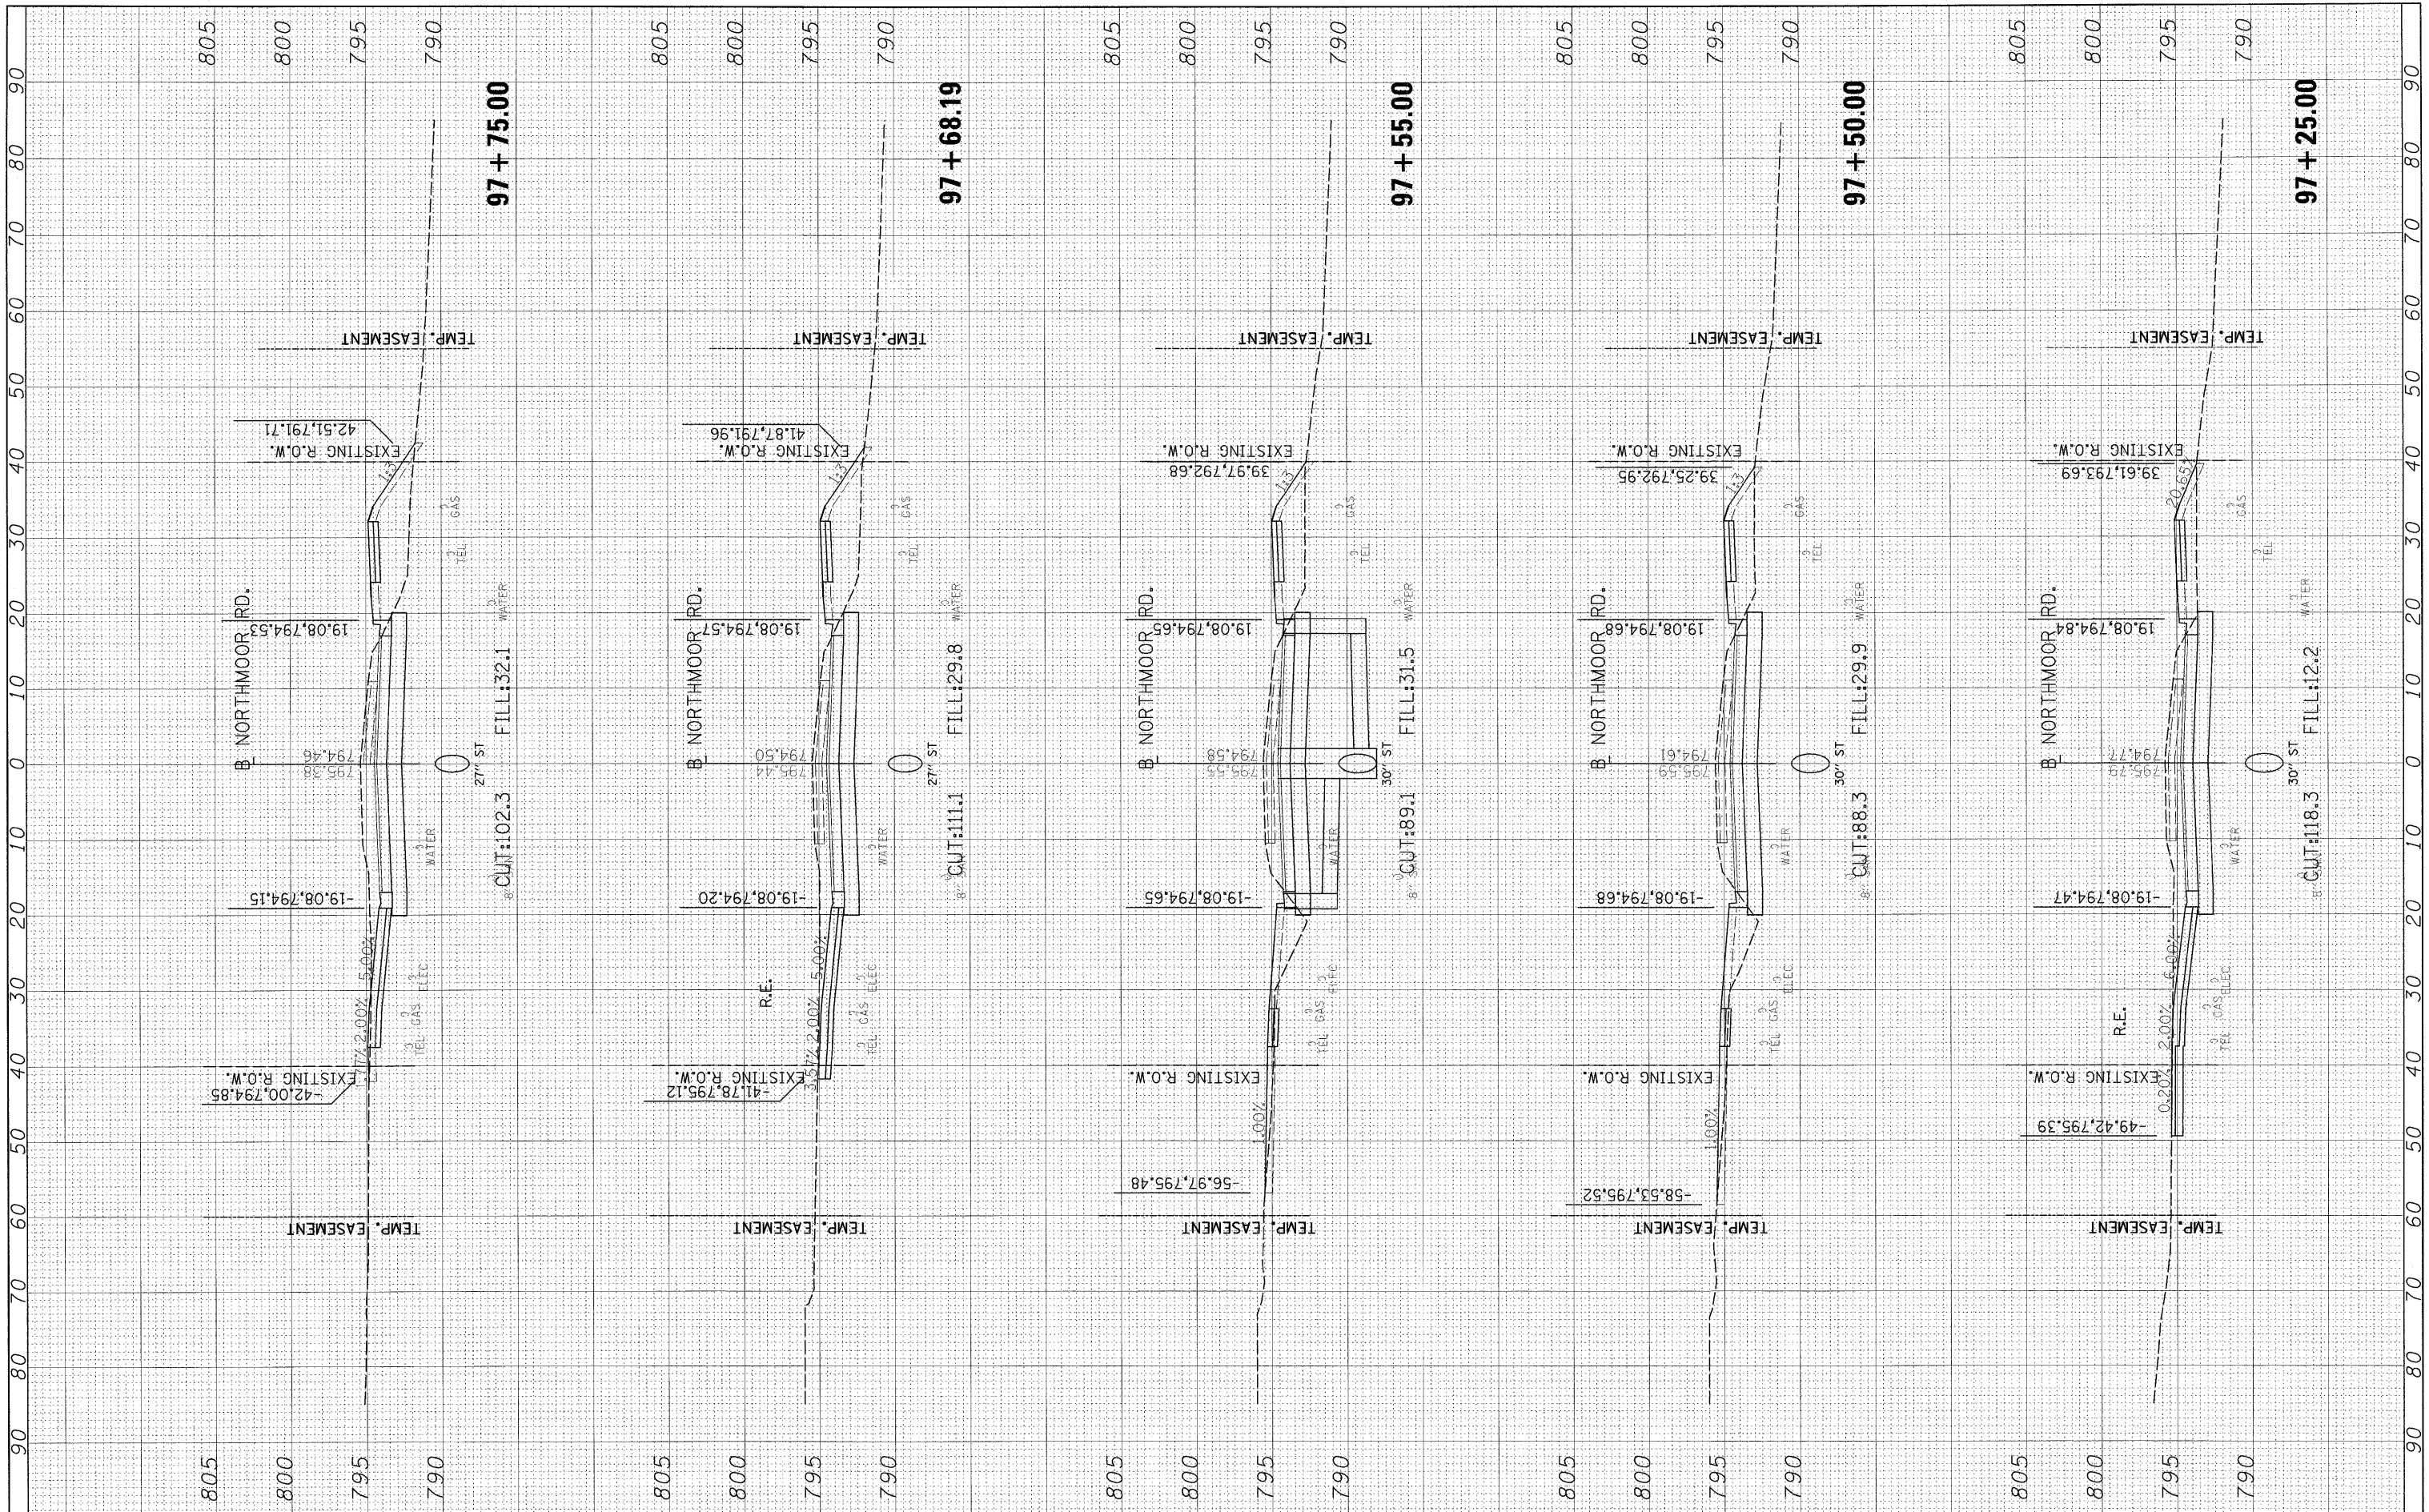

FILE NAME = I:\2009\Jobs\09_00278\CADD\Road\Sheet\c-30Inor.cad
 USER NAME = Ander00846

DESIGNED - MAD	REVISOR -
DRAWN - MAD	REVISION -
CHECKED - MPB	REVISION -
DATE - 10/16/09	REVISION -

SCALE = 10.0000' / 1" /
PLOT DATE = 11/05/2009

**STATE OF ILLINOIS
DEPARTMENT OF TRANSPORTATION**

**NORTHMOOR ROAD
CROSS SECTIONS**

SCALE:	SHEET NO. OF SHEETS	STA. 97+25.00 TO STA. 97+75.00
--------	---------------------	--------------------------------

F.A. RTE.	SECTION	COUNTY	TOTAL SHEETS	SHEET NO.
6647	08-00302-00-PV	PEORIA	85	67
	09-00047-01-PV			
ILLINOIS FED. AID PROJECT			CONTRACT NO. 89526	
			ARA-M-5093(139)	