


FINAL SURVEY	SURVEYED	BY	DATE
NOTE BOOK	PLOTTED		
AREAS CHECKED	TEMPLATE		
NO.	AREAS CHECKED		

ORIGINAL SURVEY	SURVEYED	BY	DATE
NOTE BOOK	PLOTTED		
AREAS CHECKED	TEMPLATE		
NO.	AREAS CHECKED		

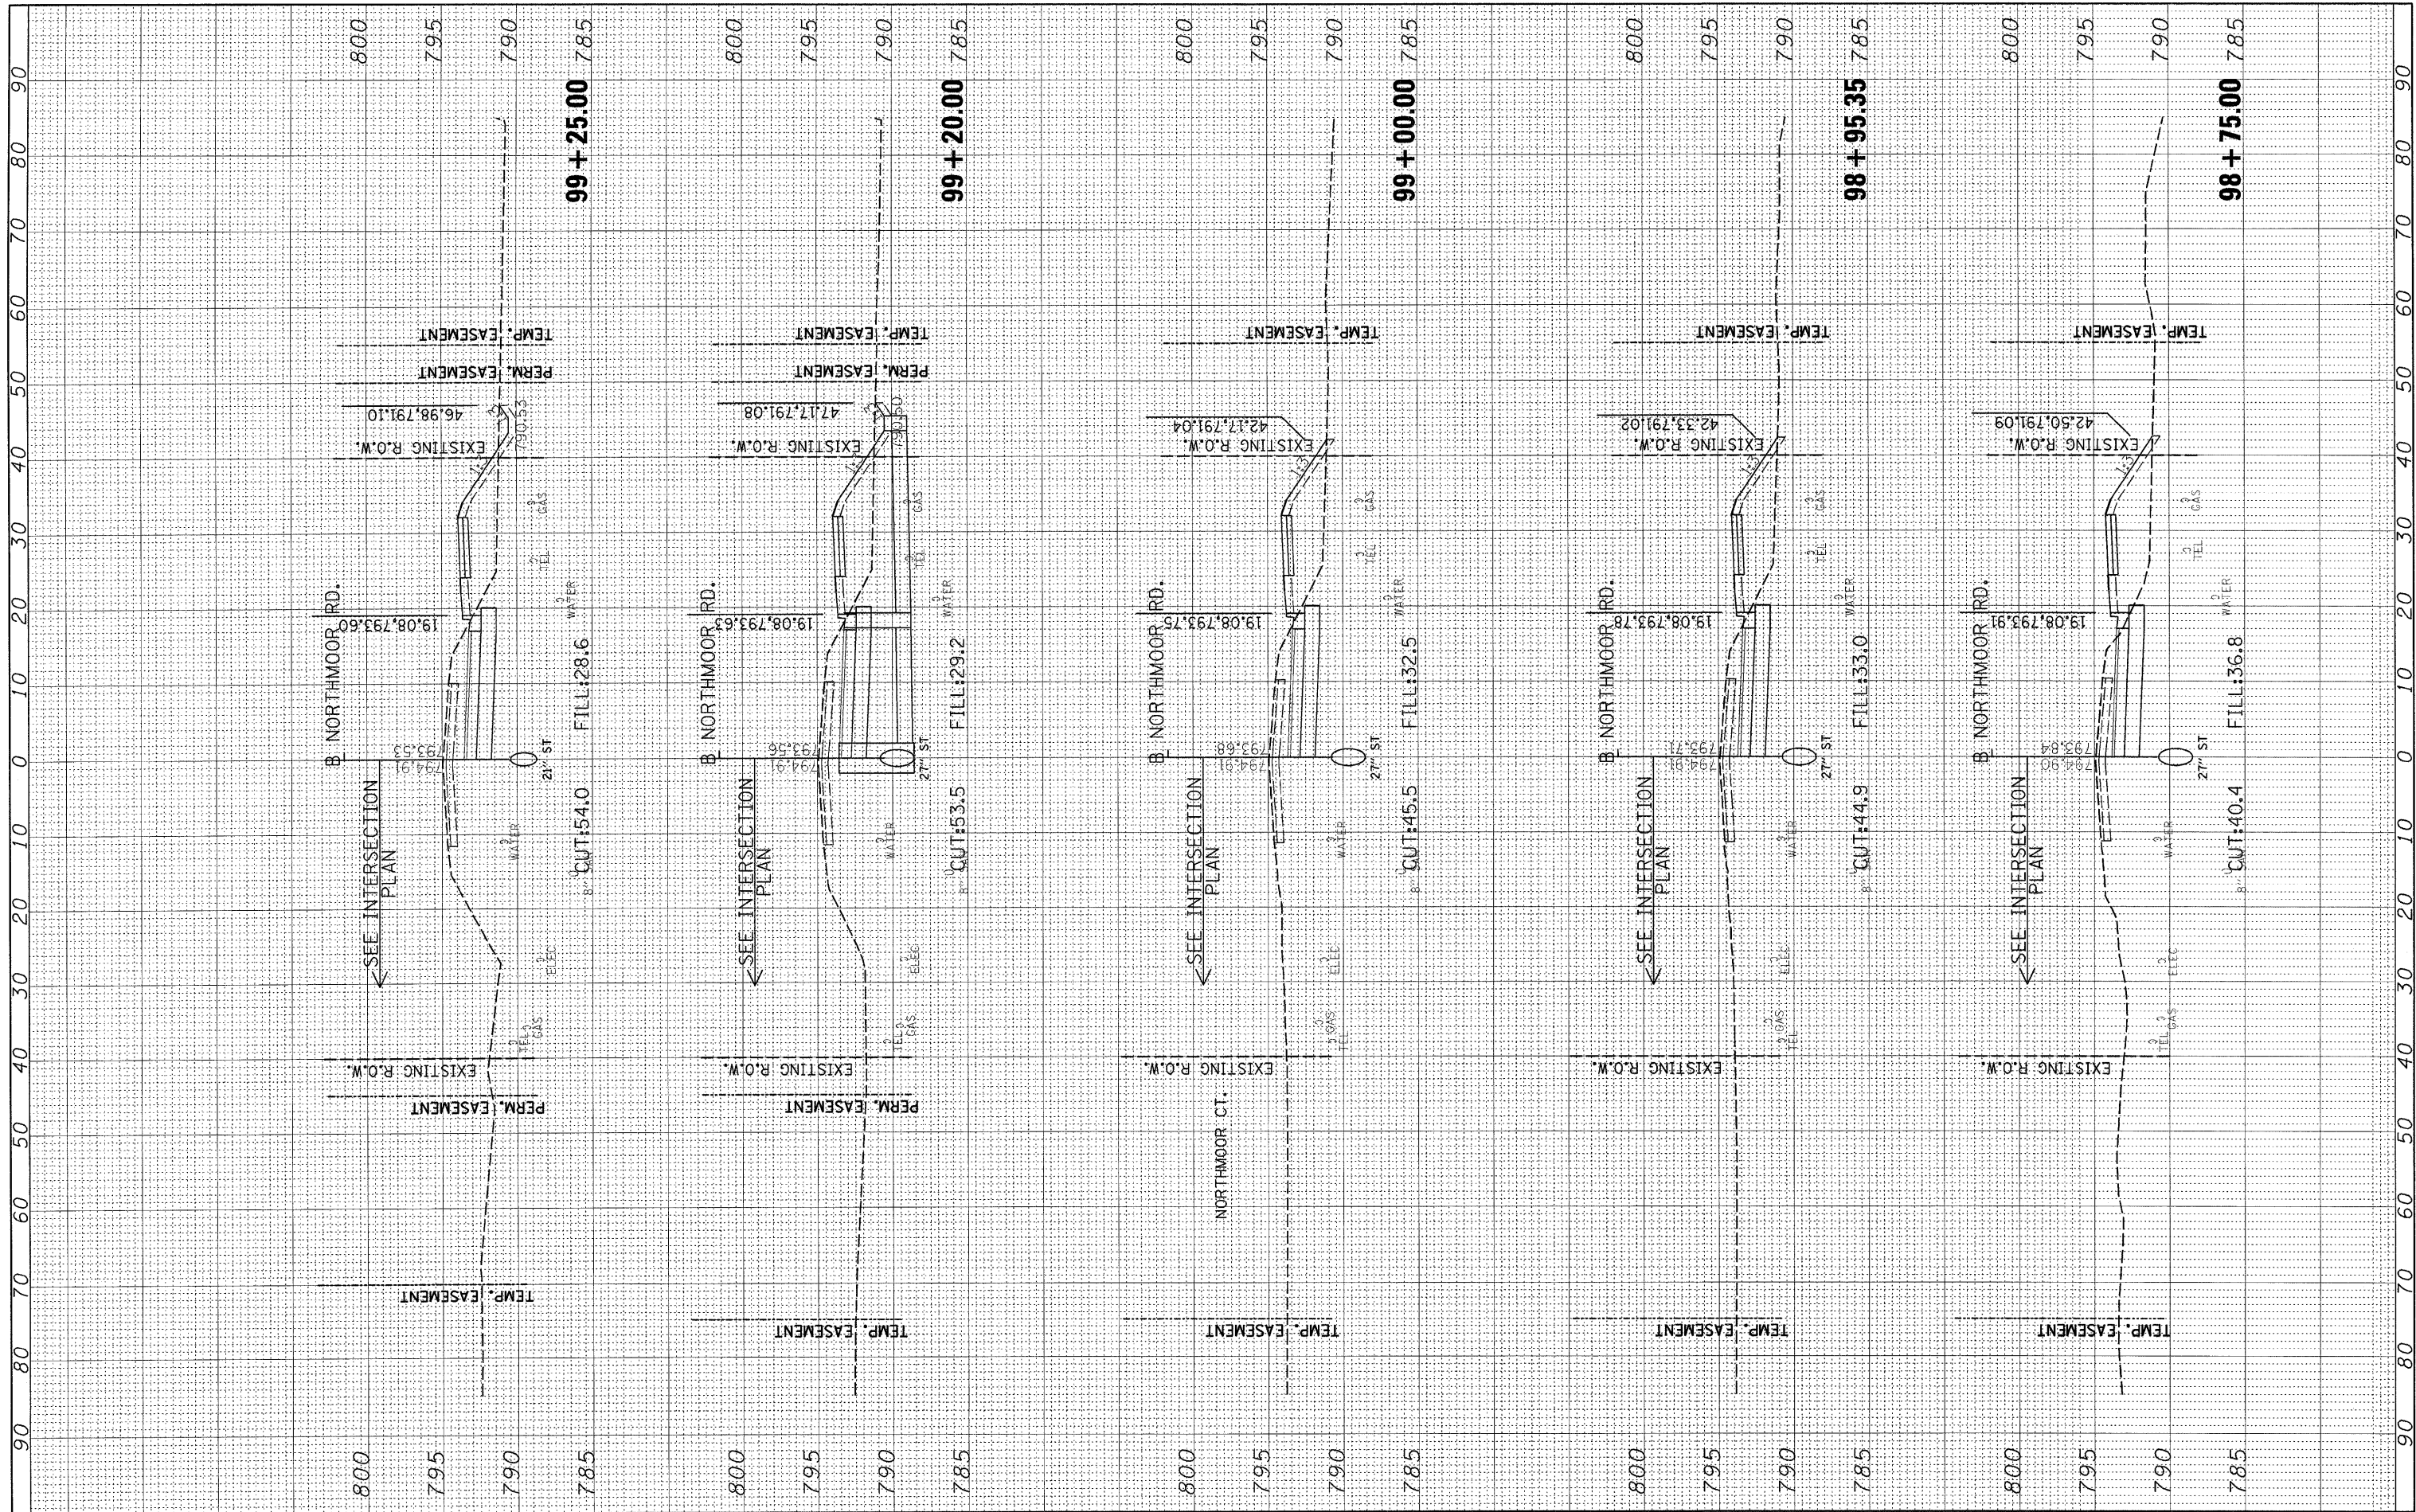

FILE NAME = I:\09Jobs\09L\027B\CADD\Road\Sheet\c-30Inor.dwg  
 USER NAME = Ander00846  
 PLOT SCALE = 10.0000' / 1"  
 PLOT DATE = 10/16/2009

DESIGNED - MAD	REVISED -
DRAWN - MAD	REVISED -
CHECKED - MPB	REVISED -
DATE - 10/16/09	REVISED -

**STATE OF ILLINOIS  
DEPARTMENT OF TRANSPORTATION**

**NORTHMOOR ROAD  
CROSS SECTIONS**

SCALE: SHEET NO. OF SHEETS STA. 98+75.00 TO STA. 99+25.00

F.A. RTE.	SECTION	COUNTY	TOTAL SHEETS	SHEET NO.
6647	08-00302-00-PV	PEORIA	85	69
	09-00047-01-PV			
ILLINOIS FED. AID PROJECT			CONTRACT NO. 89526	
			ARA-M-5093139	