


BY: _____ DATE: _____
 SURVEYED _____
 PLOTTED _____
 TEMPLATE _____
 NO. _____

BY: _____ DATE: _____
 SURVEYED _____
 PLOTTED _____
 TEMPLATE _____
 NO. _____

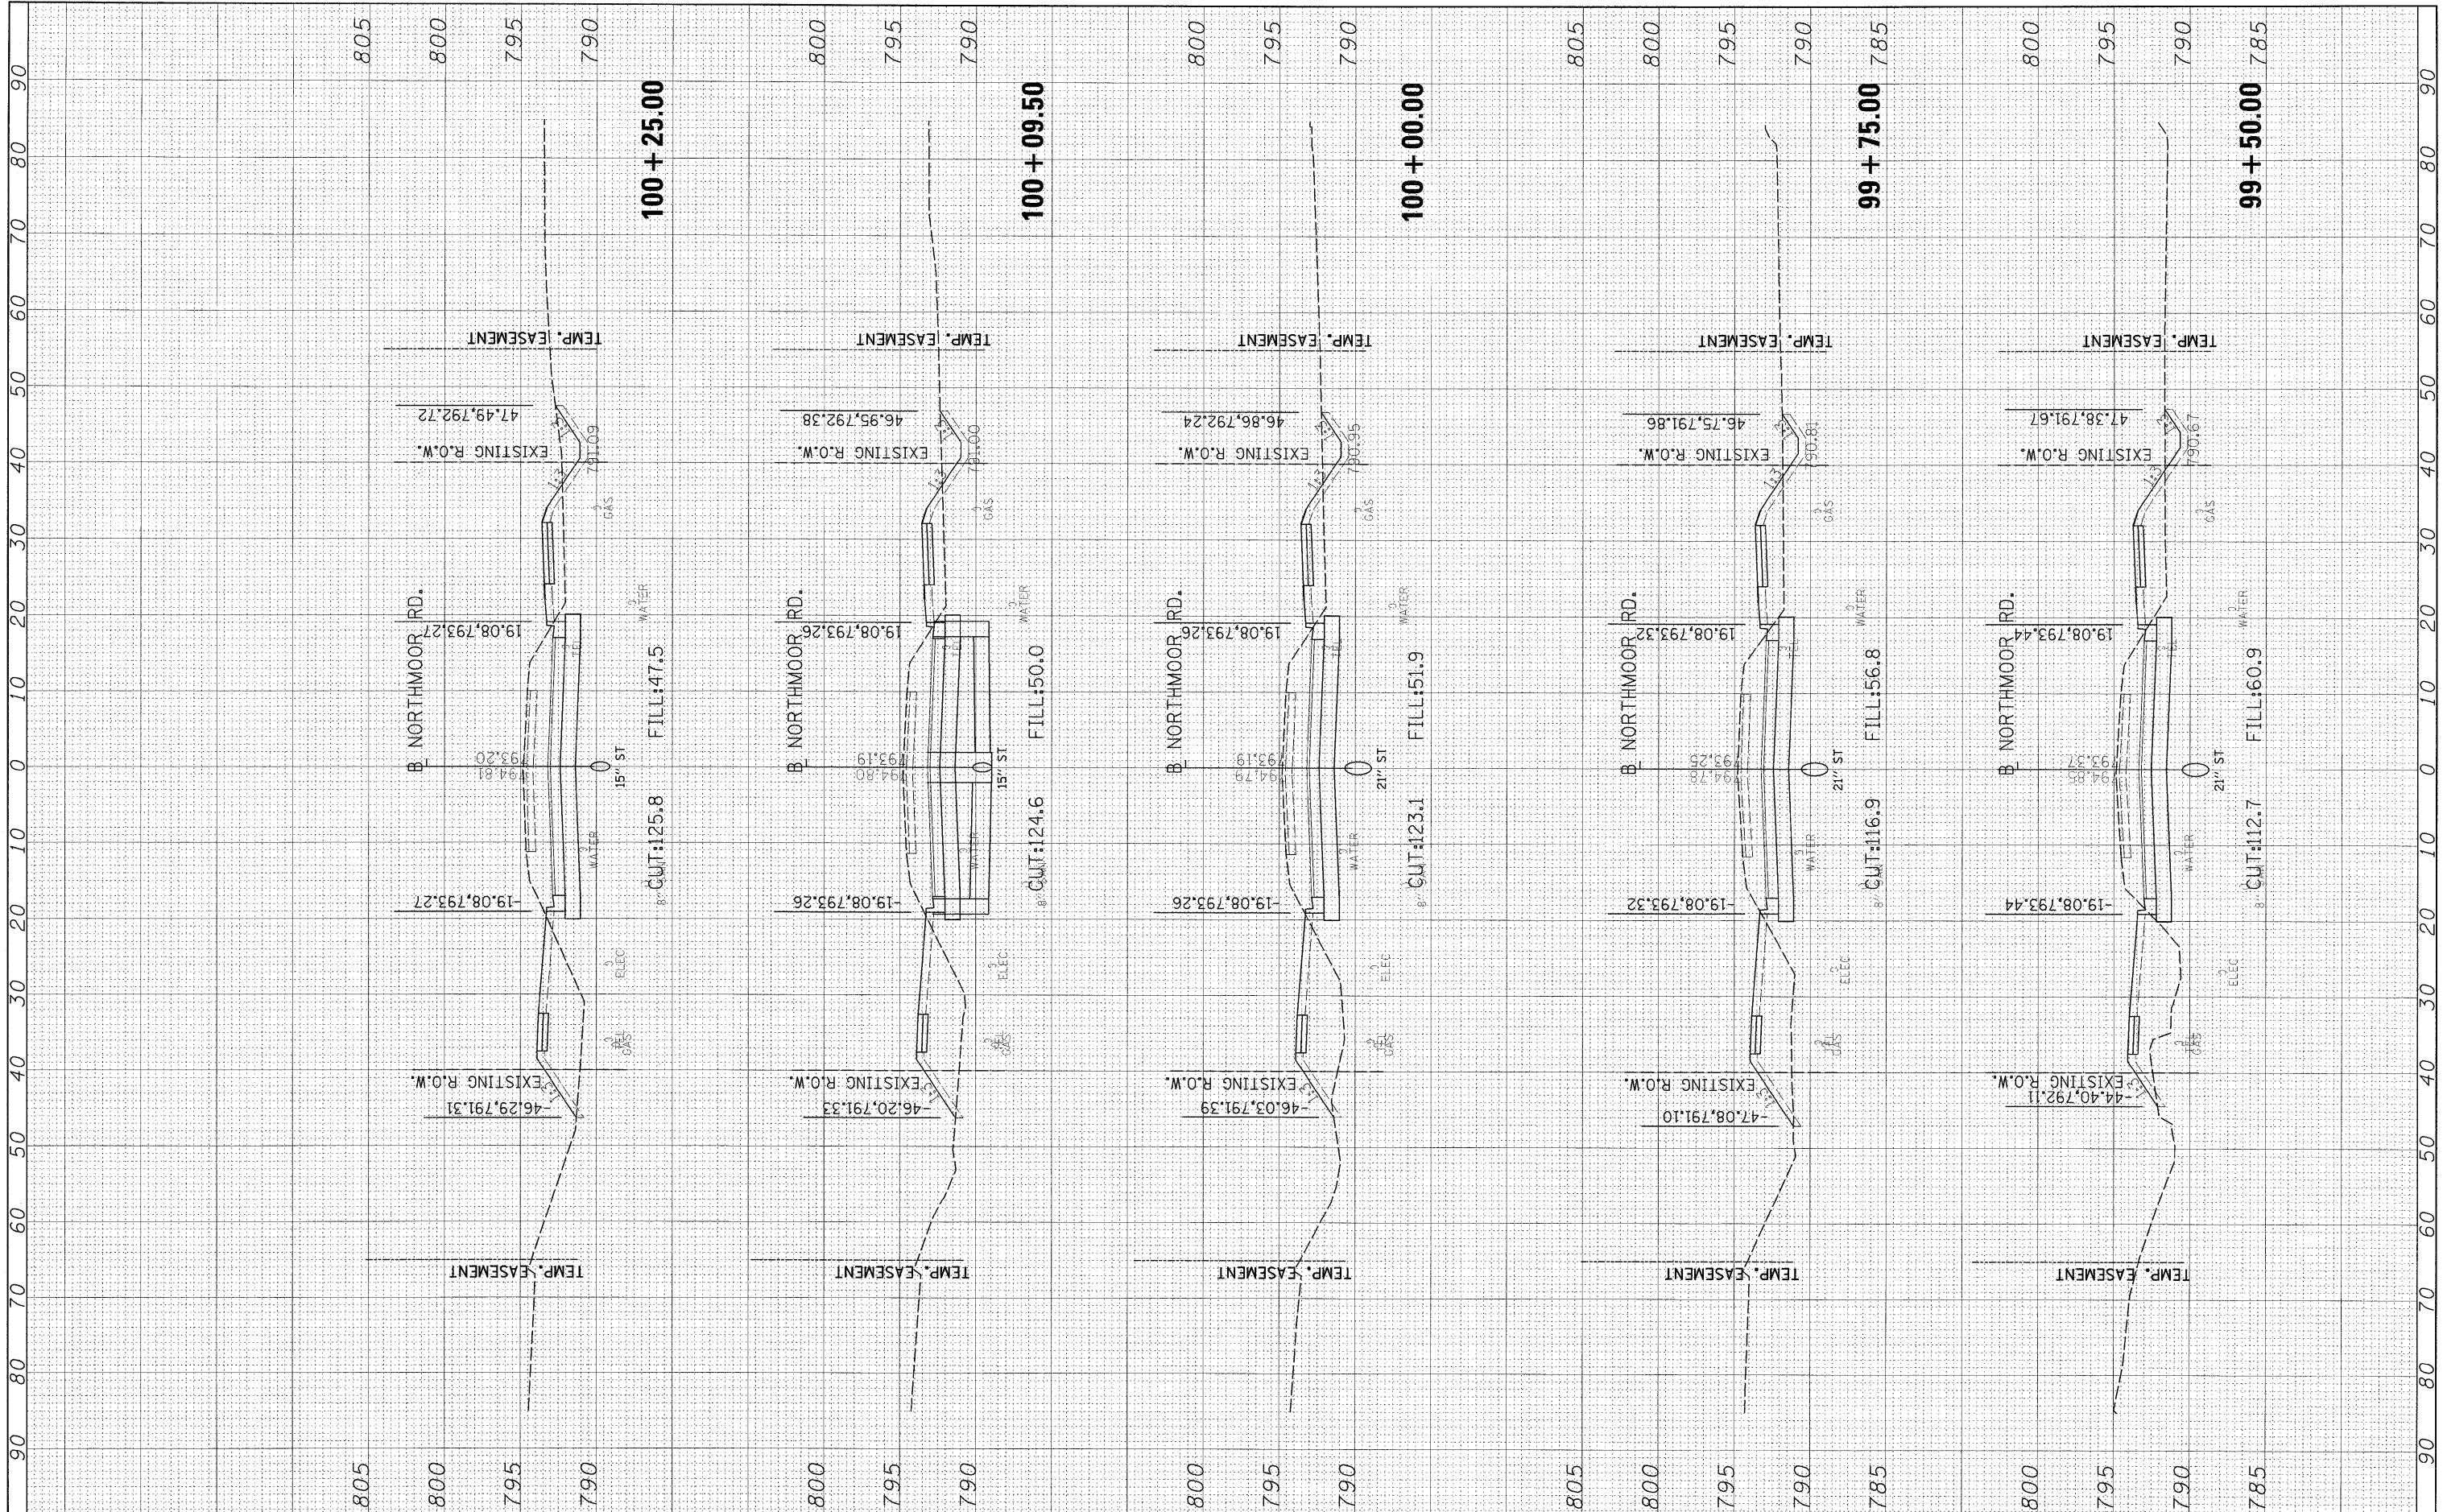

FILE NAME = R:\09Jobs\09L0027B\CADD\Road\Sheet\c-301nor.dgn
 USER NAME = Ander00846
 PLOT SCALE = 10.0000' / 1" = 100
 PLOT DATE = 11/05/2009

DESIGNED - MAD
 DRAWN - MAD
 CHECKED - MPB
 DATE - 10/16/09

REVISED -
 REVISED -
 REVISED -
 REVISED -

**STATE OF ILLINOIS
 DEPARTMENT OF TRANSPORTATION**

**NORTHMOOR ROAD
 CROSS SECTIONS**

SCALE: _____ SHEET NO. _____ OF _____ SHEETS STA. 99+50.00 TO STA. 100+25.00

F.A. RTE.	SECTION	COUNTY	TOTAL SHEETS	SHEET NO.
6647	08-00302-00-PV	PEORIA	85	70
	09-00047-01-PV			
ILLINOIS FED. AID PROJECT			CONTRACT NO. 89526	
			ARA-M-5093(139)	