


FINAL SURVEY PLOTTED TEMPLATE AREAS CHECKED

ORIGINAL SURVEY PLOTTED TEMPLATE AREAS CHECKED

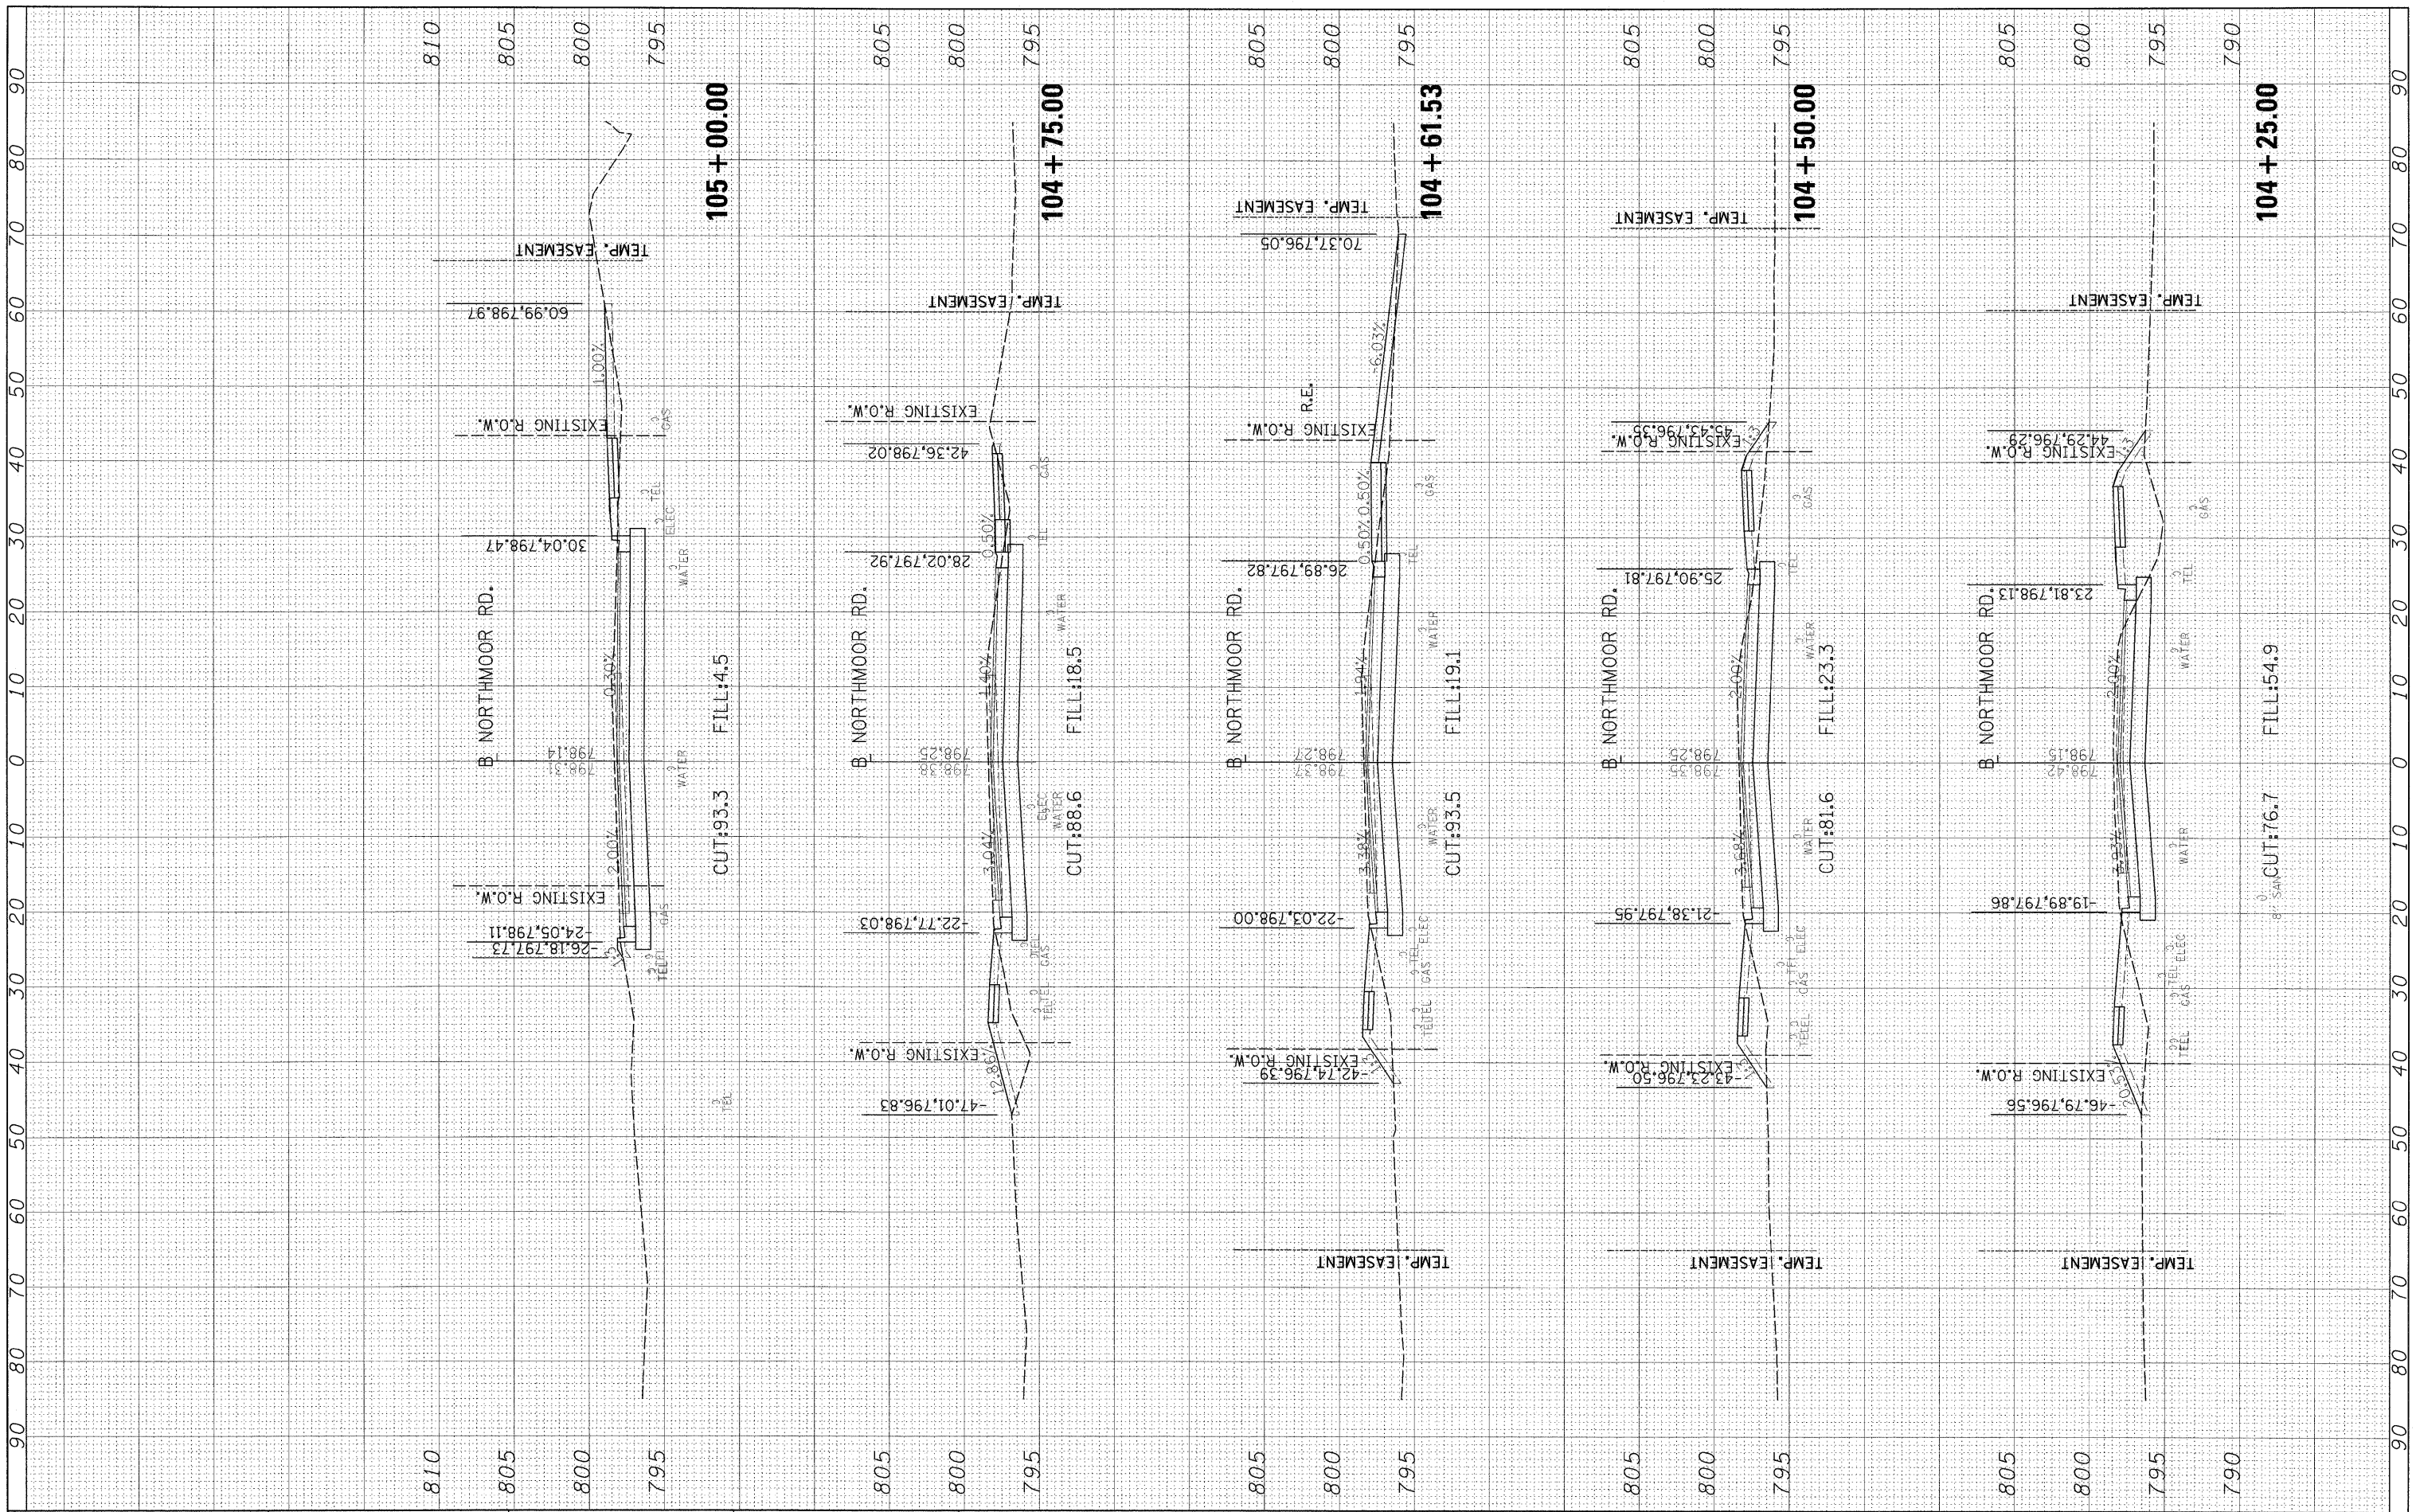

FILE NAME = I:\09\Jobs\09L0027B\CADD\Road\Sheet\c-301nor.dgn

USER NAME = Ander00846  
 PLOT SCALE = 10.0000' / 1" / in.  
 PLOT DATE = 11/05/2009

DESIGNED - MAD  
 DRAWN - MAD  
 CHECKED - MPB  
 DATE - 10/16/09

REVISED -  
 REVISED -  
 REVISED -  
 REVISED -

**STATE OF ILLINOIS  
 DEPARTMENT OF TRANSPORTATION**

**NORTHMOOR ROAD  
 CROSS SECTIONS**

SCALE: SHEET NO. OF SHEETS STA. 104+25.00 TO STA. 105+00.00

F.A. RTE.	SECTION	COUNTY	TOTAL SHEETS	SHEET NO.
6647	08-00302-00-PV	PEORIA	85	75
	09-00047-01-PV		CONTRACT NO. 89526	
ILLINOIS FED. AID PROJECT ARA-M-5093(139)				