


FINAL SURVEY	SURVEYED	BY	DATE
NOTE BOOK	PLOTTED		
AREAS CHECKED	TEMPLATE		
	NO.		

ORIGINAL SURVEY	SURVEYED	BY	DATE
NOTE BOOK	PLOTTED		
AREAS CHECKED	TEMPLATE		
	NO.		

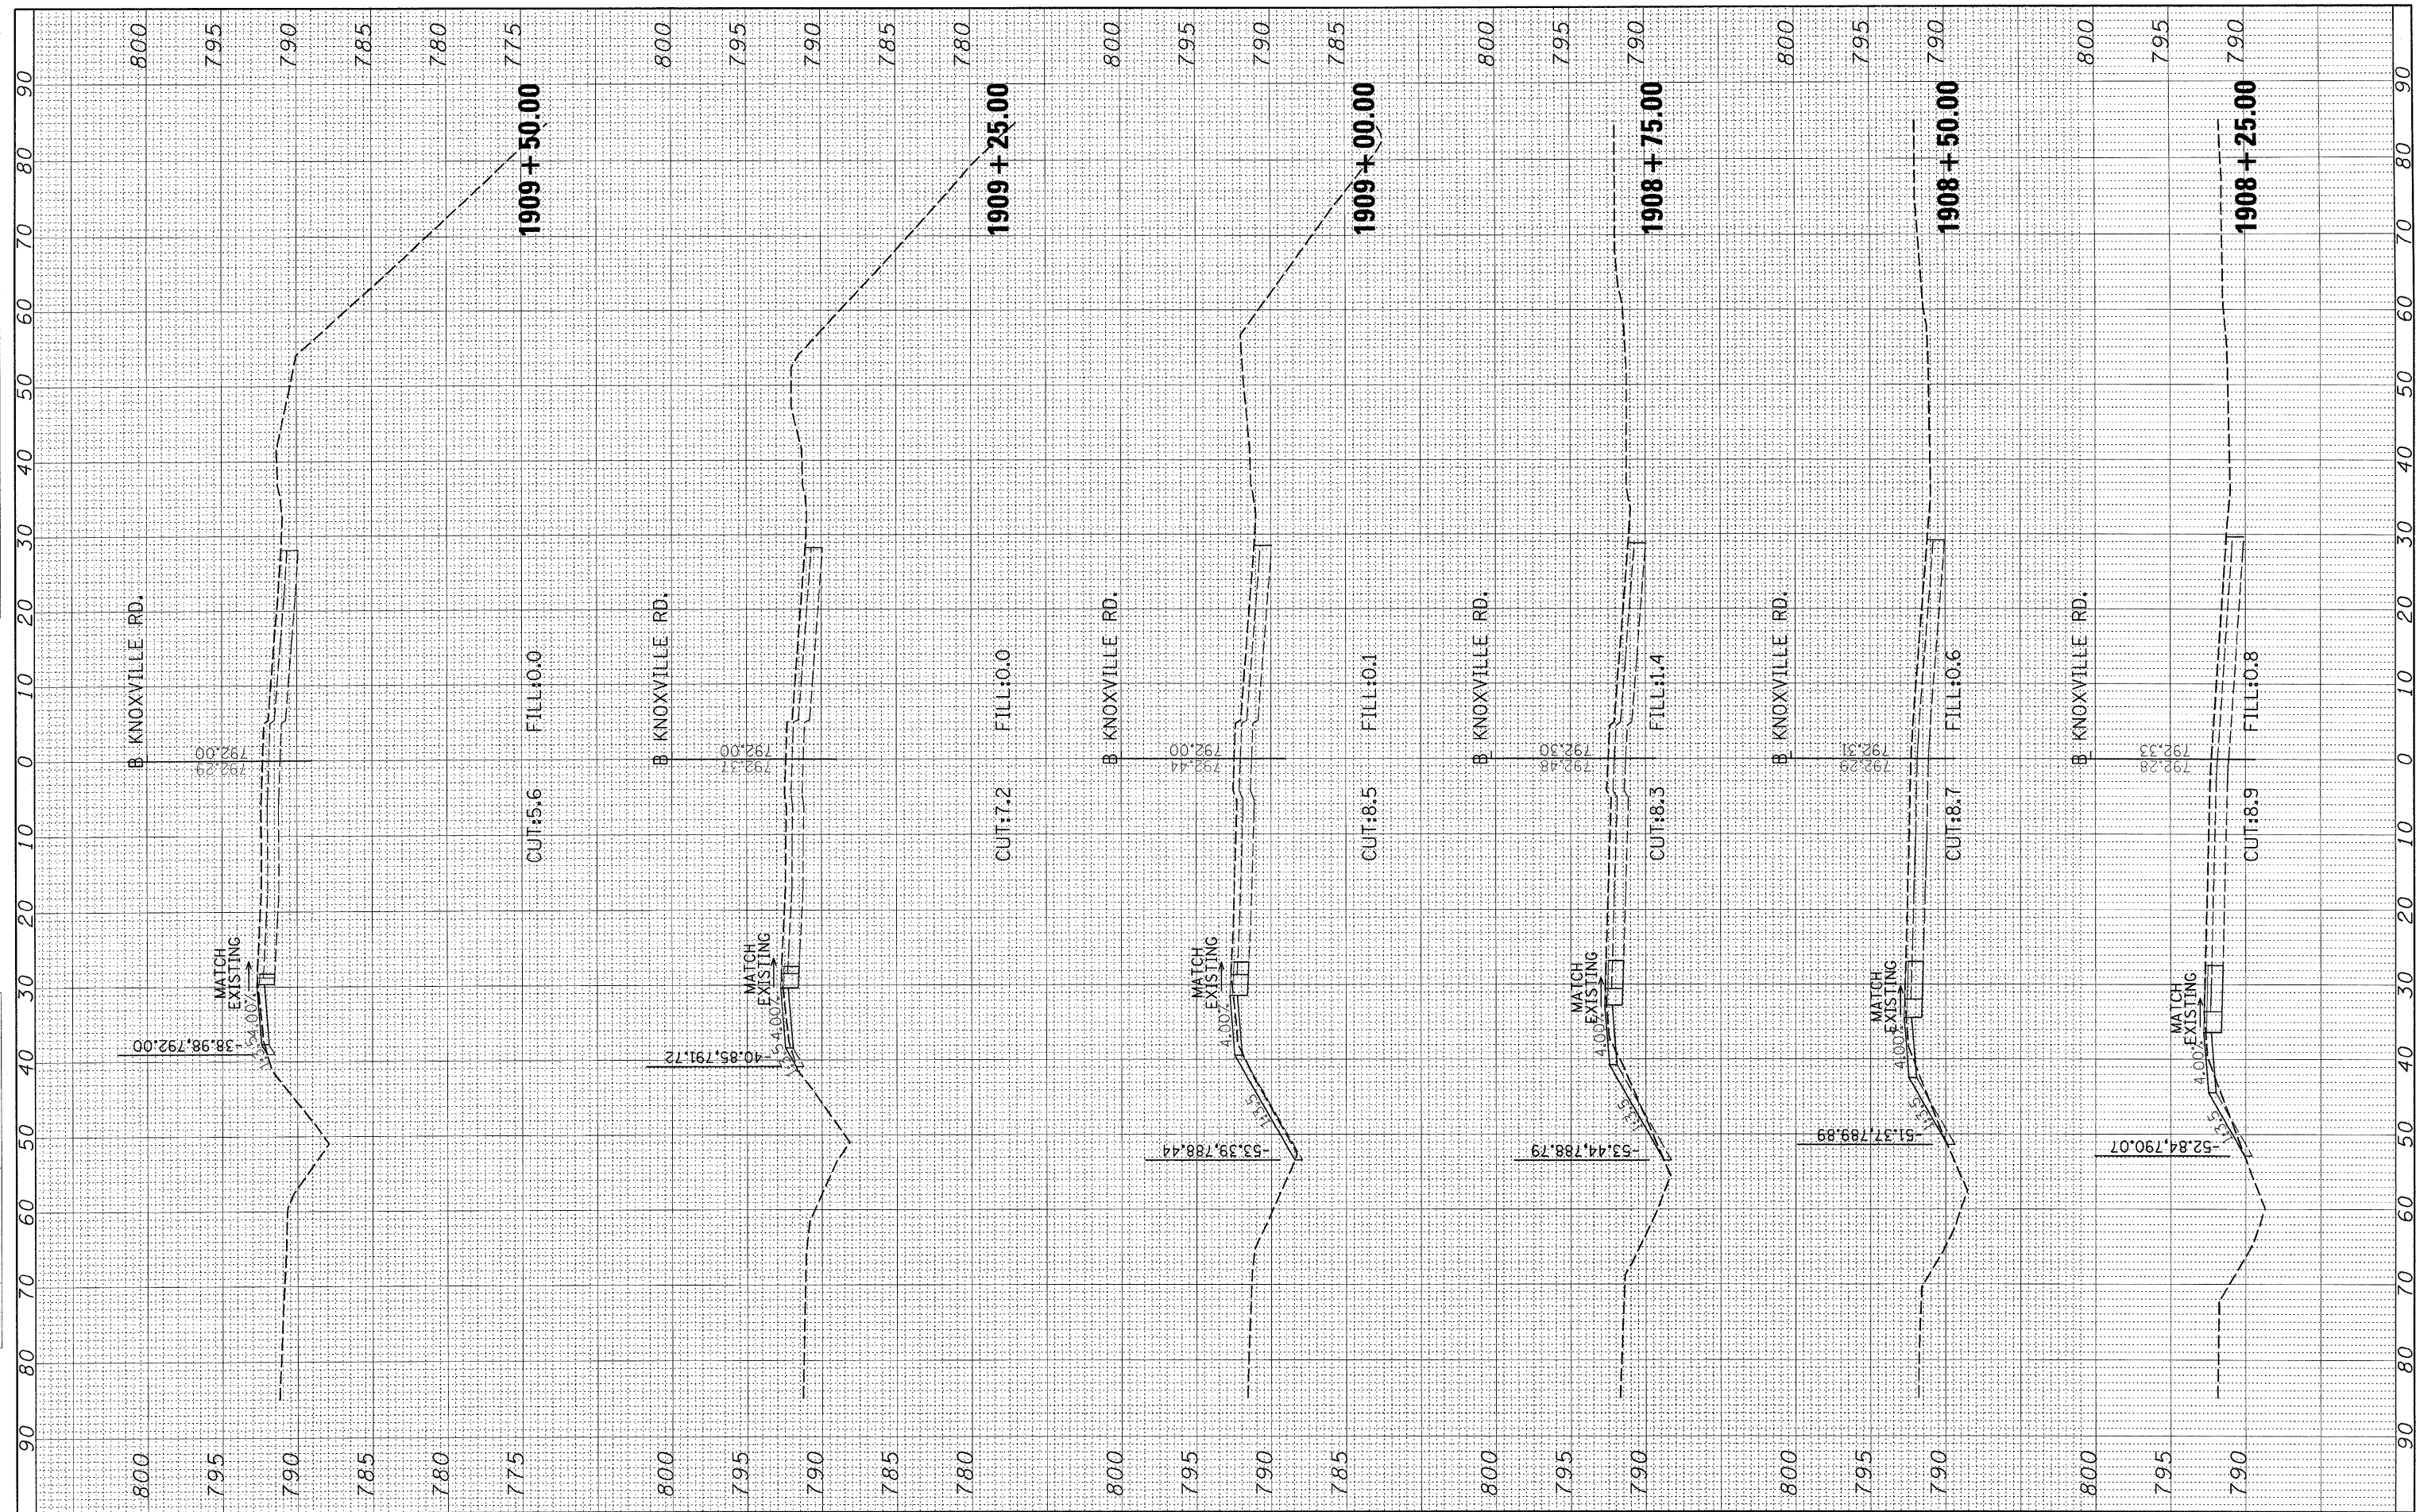

FILE NAME = I:\29Jobs\09\0272\Road\Sheet\0-301knx.dwg
 USER NAME = Ander-20946
 PLOT SCALE = 10.0000' / 1" =
 PLOT DATE = 10/16/2009

DESIGNED - MAD
 DRAWN - MAD
 CHECKED - MPB
 DATE - 10/16/09

REVISED -
 REVISED -
 REVISED -
 REVISED -

**STATE OF ILLINOIS
 DEPARTMENT OF TRANSPORTATION**

**KNOXVILLE AVENUE
 CROSS SECTIONS**
 SCALE: SHEET NO. OF SHEETS STA. 1908+25.00 TO STA. 1909+50.00

FA RTE.	SECTION	COUNTY	TOTAL SHEETS	SHEET NO.
6647	08-00302-00-PV	PEORIA	85	78
09-00047-01-PV			CONTRACT NO. 89526	
ILLINOIS FED. AID PROJECT ARA-M-50931339				