


FINAL SURVEY	SURVEYED	BY	DATE
NOTE BOOK	PLOTTED		
NO.	TEMPLATE		
	AREAS CHECKED		

ORIGINAL SURVEY	SURVEYED	BY	DATE
NOTE BOOK	PLOTTED		
NO.	TEMPLATE		
	AREAS CHECKED		

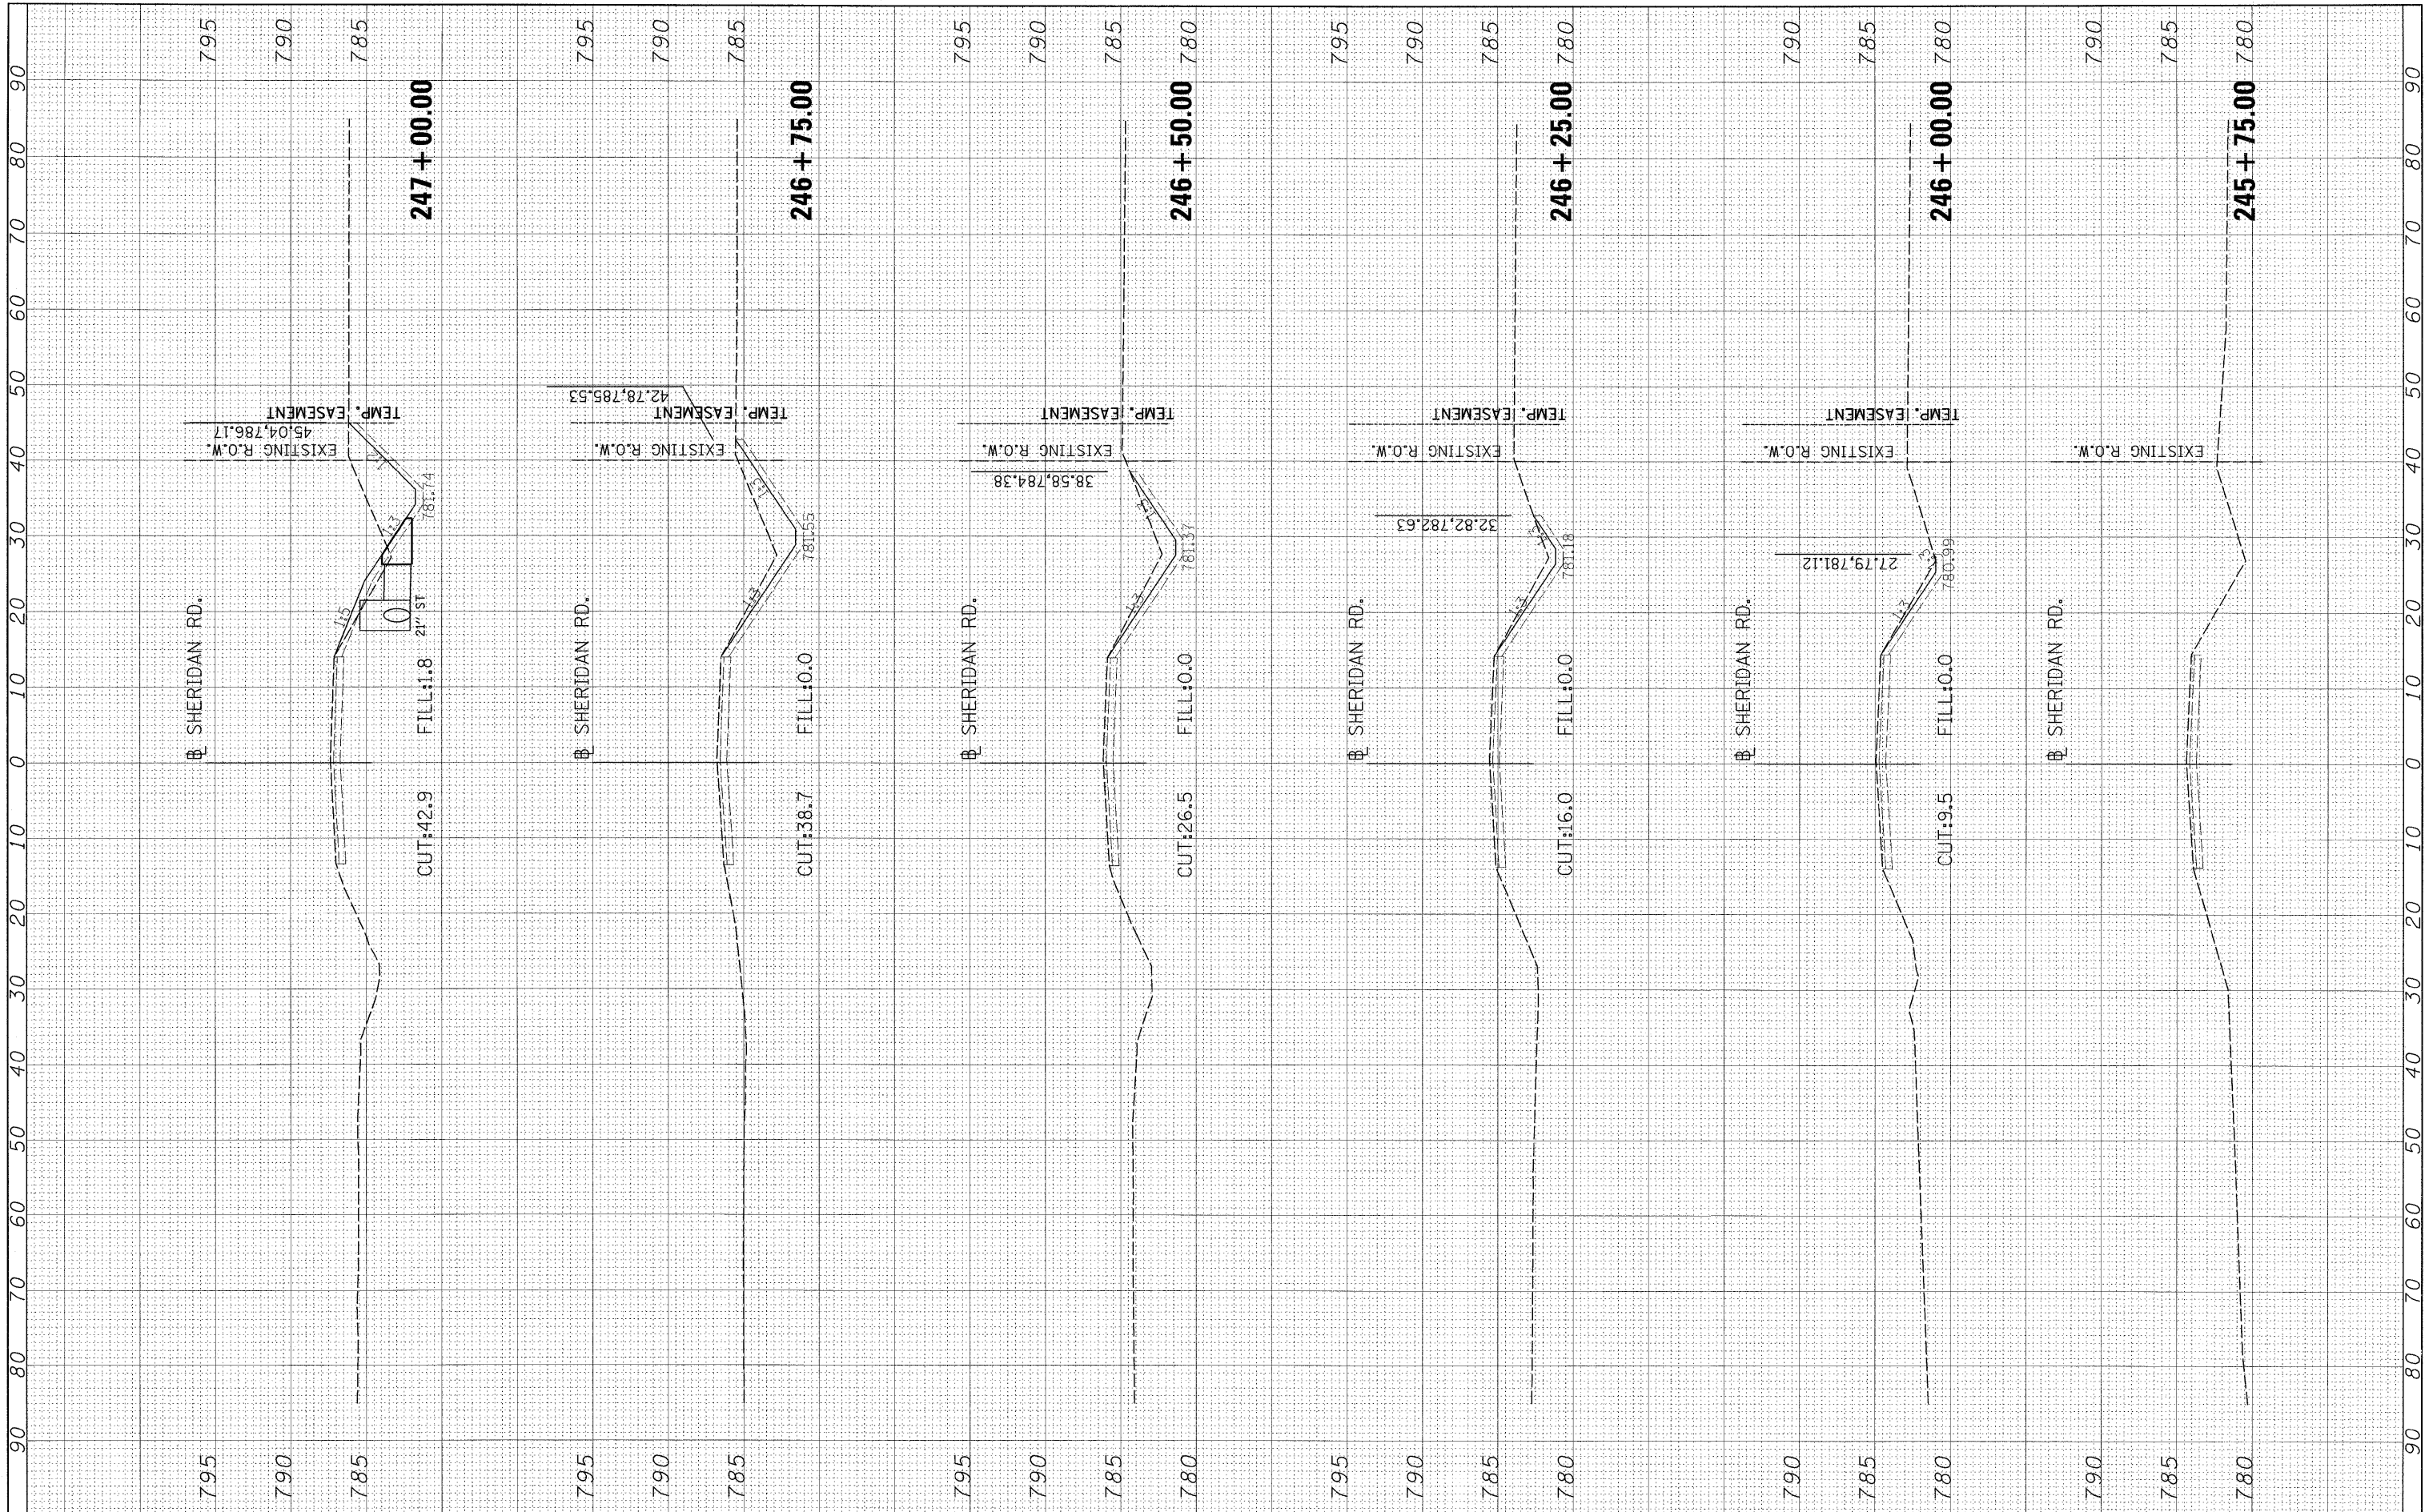

FILE NAME = I:\09\Jobs\09L\0027B\CADD\Road\Sheet\c-30\she.pr  
 USER NAME = Ander00946  
 PLOT SCALE = 10.0000' / in.  
 PLOT DATE = 11/05/2009

DESIGNED - MAD  
 DRAWN - MAD  
 CHECKED - MPB  
 DATE - 10/16/09

REVISED -  
 REVISED -  
 REVISED -  
 REVISED -

**STATE OF ILLINOIS  
 DEPARTMENT OF TRANSPORTATION**

**SHERIDAN ROAD  
 CROSS SECTIONS**

SCALE: SHEET NO. OF SHEETS STA. 245+75.00 TO STA. 247+00.00

F.A. RTE.	SECTION	COUNTY	TOTAL SHEETS	SHEET NO.
6647	08-00302-00-PV	PEORIA	85	80
	09-00047-01-PV			CONTRACT NO. 89526

ILLINOIS FED. AID PROJECT ARA-M-5093(139)