


FINAL SURVEY	SURVEYED	BY	DATE
NOTE BOOK	FLOTTED		
NO.	TEMPLATE		
	AREAS		
	CHECKED		

ORIGINAL SURVEY	SURVEYED	BY	DATE
NOTE BOOK	FLOTTED		
NO.	TEMPLATE		
	AREAS		
	CHECKED		

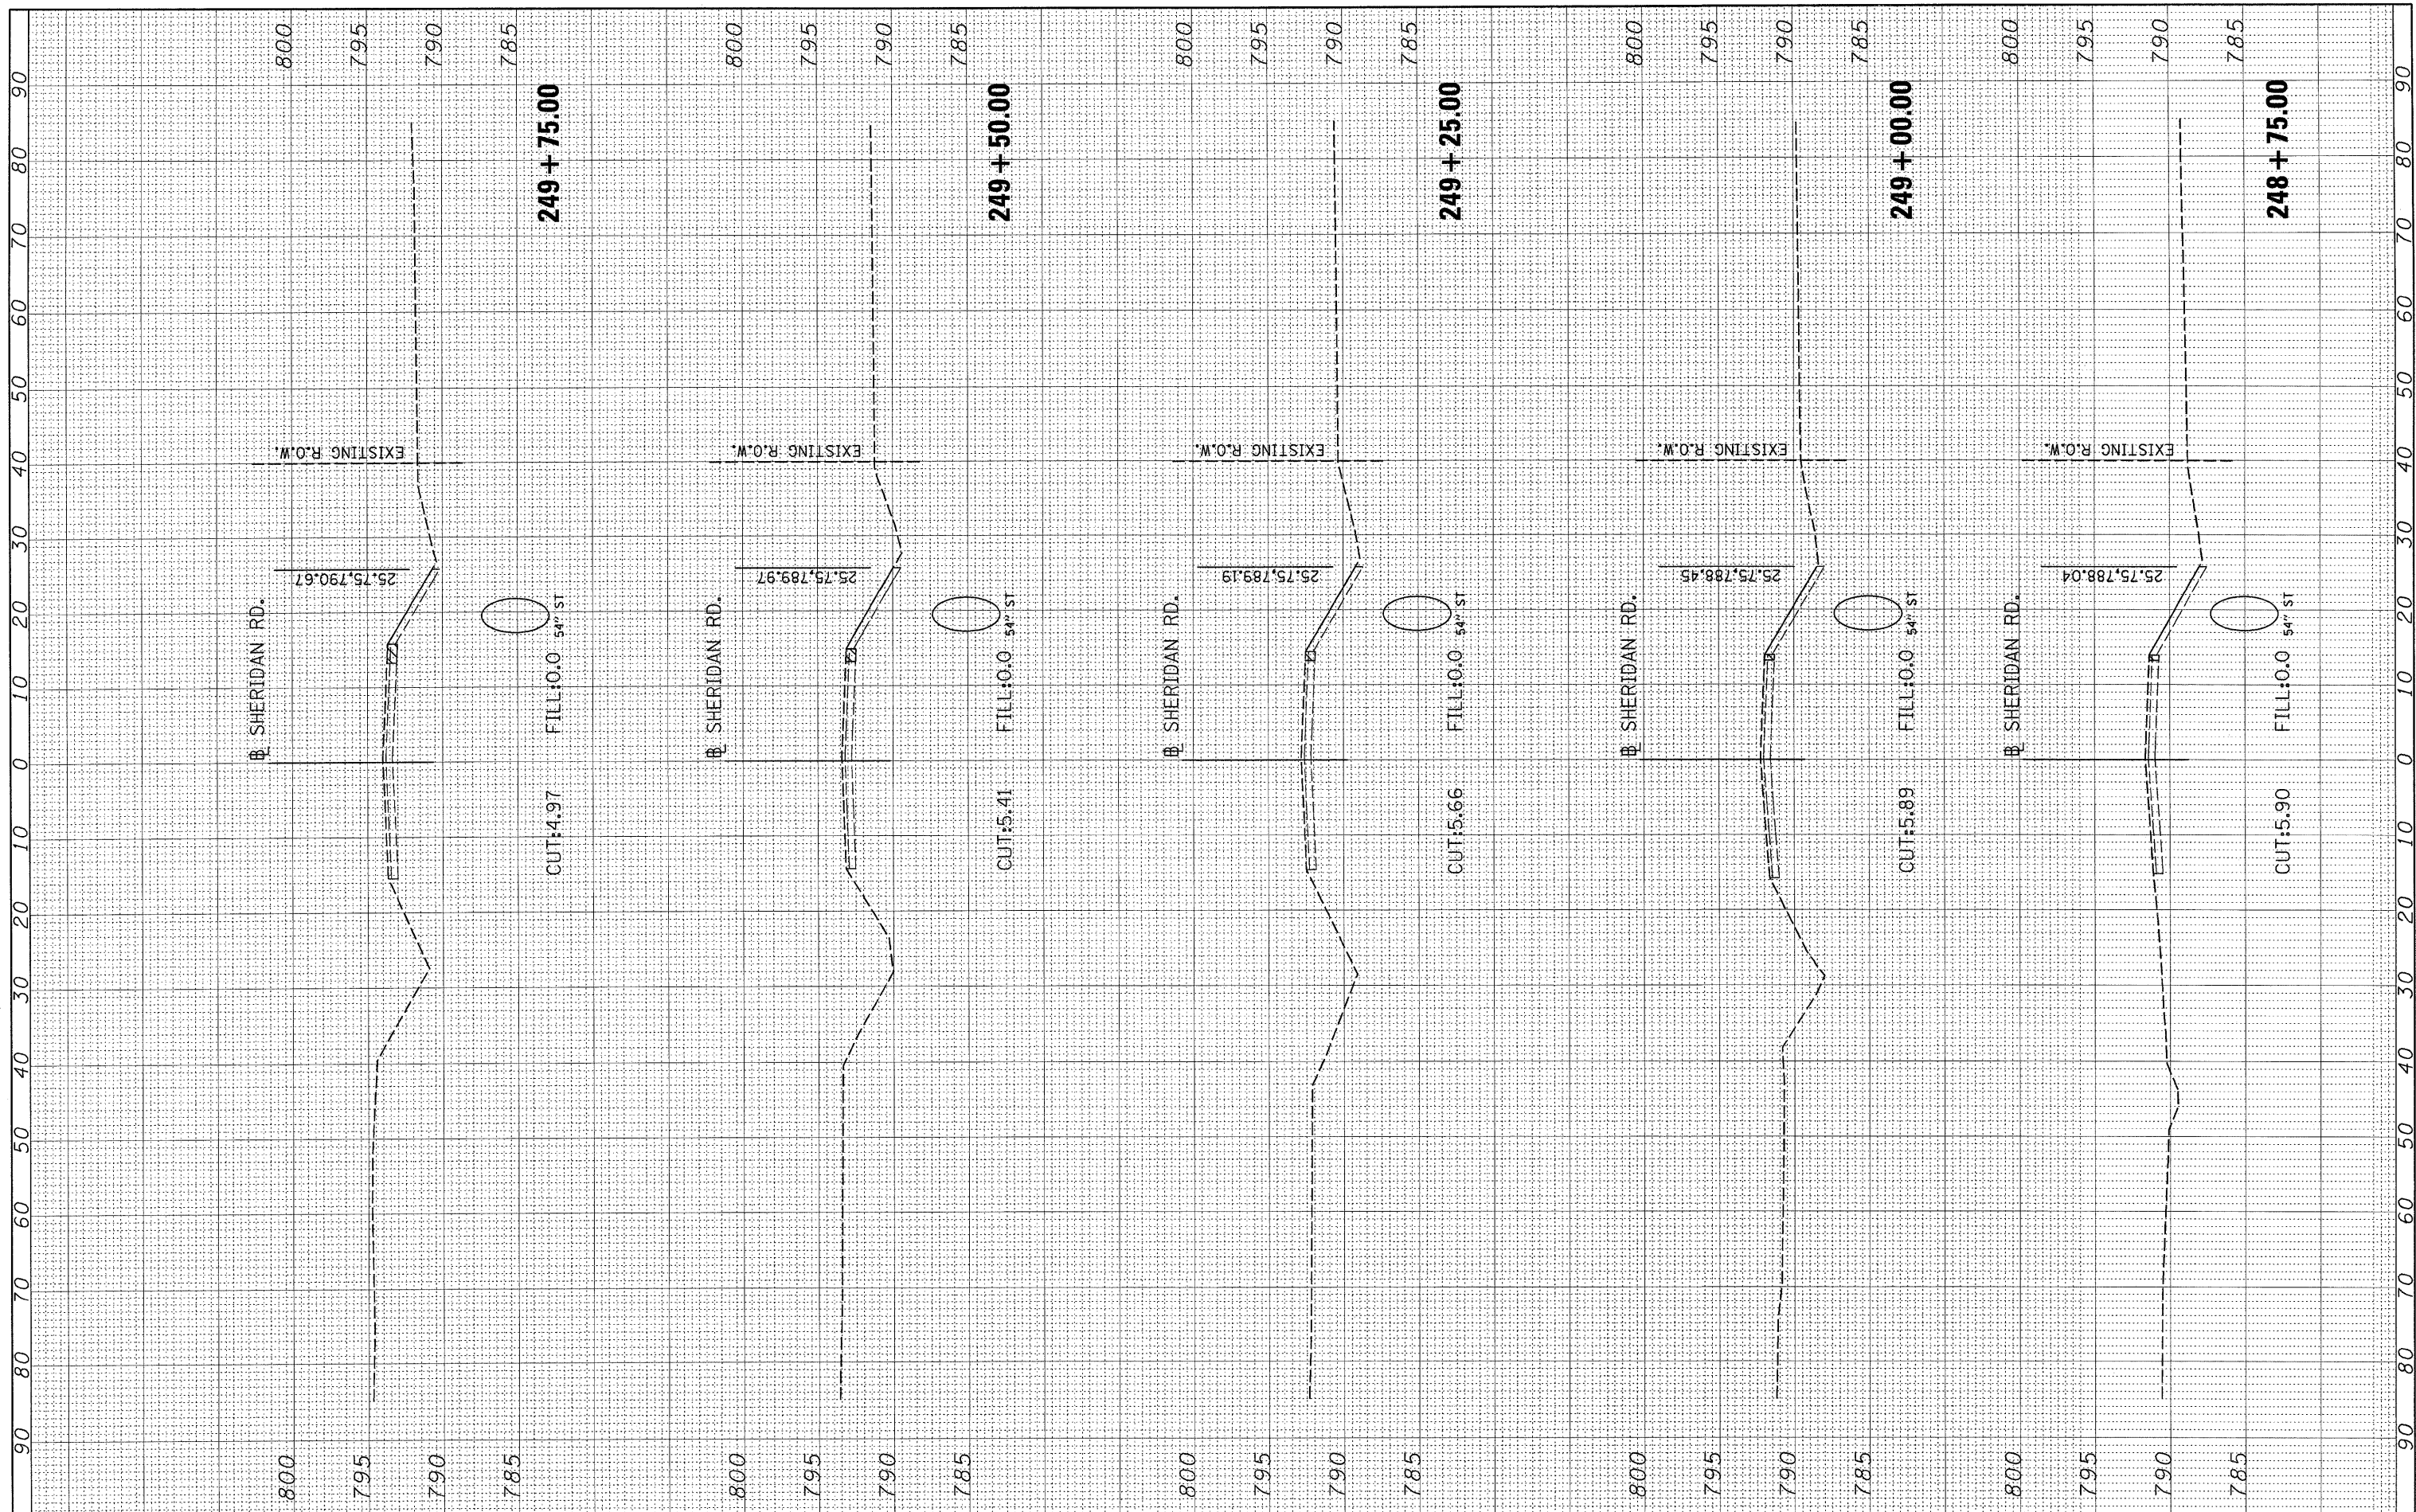

FILE NAME = I:\09Jobs\09L00276\ROAD\Sheet\c-301she.plt
 USER NAME = Ander-00846
 PLOT SCALE = 10.0000' / 1 in.
 PLOT DATE = 10/16/2009

DESIGNED - MAD
 DRAWN - MAD
 CHECKED - MPB
 DATE - 10/16/09

REVISED -
 REVISED -
 REVISED -
 REVISED -

**STATE OF ILLINOIS
 DEPARTMENT OF TRANSPORTATION**

**SHERIDAN ROAD
 CROSS SECTIONS**

SCALE: SHEET NO. OF SHEETS STA. 248+75.00 TO STA. 249+75.00

F.A. RTE. 6647	SECTION 08-00302-00-PV 09-00047-01-PV	COUNTY PEORIA	TOTAL SHEETS 85	SHEET NO. 82
CONTRACT NO. 89526			ILLINOIS FED. AID PROJECT ARA-M-50931(39)	