


FINAL SURVEY	SUPERSEDED	BY	DATE
NOTE BOOK	PLOTTED		
NO.	TEMPLATE		
	AREAS		
	CHECKED		

ORIGINAL SURVEY	CHANGED	BY	DATE
NOTE BOOK	PLOTTED		
NO.	TEMPLATE		
	AREAS		
	CHECKED		

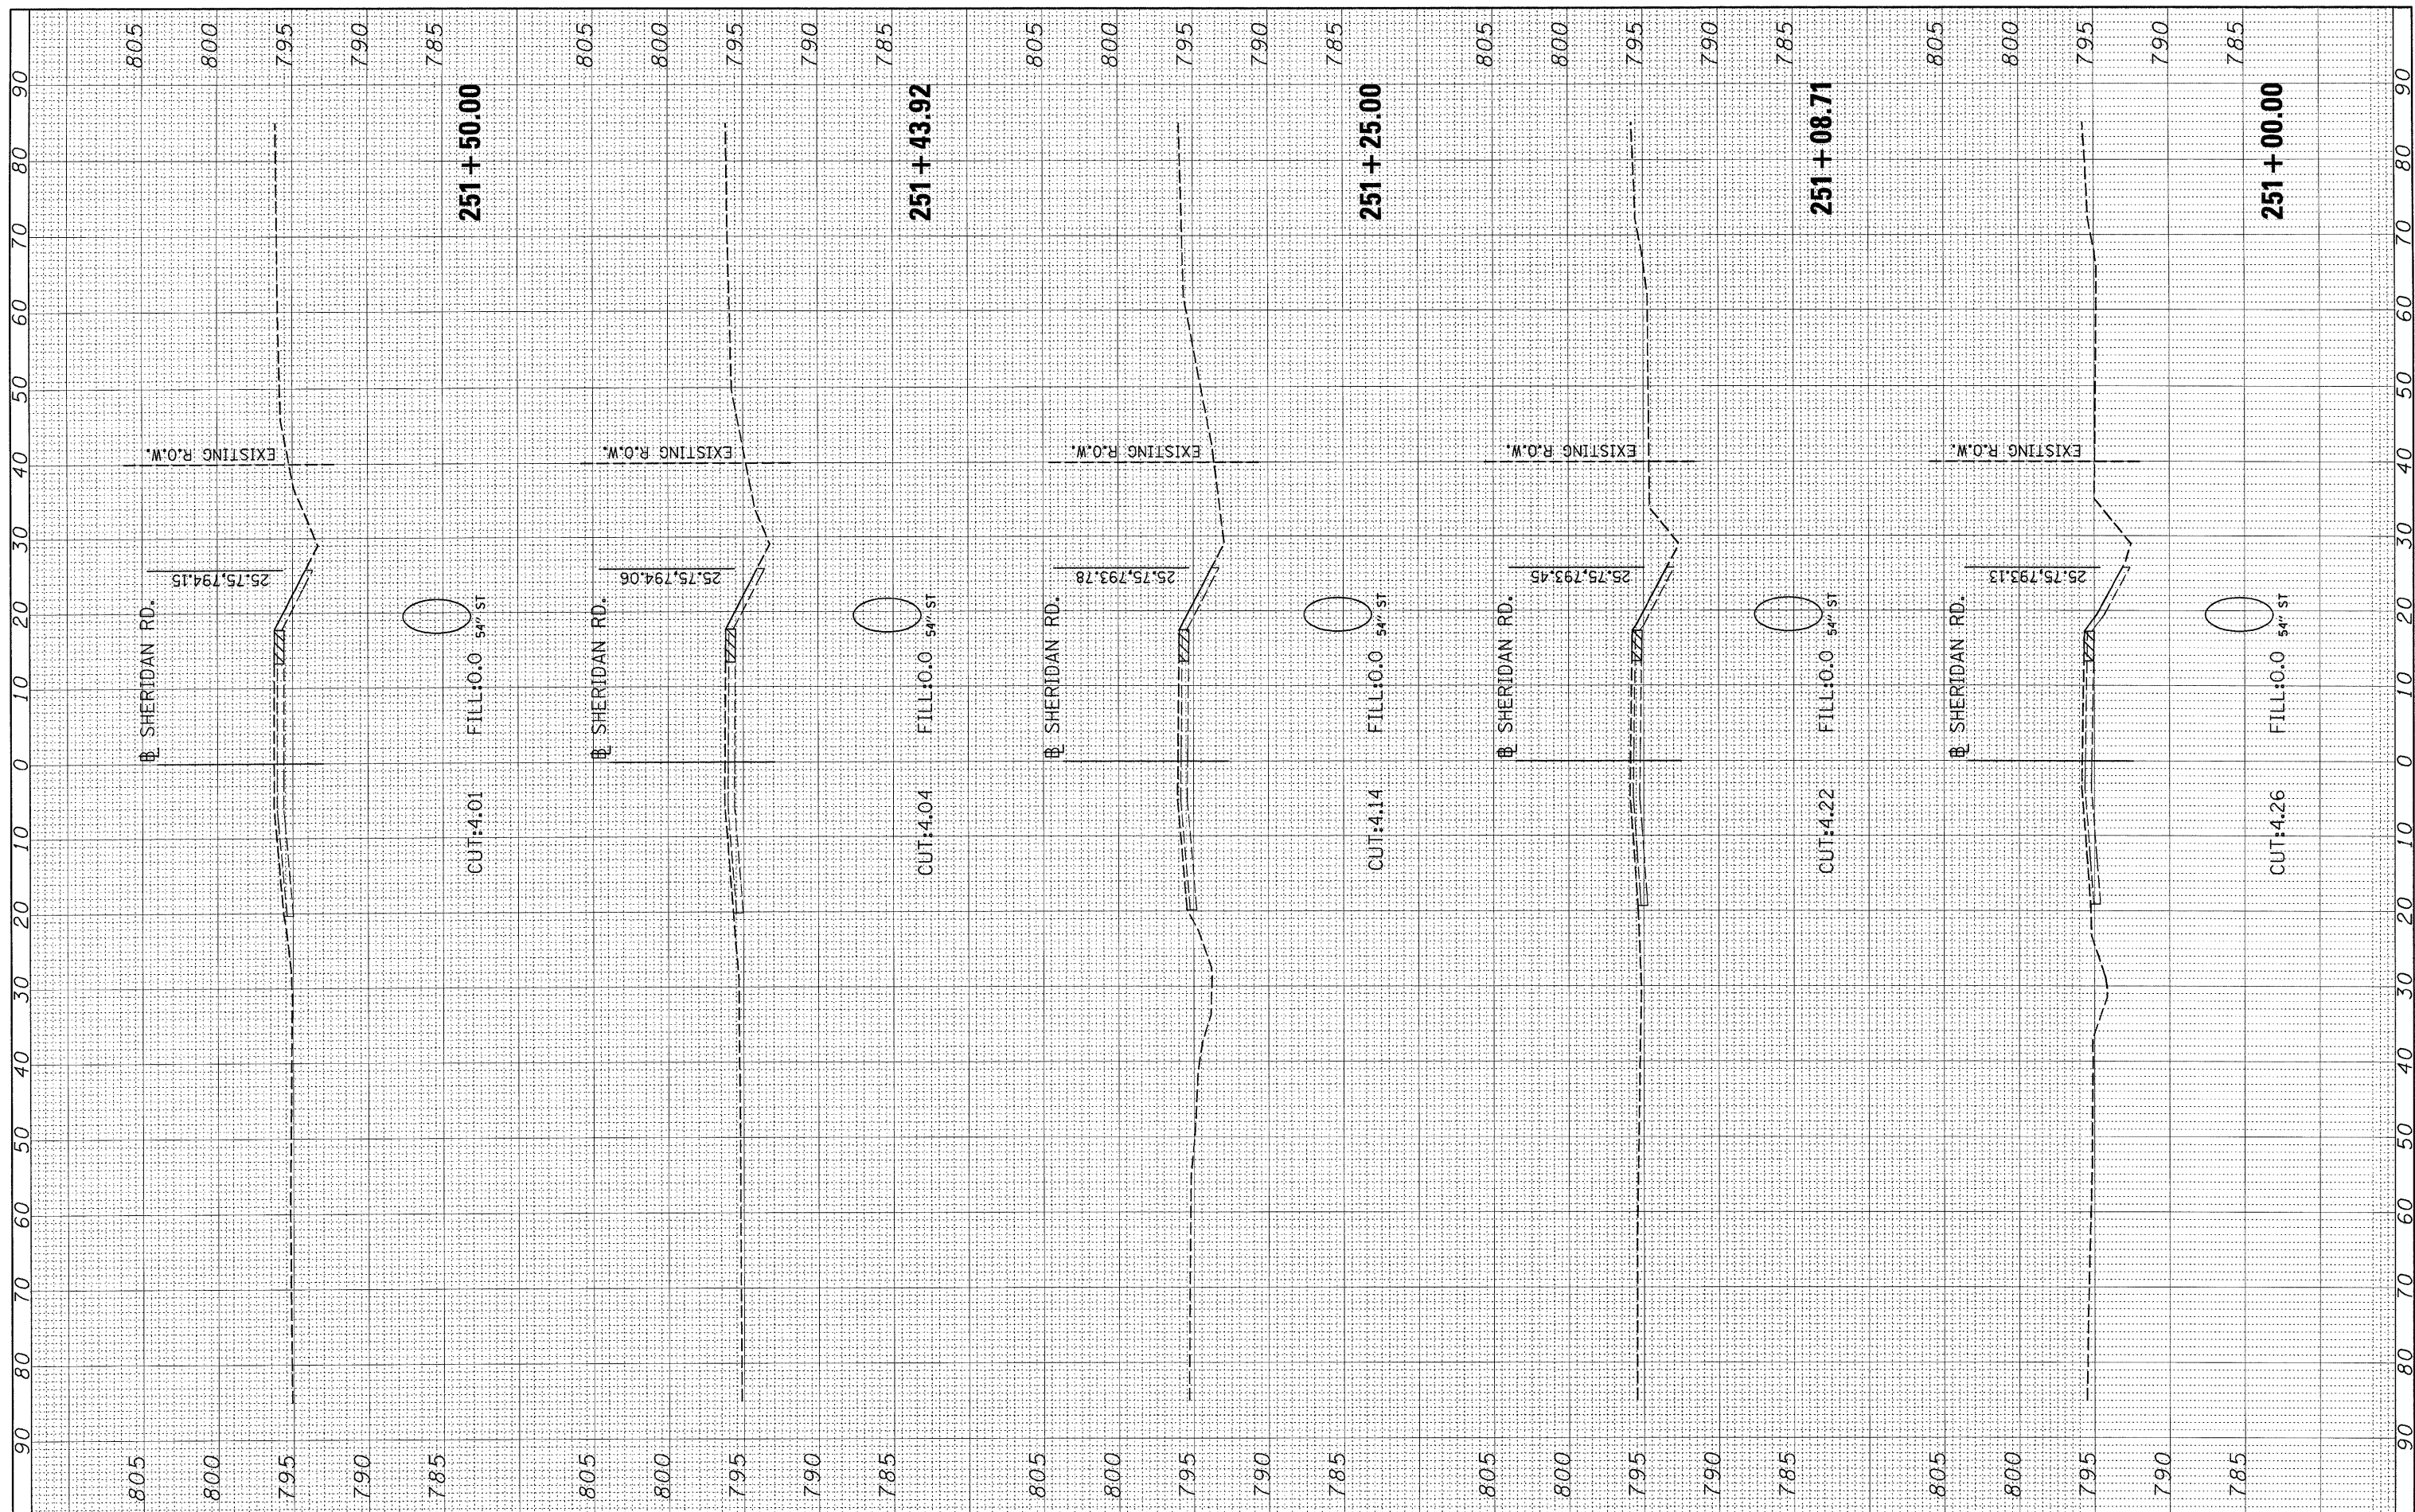

FILE NAME =	USER NAME = Ander-00846	DESIGNED - MAD	REVISED -	STATE OF ILLINOIS DEPARTMENT OF TRANSPORTATION	SHERIDAN ROAD CROSS SECTIONS			F.A. RTE. 6647	SECTION 08-00302-00-PV	COUNTY PEORIA	TOTAL SHEETS 85	SHEET NO. 84
1:\29Jobs\09L0027B\CADD\Road\Sheet\c-301she-pl	ase1.dgn	DRAWN - MAD	REVISED -		SCALE:	SHEET NO.	OF	SHEETS	STA. 251+00.00	TO STA. 251+50.00	CONTRACT NO. 89526	
PLOT SCALE = 10.0000' / in.		CHECKED - MPB	REVISED -		ILLINOIS FED. AID PROJECT ARA-M-5093139							
PLOT DATE = 10/16/09		DATE - 10/16/09	REVISED -									