


FINAL SURVEY	SURVEYED	BY	DATE
NOTE BOOK	PLOTTED		
NO.	TEMPLATE		
	AREAS		
	CHECKED		

ORIGINAL SURVEY	SURVEYED	BY	DATE
NOTE BOOK	PLOTTED		
NO.	TEMPLATE		
	AREAS		
	CHECKED		

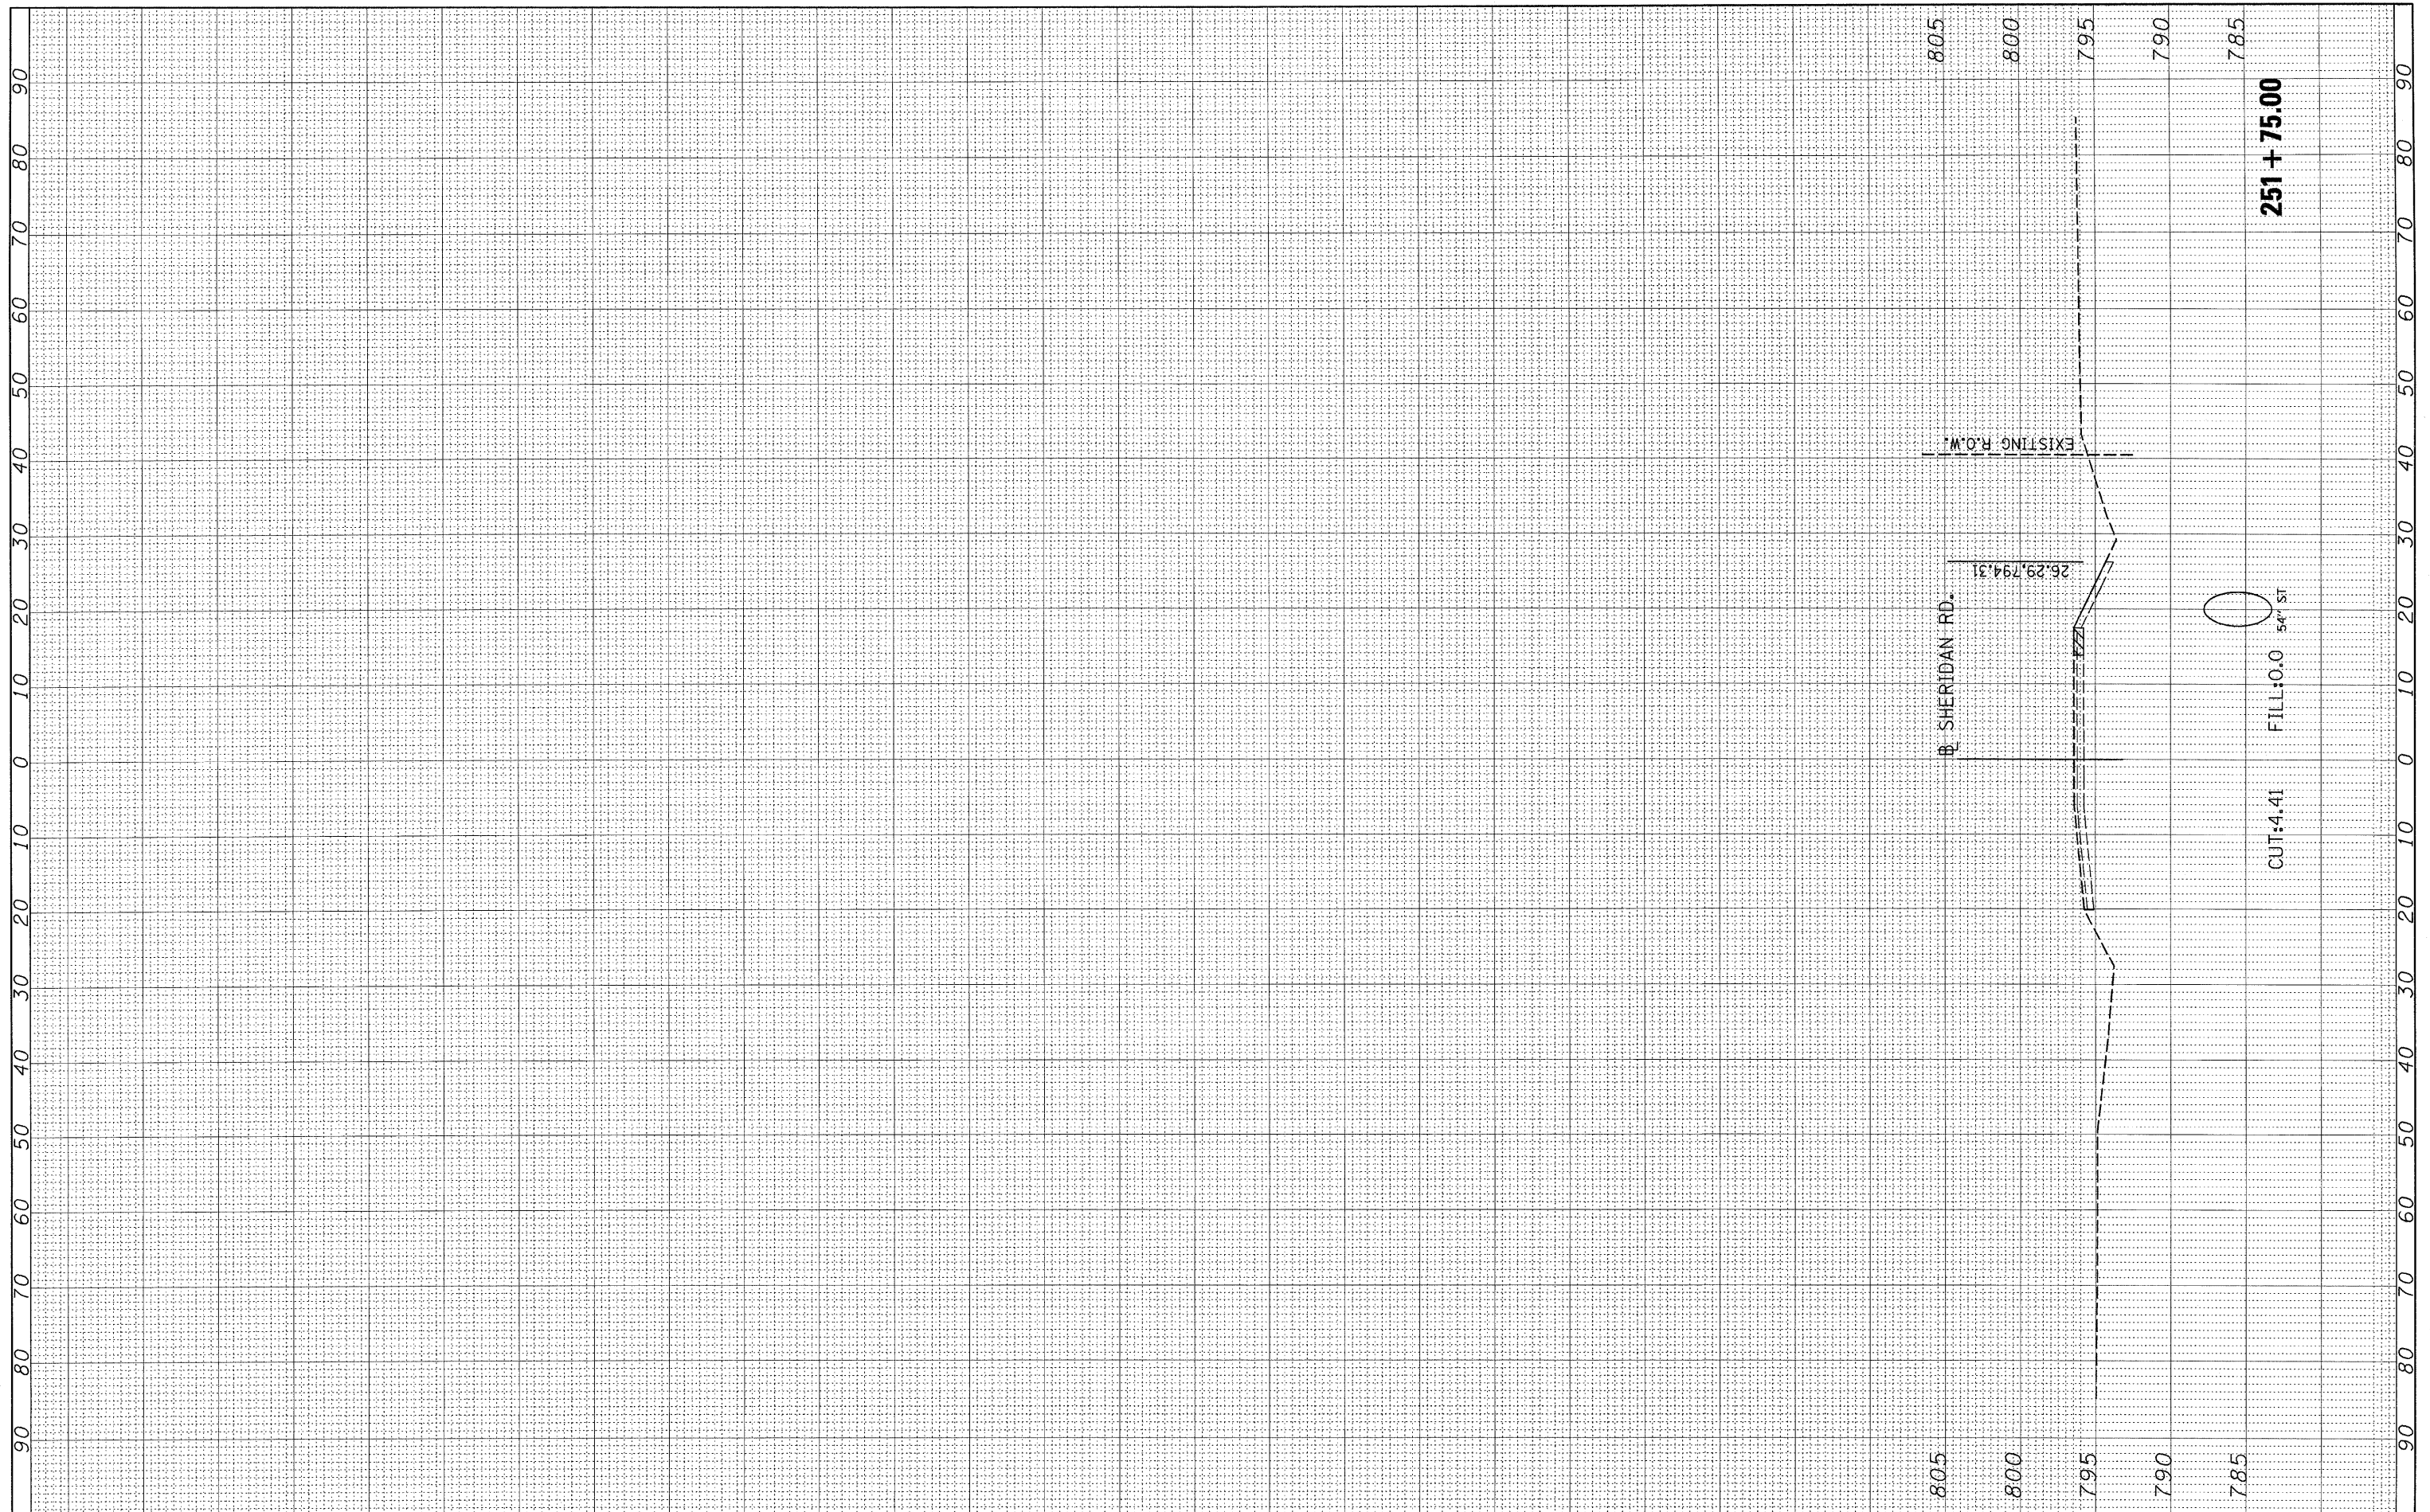

FILE NAME =	USER NAME = Ander-00846	DESIGNED - MAD	REVISED -	STATE OF ILLINOIS DEPARTMENT OF TRANSPORTATION	SHERIDAN ROAD CROSS SECTIONS			F.A. RTE.	SECTION	COUNTY	TOTAL SHEETS	SHEET NO.	
i:\09\cbsa\09L0027B\CADD\Road\Sheet\c-301she.pl	ase1.dgn	DRAWN - MAD	REVISED -		SCALE:	SHEET NO.	OF	SHEETS	6647	08-00302-00-PV	PEORIA	85	85
	PLOT SCALE = 10.0000' / 1"	CHECKED - MPB	REVISED -		STA. 251+75.00	TO STA. 251+75.00			09-0047-01-PV	CONTRACT NO. 89526			
	PLOT DATE = 10/16/2009	DATE - 10/16/09	REVISED -		[ILLINOIS] FED. AID PROJECT ARA-M-50931(39)								