

PATCHING SCHEDULE

PATCH	STATION	CLASS EASTBOUND		C		B (SPECIAL)		DOWELL BARS 1 1/2"	TIE BARS 3/4"	SAW CUTS	CLASS B PATCH EXPANSION JOINT	DEFORMED BARS - EXPANSION JOINT
		WIDTH FOOT	LENGTH FOOT	AREA SQ YD	AREA SQ YD	TYPE I	TYPE II					
		FOOT	FOOT	EA	EA	EA	EA					
1	RT. 27+10	20	4	-	8.9	4	2	72	20	4		
2	RT. 30+50	4	4	1.8	-	-	-	-	-	-		
3	RT. 31+50	20	4	-	8.9	4	2	72	20	4		
4	RT. 39+90	20	4	-	8.9	8	2	72	-	-		
5	RT. 41+10	20	4	-	8.9	4	2	72	20	4		
SUB-TOTAL				1.8	35.6	20	8	288	60	12		

PATCH	STATION	CLASS WESTBOUND		C		B (SPECIAL)		DOWELL BARS 1 1/2"	TIE BARS 3/4"	SAW CUTS	CLASS B PATCH EXPANSION JOINT	DEFORMED BARS - EXPANSION JOINT
		WIDTH FOOT	LENGTH FOOT	AREA SQ YD	AREA SQ YD	TYPE I	TYPE II					
		FOOT	FOOT	EA	EA	EA	EA					
16	LT. 27+10	20	4	-	8.9	4	1	72	20	4		
17	LT. 31+50	20	4	-	8.9	4	1	72	20	4		
18	LT. 31+90	20	4	-	8.9	8	2	72	-	-		
19	LT. 39+90	20	4	-	8.9	8	1	72	-	-		
20	LT. 41+10	20	4	-	8.9	4	1	72	20	4		
TOTAL (THIS SHEET)				1.8	80.1	48	14	648	120	24		

NOTE: STATION SHOWN IS APPROXIMATE.


PATCHING LEGEND



INDICATES PATCH LOCATION W/IDENTIFICATION NUMBER

*

INDICATES PATCH REQUIRES EXPANSION JOINT

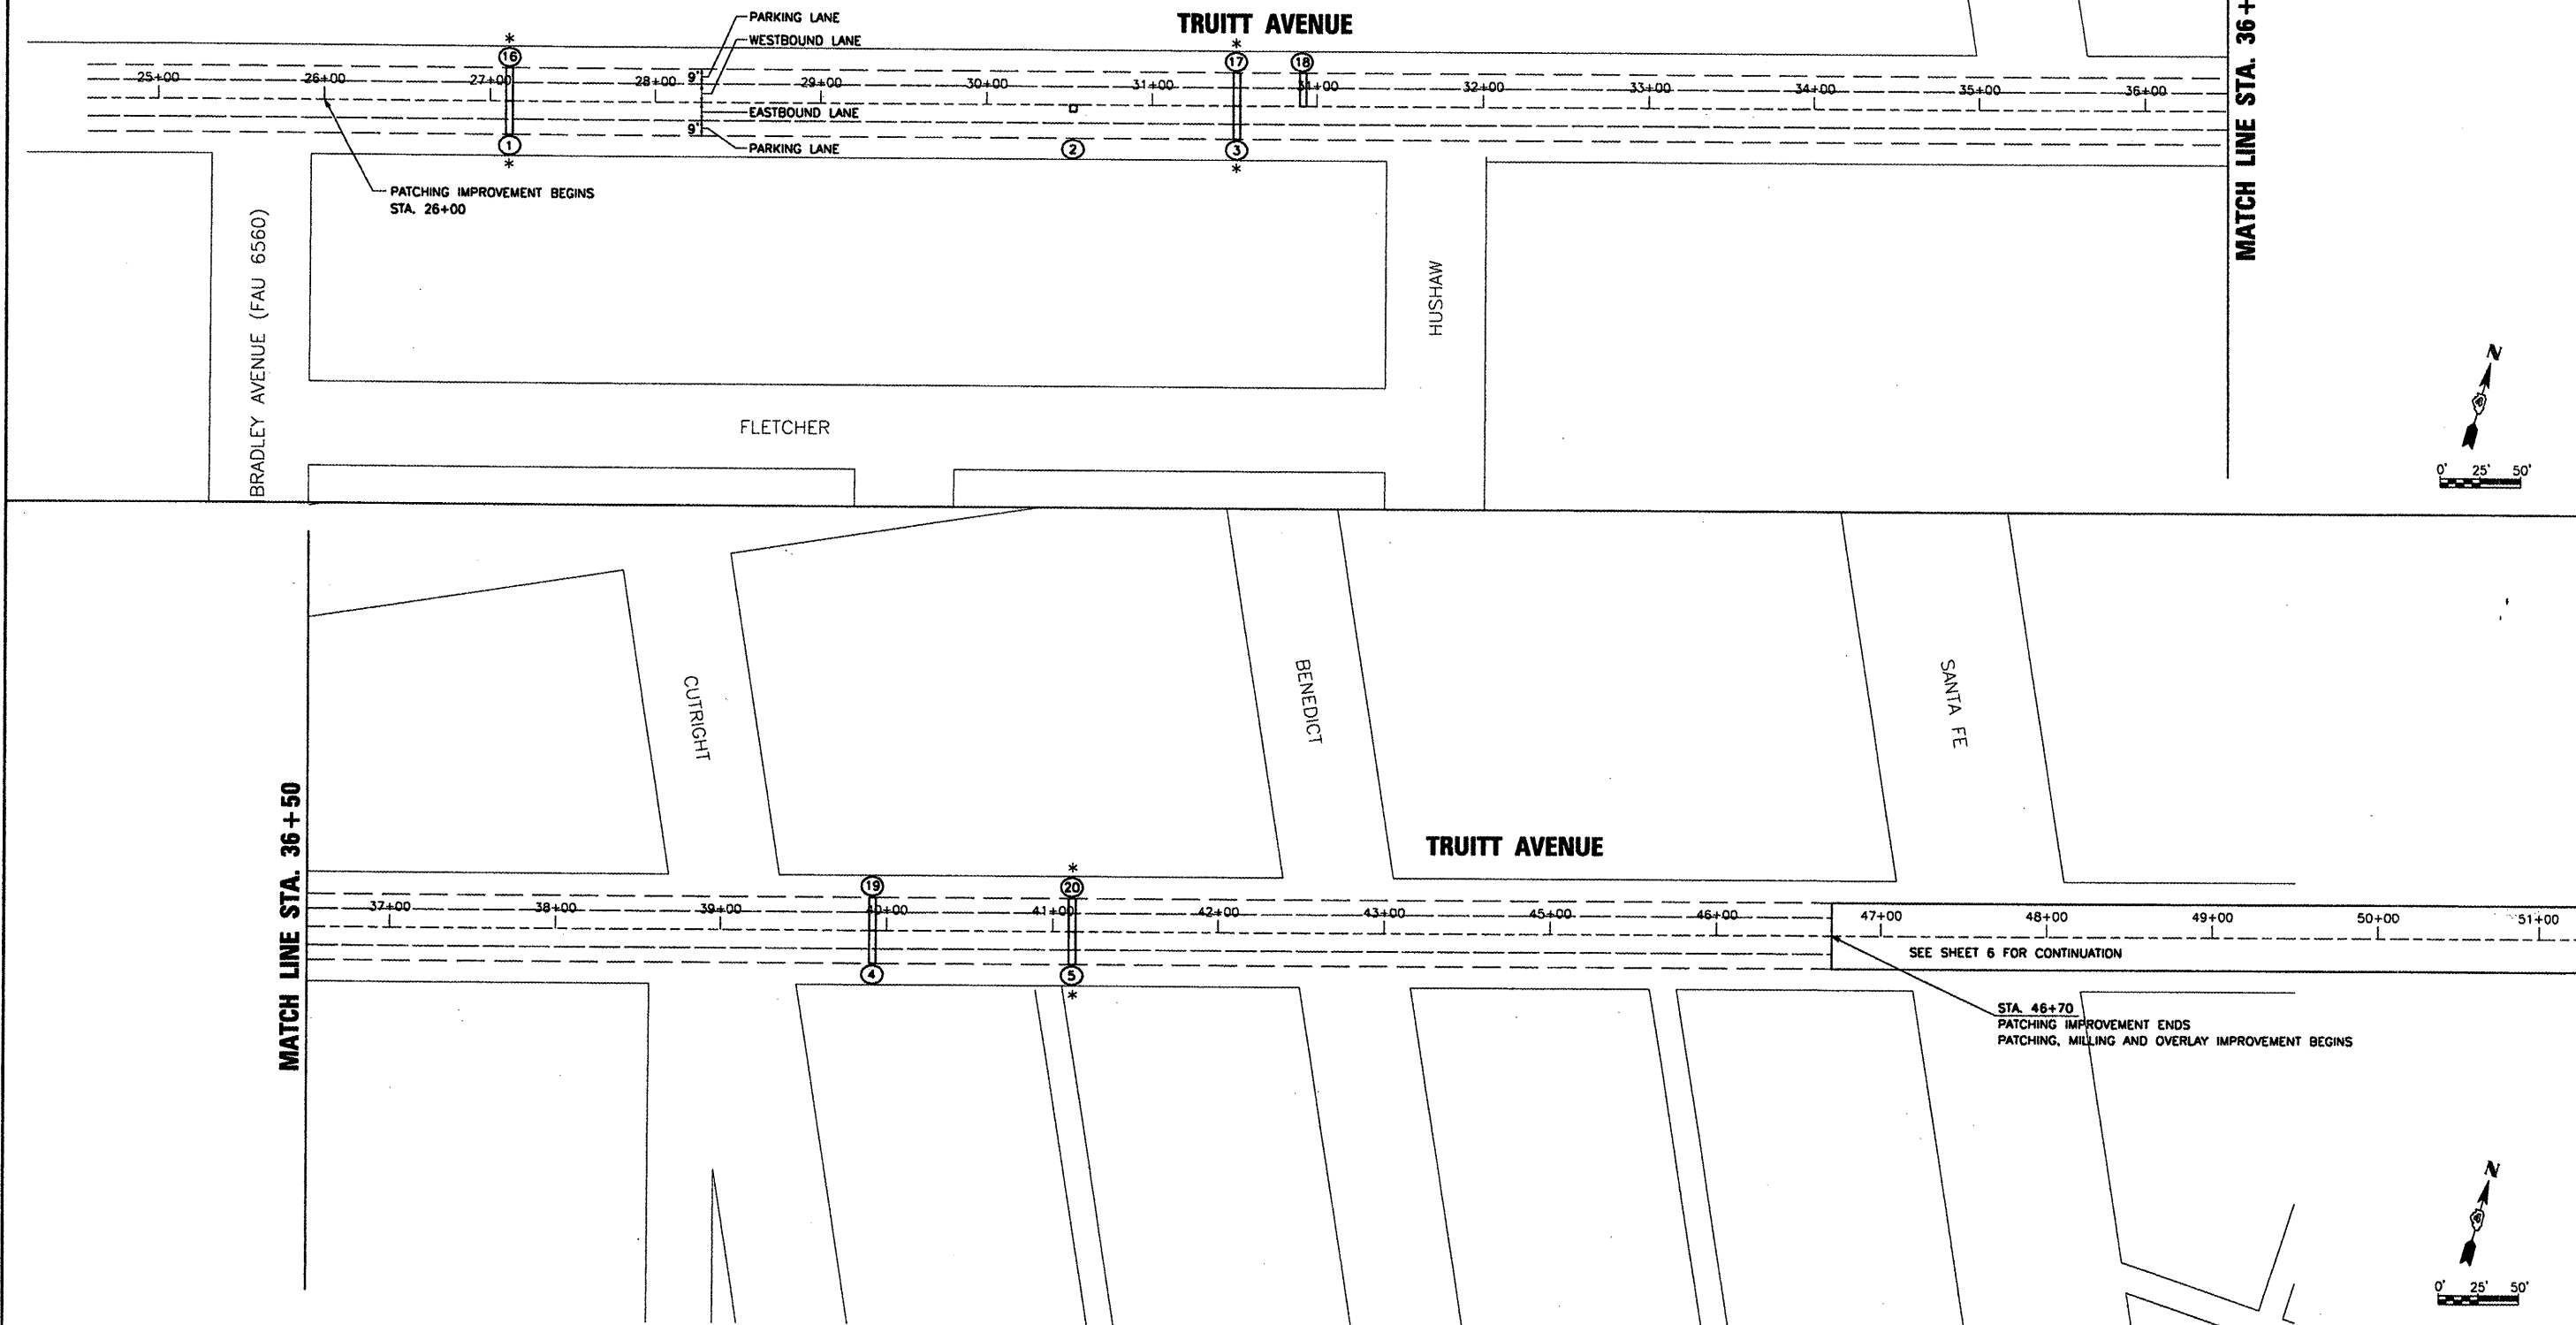

FILE NAME = L:\CHILCO\PLANS-XREFS\05-PATCHING PLAN.DGN

USER NAME = #USER#	DESIGNED -	REVISED -
PLOT SCALE = #SCALE#	DRAWN -	REVISED -
PLOT DATE = #DATE#	CHECKED -	REVISED -
	DATE -	REVISED -

**STATE OF ILLINOIS
DEPARTMENT OF TRANSPORTATION**

**CITY OF CHILICOTHE - TRUITT AVENUE
PATCHING PLAN**

SCALE: AS SHOWN SHEET NO. OF SHEETS STA. TO STA.

F.A.U. RTE.	SECTION	COUNTY	TOTAL SHEETS	SHEET NO.
6548	09-00008-00-RS	PEORIA	12	5
CONTRACT NO. 89548				
ILLINOIS FED. AID PROJECT				