
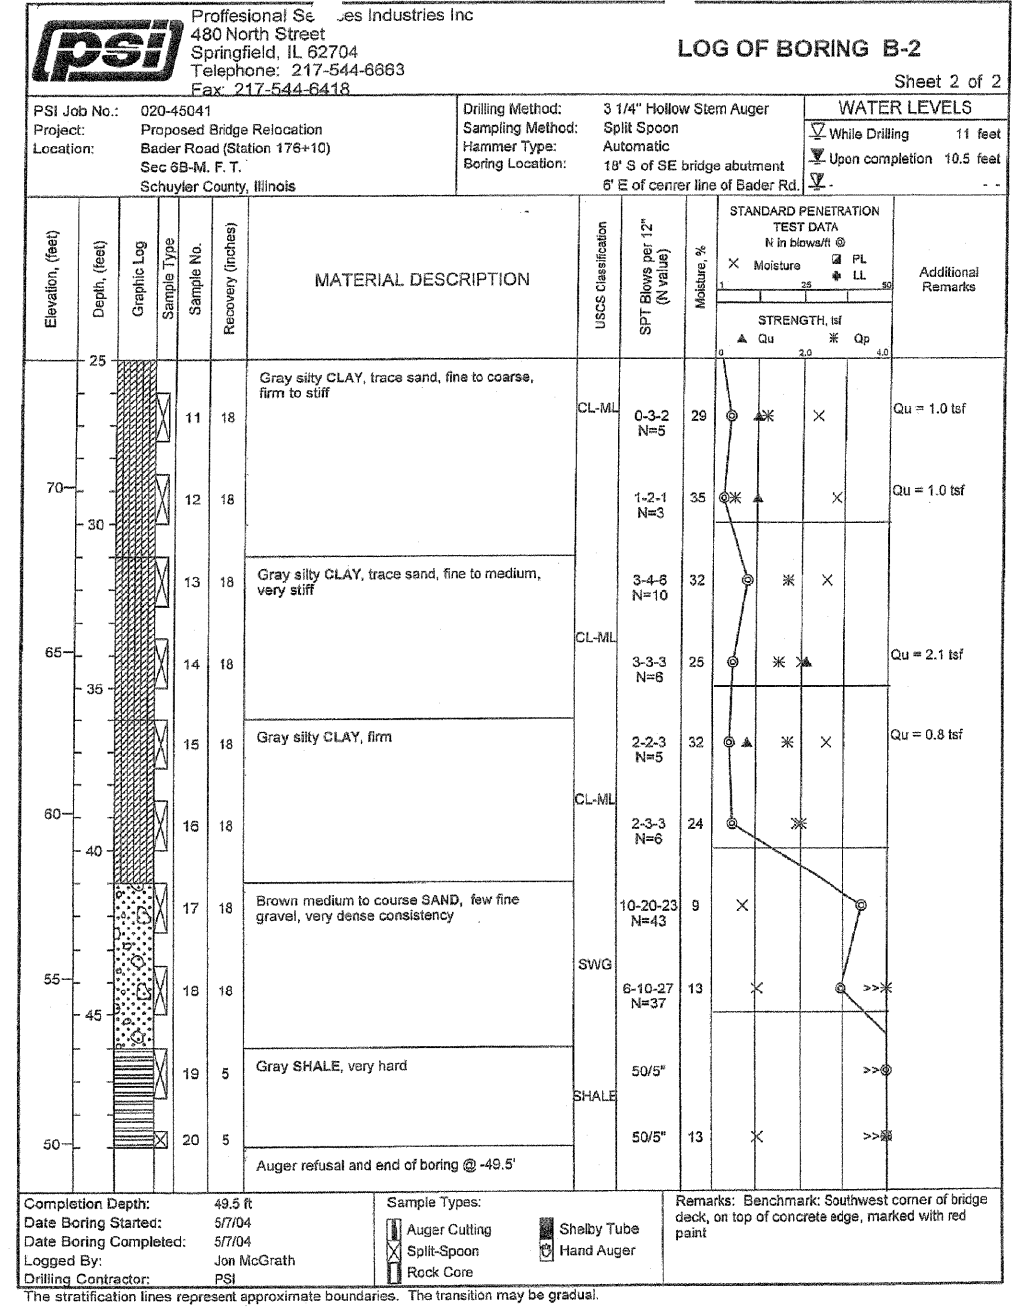


STATE OF ILLINOIS  
DEPARTMENT OF TRANSPORTATION

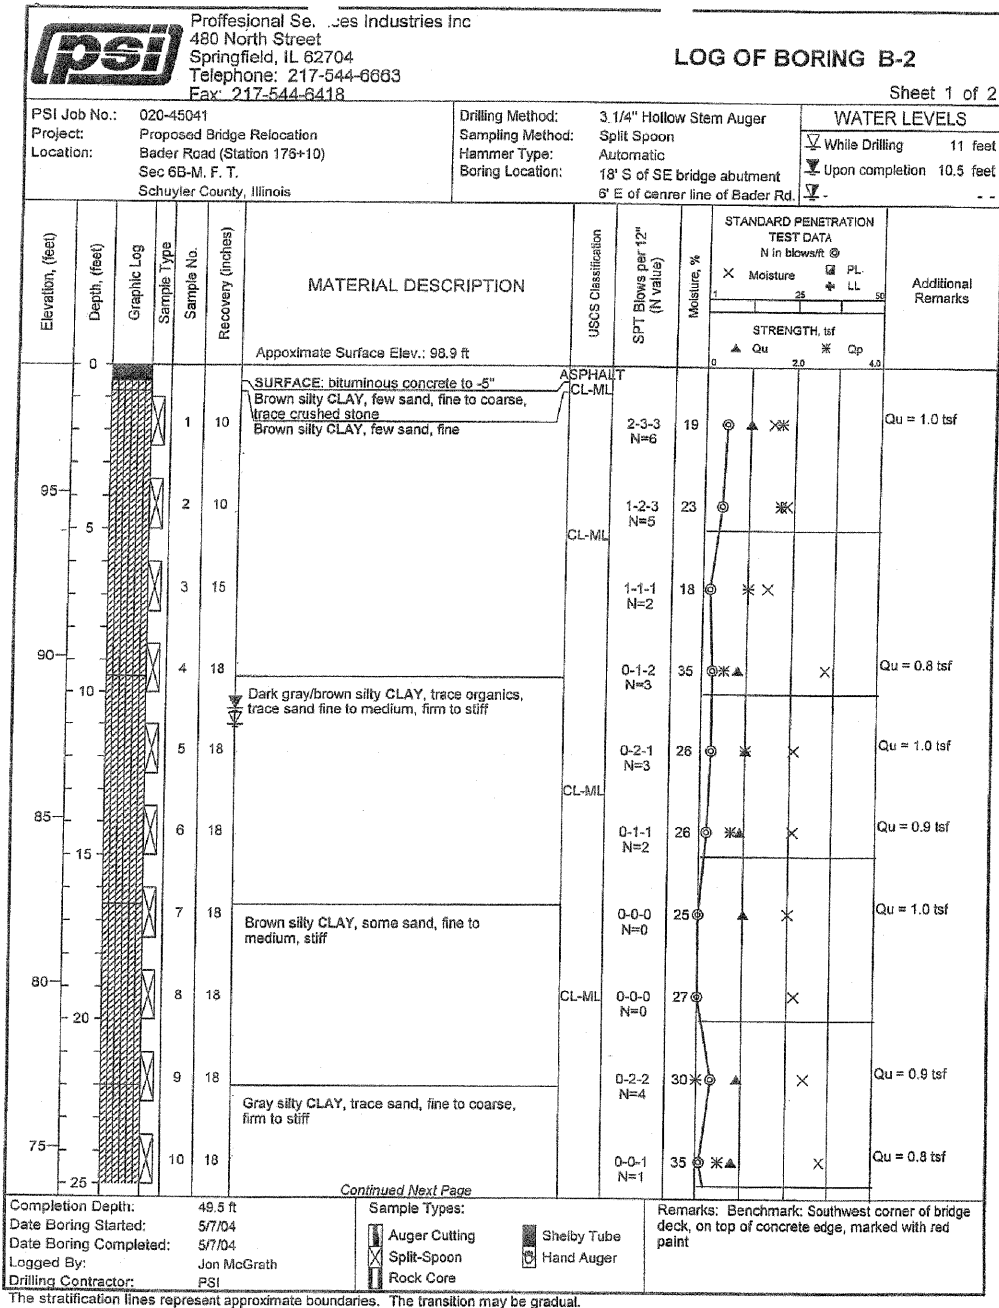

DESIGNED NIEWINSKI  
CHECKED TRELLO  
DRAWN VERENSKI  
CHECKED TRELLO

G&B PROJECT: - PLOT DRIVER = V81.T06700.PS.LOCAL\_ID01.pltcf9  
FILE NAME = J:\07258\CADD\CADsheets\SN 085-3055\0853055-07258-Sht-Bora.dgn  
PLOT DATE = 9/18/2009 PLOT SCALE = 0:1" = 1' USER NAME = frankv

**BORING LOGS**  
**F.A.S. ROUTE 454**  
**SECTION 04-0070-00-BR**  
**STATION 4+79.00**  
**SCHUYLER COUNTY**  
**S.N. 085-3055**

SHEET NO. 17	F.A.S. RTE. 454	SECTION 04-0070-00-BR	COUNTY SCHUYLER	TOTAL SHEETS 30	SHEET NO. 25
17 SHEETS			CONTRACT NO. 93499		
FED. ROAD DIST. NO. ILLINOIS FED. AID PROJECT					