


| | | | |
|--------------|---------------|----|------|
| FINAL SURVEY | SURVEYED | BY | DATE |
| NOTE BOOK | PLOTTED | | |
| NO. | TEMPLATE | | |
| | AREAS CHECKED | | |

| | | | |
|-----------------|---------------|----|------|
| ORIGINAL SURVEY | SURVEYED | BY | DATE |
| NOTE BOOK | PLOTTED | | |
| NO. | TEMPLATE | | |
| | AREAS CHECKED | | |

GREENE & BRADFORD, INC.
 SURVEYING & ENGINEERING
 1001 W. 10th St., Suite 100
 Chicago, IL 60607
 (773) 327-1000

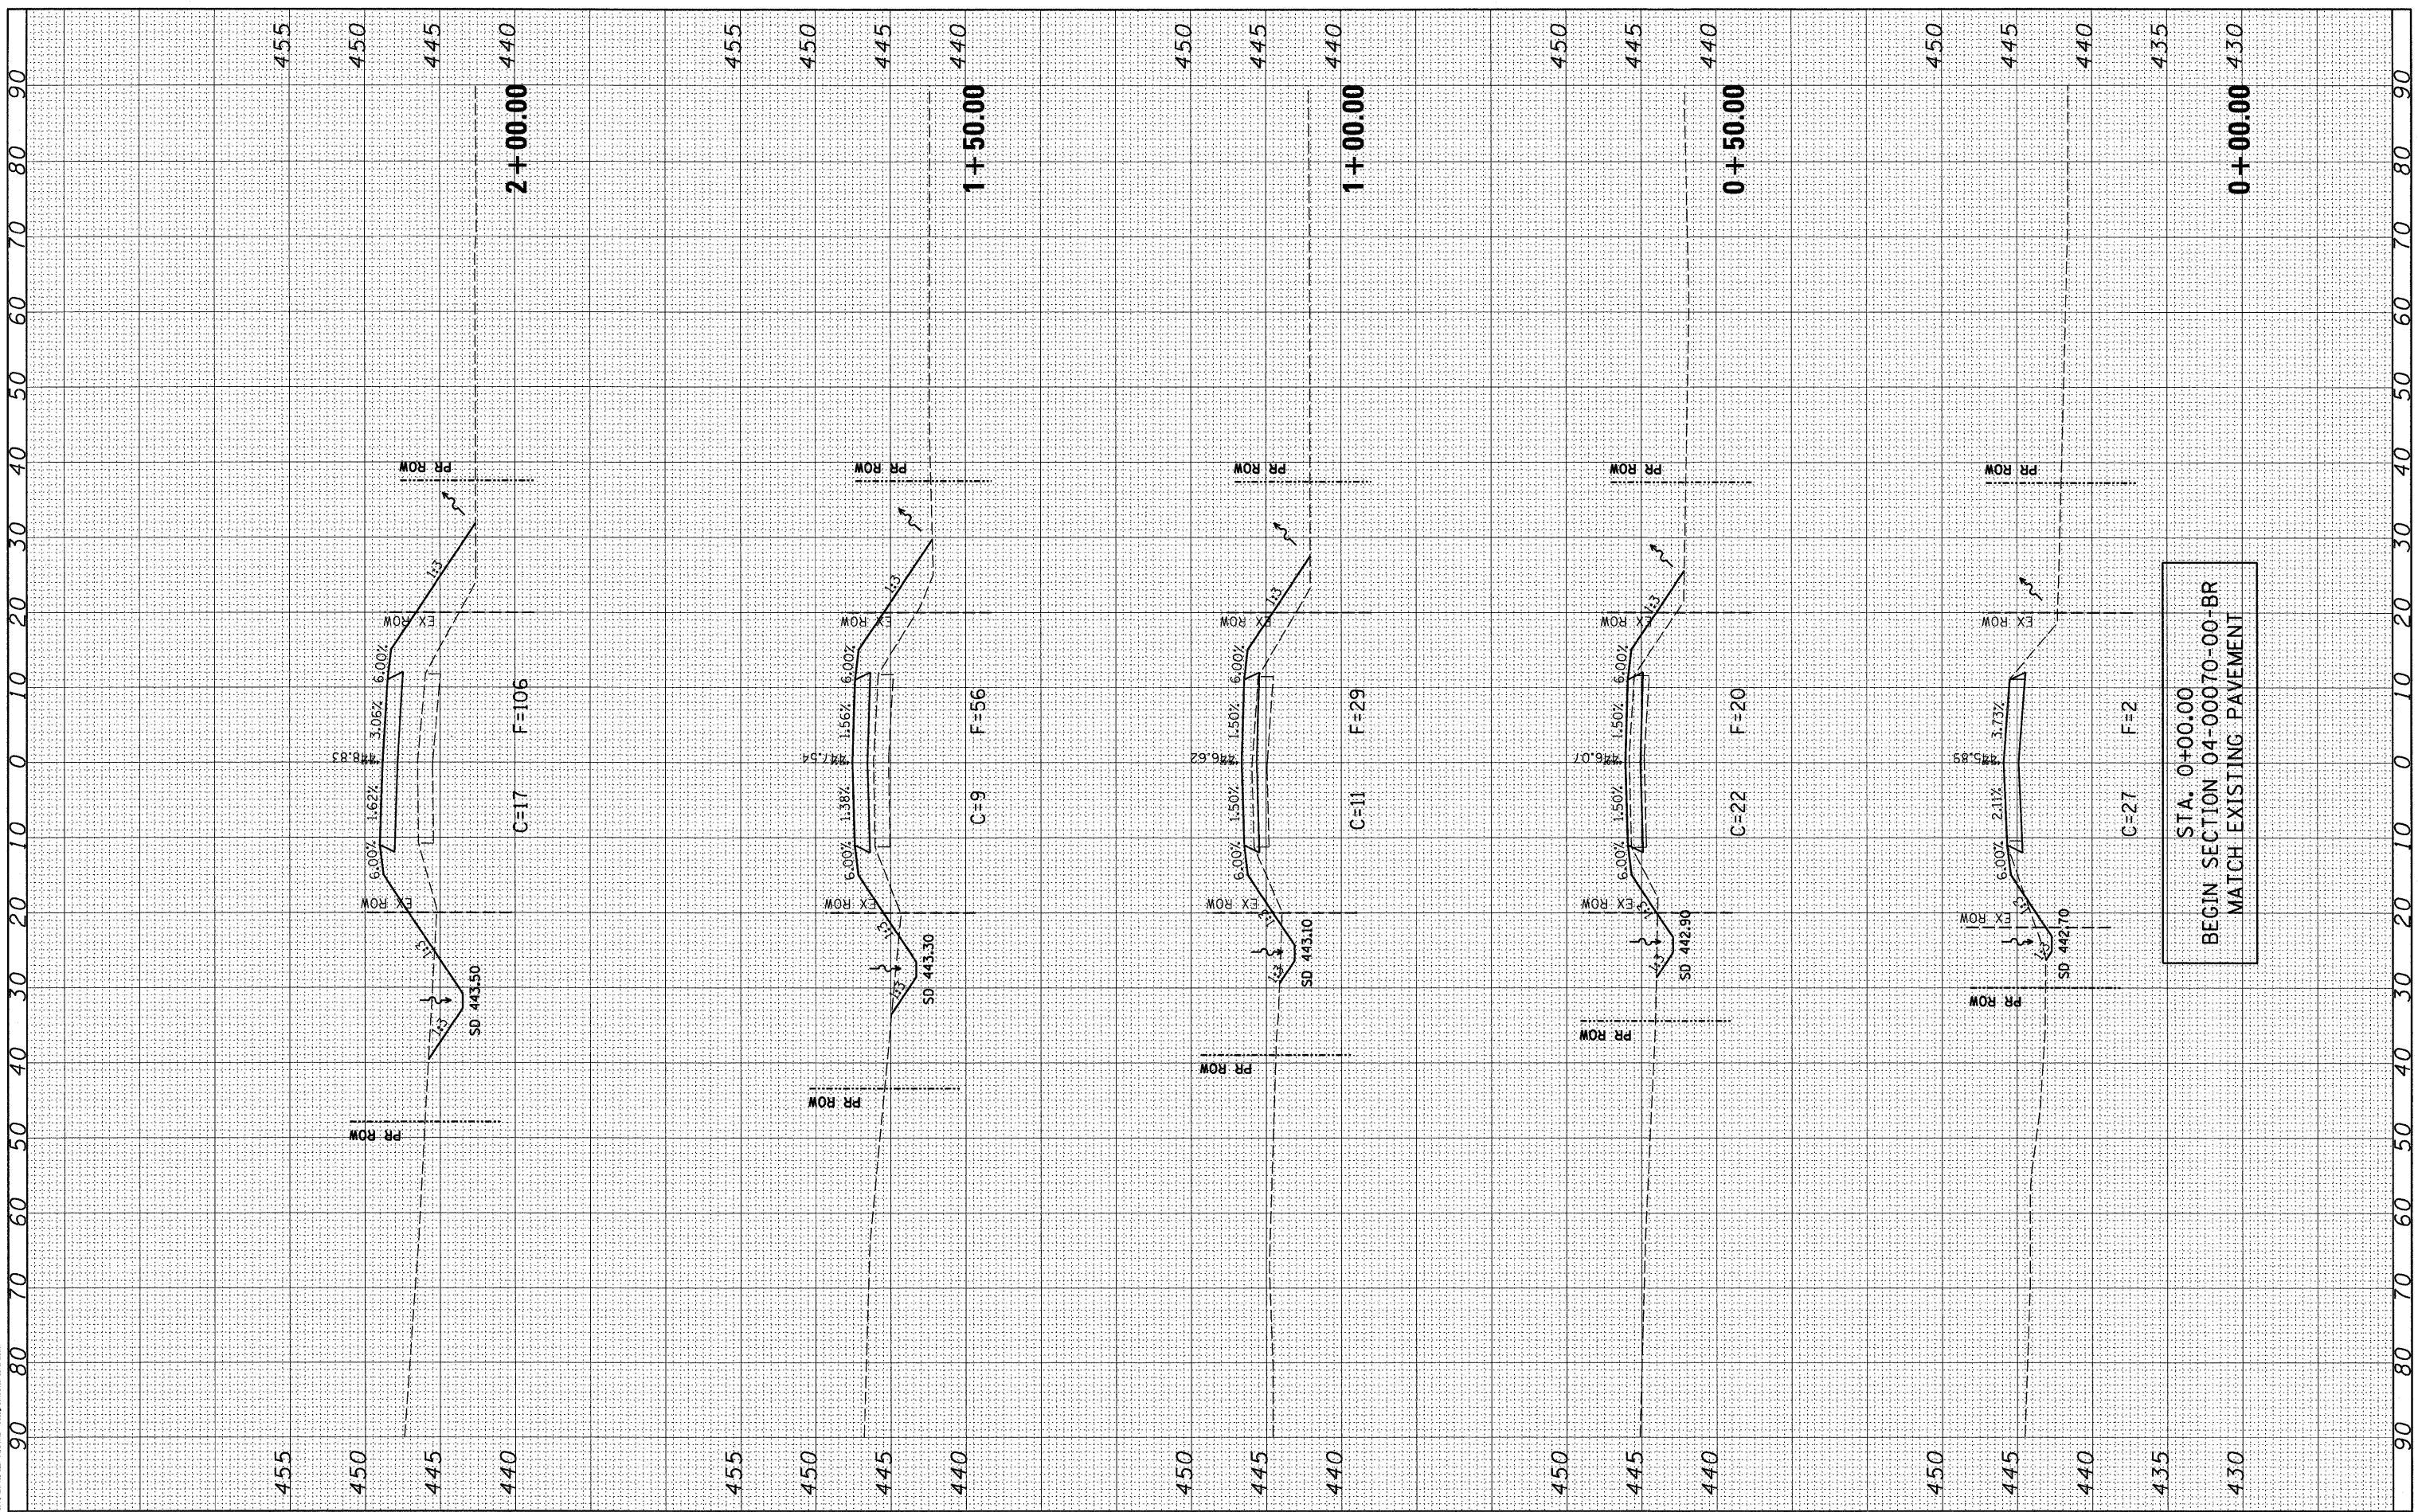

FILE NAME = J:\07258\CADD\CADsheets\07258-ht-xsh.t.dgn
 G&B PROJECT: 07258
 PLOT DRIVER = VBI_T05700_PS_LOCAL_IDDT.plt

| | | |
|------------------------------|----------------|-----------|
| USER NAME = frankv | DESIGNED - WCB | REVISED - |
| PLOT SCALE = 10.0000' / 1" = | DRAWN - MDS | REVISED - |
| PLOT DATE = 9/14/2009 | CHECKED - WCB | REVISED - |
| | DATE - 7/14/09 | REVISED - |

STATE OF ILLINOIS
 DEPARTMENT OF TRANSPORTATION

FAS 454 - CROSS SECTIONS
 SCALE: 1" = 10' SHEET NO. 1 OF 5 SHEETS STA. 0+00.00 TO STA. 2+00.00

| | | | | |
|---------------------------|----------------|----------|--------------------|-----------|
| F.A.S. RTE. | SECTION | COUNTY | TOTAL SHEETS | SHEET NO. |
| 454 | 04-00070-00-BR | SCHUYLER | 30 | 26 |
| FED. ROAD DIST. NO. | | | CONTRACT NO. 93499 | |
| ILLINOIS FED. AID PROJECT | | | BRS-0454103 | |