


| | | | |
|--------------|----------|----|------|
| FINAL SURVEY | SURVEYED | BY | DATE |
| NOTE BOOK | PLOTTED | | |
| NO. | REPLATE | | |
| | AREAS | | |
| | CHECKED | | |

| | | | |
|-----------------|----------|----|------|
| ORIGINAL SURVEY | SURVEYED | BY | DATE |
| NOTE BOOK | PLOTTED | | |
| NO. | REPLATE | | |
| | AREAS | | |
| | CHECKED | | |

GREENE & BRADFORD, INC.
 CIVIL ENGINEERS
 1000 N. WASHINGTON ST., SUITE 200
 CHICAGO, ILLINOIS 60610
 TEL: (312) 467-1000
 FAX: (312) 467-1001
 WWW.GREENE-AND-BRADFORD.COM

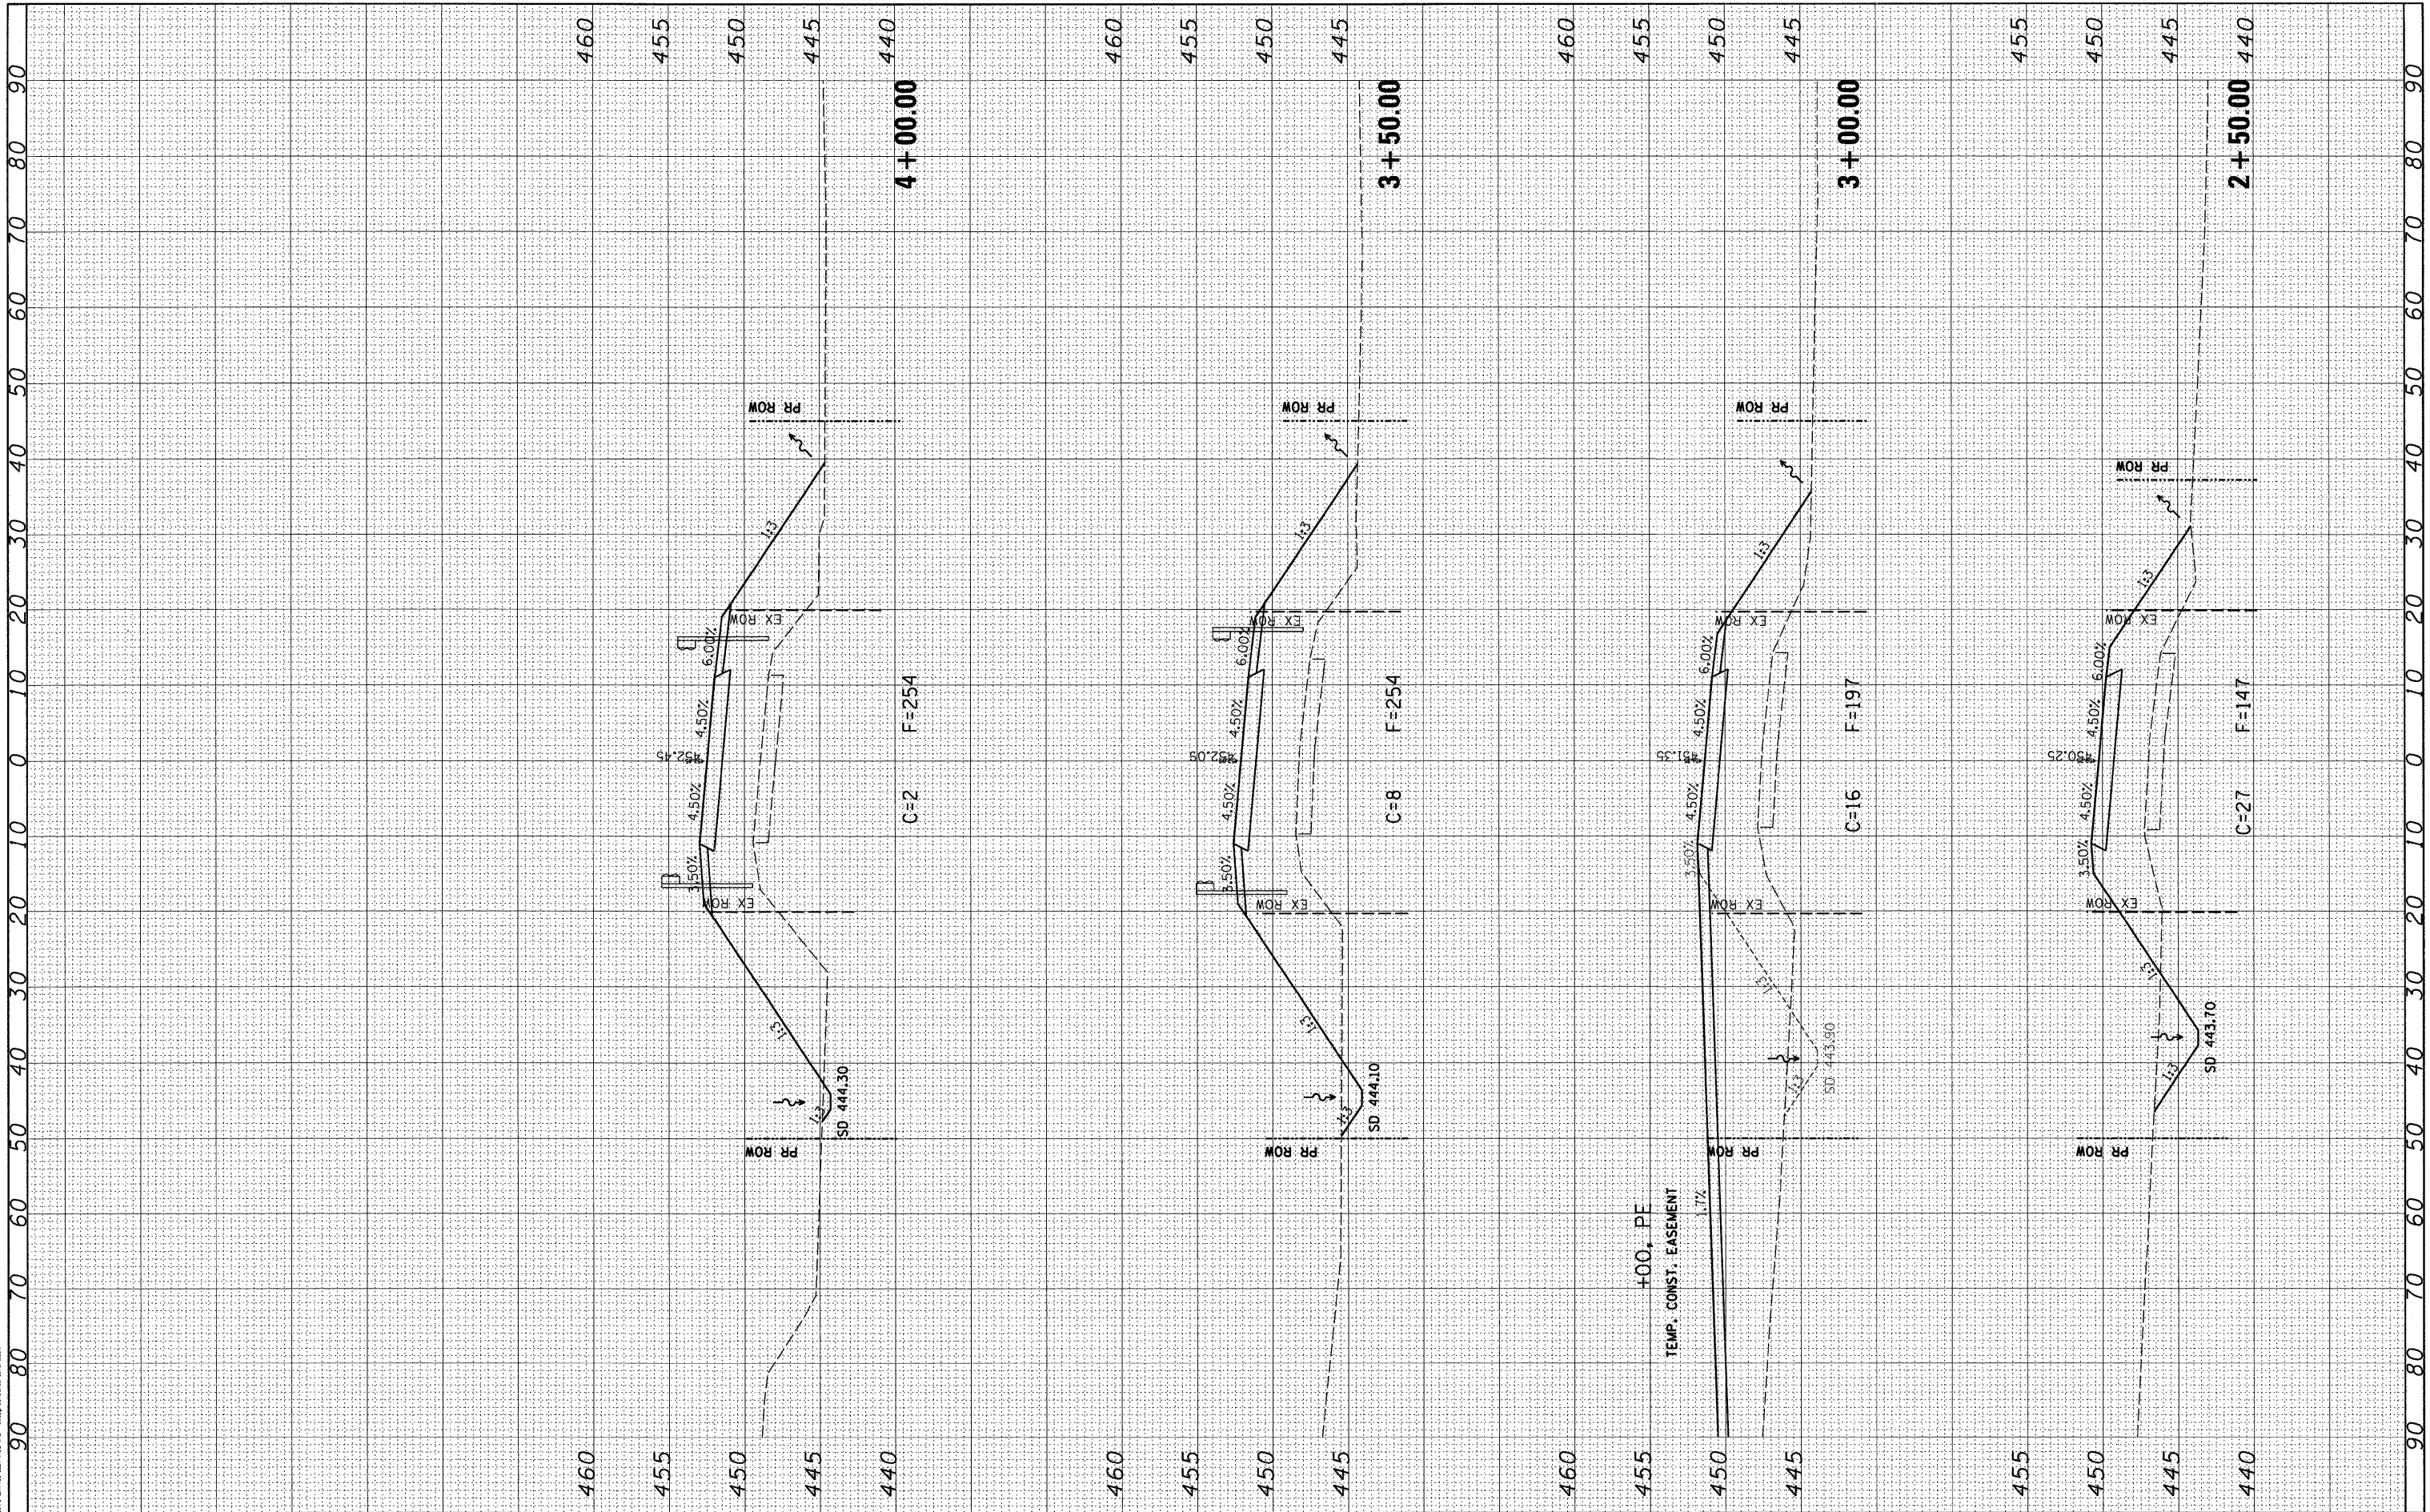

FILE NAME = J:\07258\CADD\CADsheets\07258-sht-xssht.dgn
 USER NAME = Frankv
 PLOT SCALE = 10.0000' / 1" = 100.0000'
 PLOT DATE = 9/18/2009
 G&B PROJECT: 07258
 PLOT DRIVER = V8L.TDS700_PS.LOCAL.IDDT.pltcf

| | |
|----------------|----------|
| DESIGNED - WCB | REVISD - |
| DRAWN - MDS | REVISD - |
| CHECKED - WCB | REVISD - |
| DATE - 7/14/09 | REVISD - |

**STATE OF ILLINOIS
 DEPARTMENT OF TRANSPORTATION**

FAS 454 - CROSS SECTIONS

SCALE: 1" = 10' SHEET NO. 2 OF 5 SHEETS STA. 2+50.00 TO STA. 4+00.00

| | | | | |
|---------------------|---------------------------|-------------|--------------|-----------|
| F.A.S. RTE. | SECTION | COUNTY | TOTAL SHEETS | SHEET NO. |
| 454 | 04-00070-00-BR | SCHUYLER | 30 | 27 |
| CONTRACT NO. 93499 | | | | |
| FED. ROAD DIST. NO. | ILLINOIS FED. AID PROJECT | BRS-0454103 | | |