
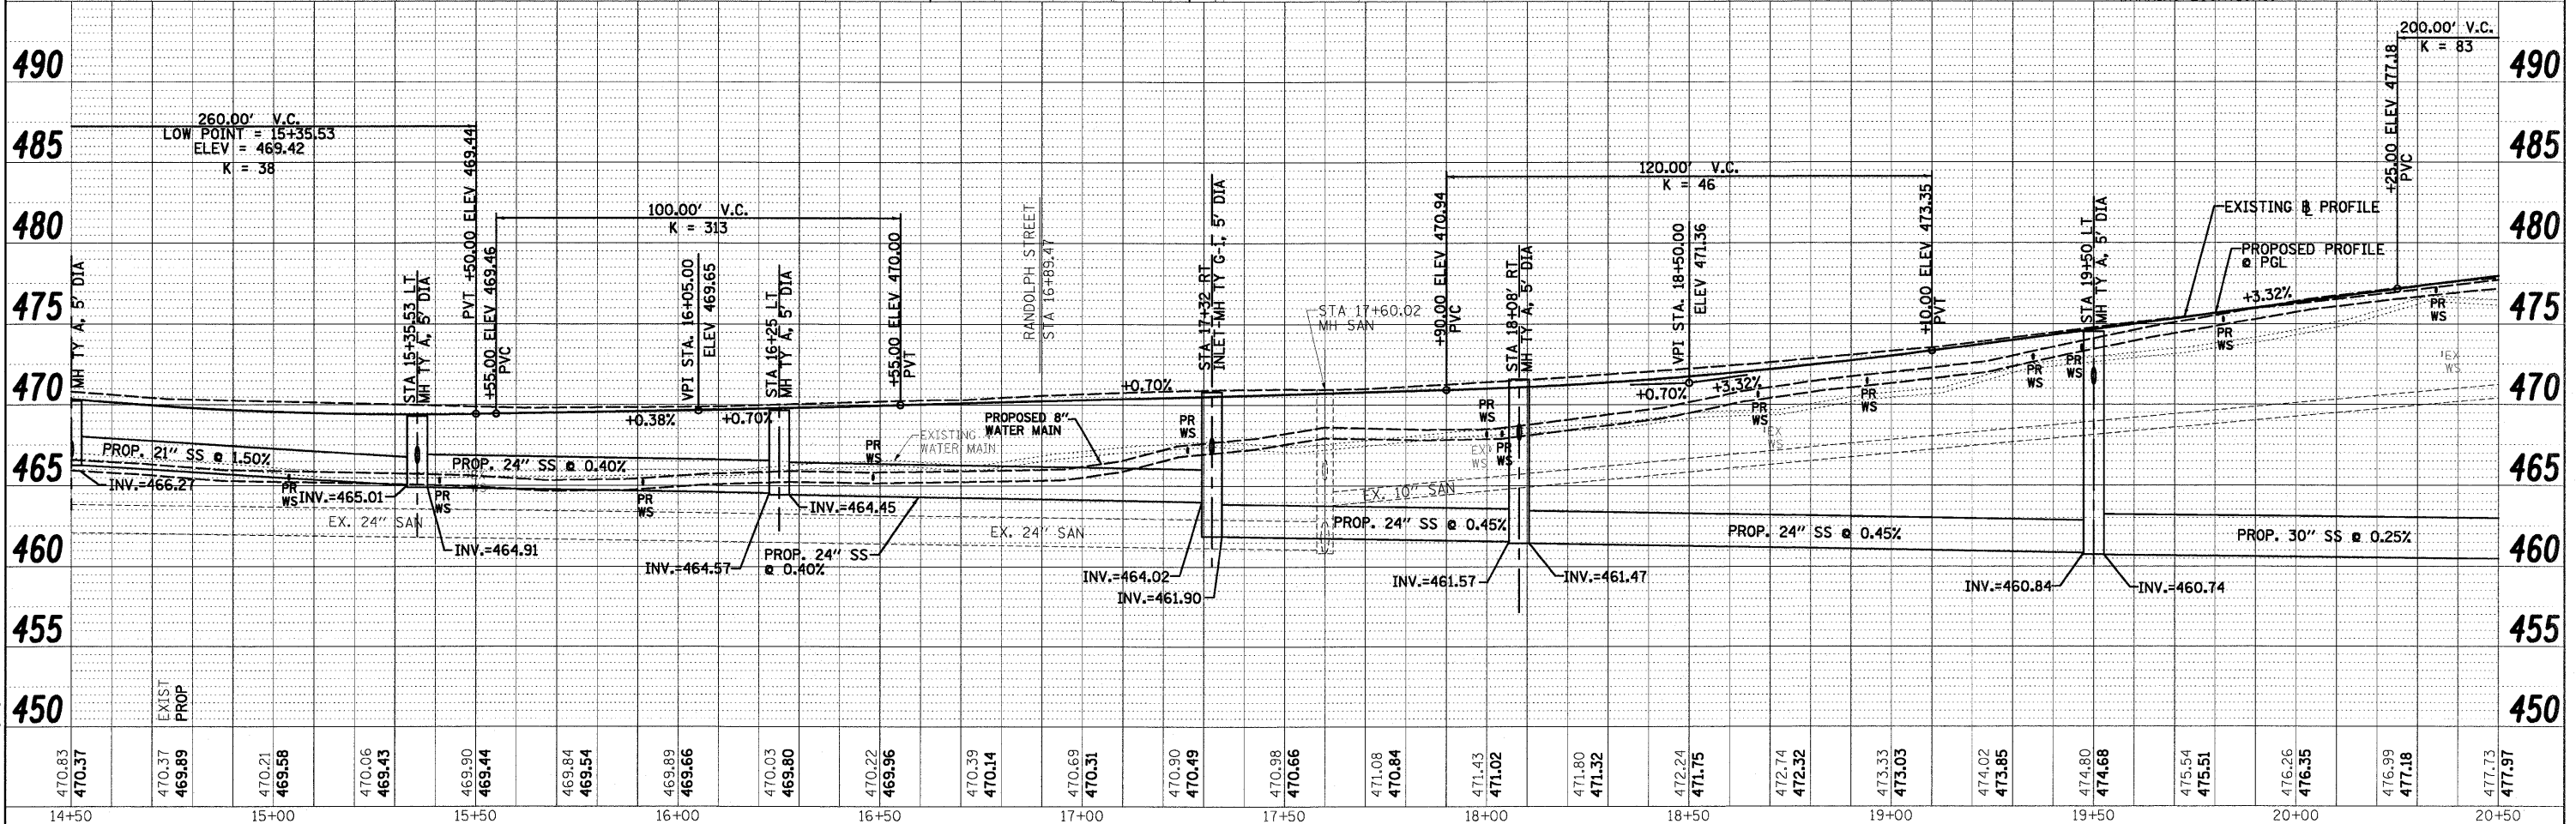


DATE	
BY	
REVISIONS	
NO.	DESCRIPTION
1	ISSUED FOR CONSTRUCTION
2	ALIGNMENT CHECKED
3	GRADES CHECKED
4	STRUCTURE NOTATIONS CHECKED
5	NOTE BOOK
6	FILE NAME

DATE	
BY	
REVISIONS	
NO.	DESCRIPTION
1	ISSUED FOR CONSTRUCTION
2	ALIGNMENT CHECKED
3	GRADES CHECKED
4	STRUCTURE NOTATIONS CHECKED
5	NOTE BOOK
6	FILE NAME

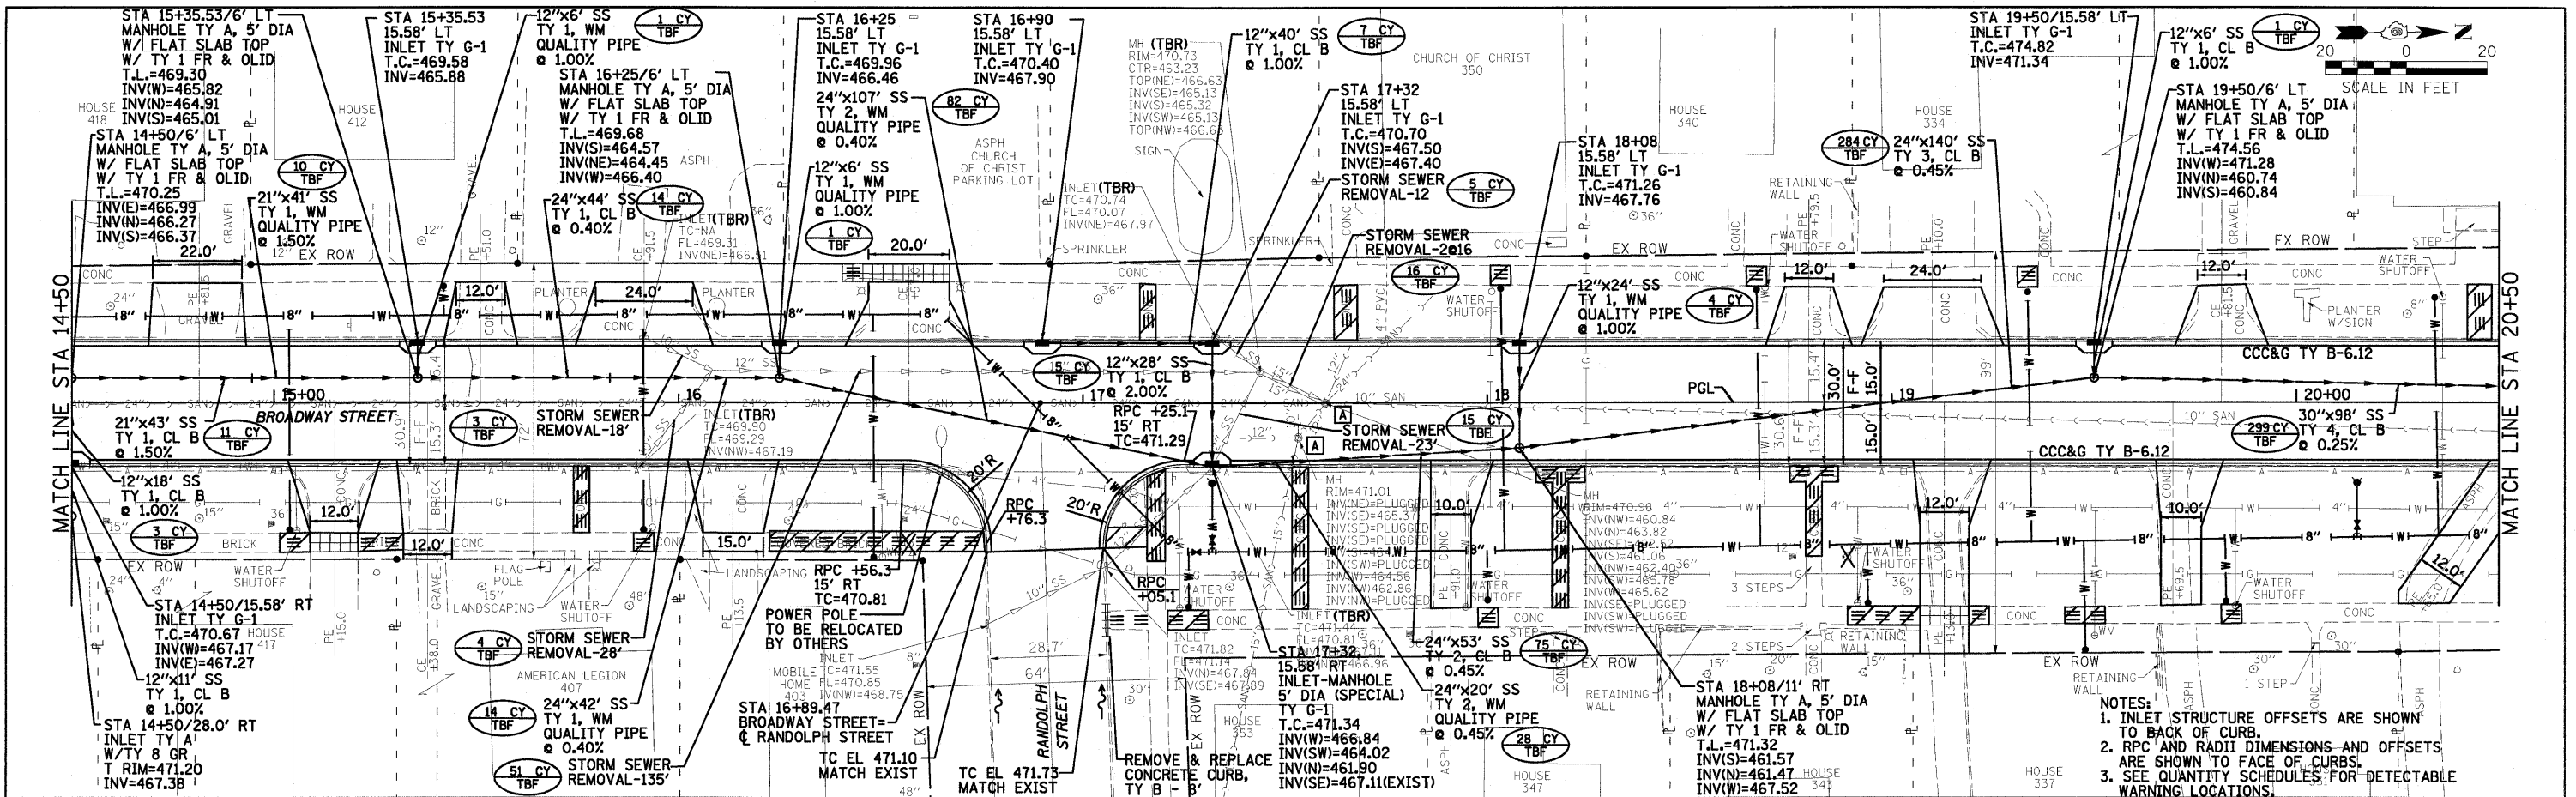

- NOTES:
1. INLET STRUCTURE OFFSETS ARE SHOWN TO BACK OF CURB.
 2. RPC AND RADI DIMENSIONS AND OFFSETS ARE SHOWN TO FACE OF CURBS.
 3. SEE QUANTITY SCHEDULES FOR DETECTABLE WARNING LOCATIONS.

0081364_P&P1.dgn 7:15:35 AM
 9/29/2009
 PR 25008/0081364_Havana-Broadway.dgn

FILE NAME = 0081364_P&P1.dgn	USER NAME =	DESIGNED - PSA	REVISED -	STATE OF ILLINOIS DEPARTMENT OF TRANSPORTATION				CITY OF HAVANA - BROADWAY STREET PLAN & PROFILE				F.A. RTE. 05-00035-00-SS	COUNTY MASON	TOTAL SHEETS 60	SHEET NO. 14
PLCT SCALE =	CHECKED - ERB	REVISOR - JTC	REVISOR -	SCALE: 1" = 20'				SHEET NO. OF SHEETS STA. 14+50 TO STA. 20+50				FED. ROAD DIST. NO. ILLINOIS FED. AID PROJECT	CONTRACT NO. 93502		
PLCT DATE = 9/29/2009 7:15:35 AM	DATE = 09/29/09	DATE = 09/29/09	DATE =	Farnsworth GROUP				1707 NORTH KNOXVILLE AVENUE, SUITE 200, PEORIA, ILLINOIS 61614 (309)689-9888 / (309)689-9820 FAX www.f-w.com							