



DATE	
BY	
PLAN	
DATE	
BY	
REVISION	
NO.	
DESCRIPTION	

DATE	
BY	
PROFILE	
DATE	
BY	
REVISION	
NO.	
DESCRIPTION	

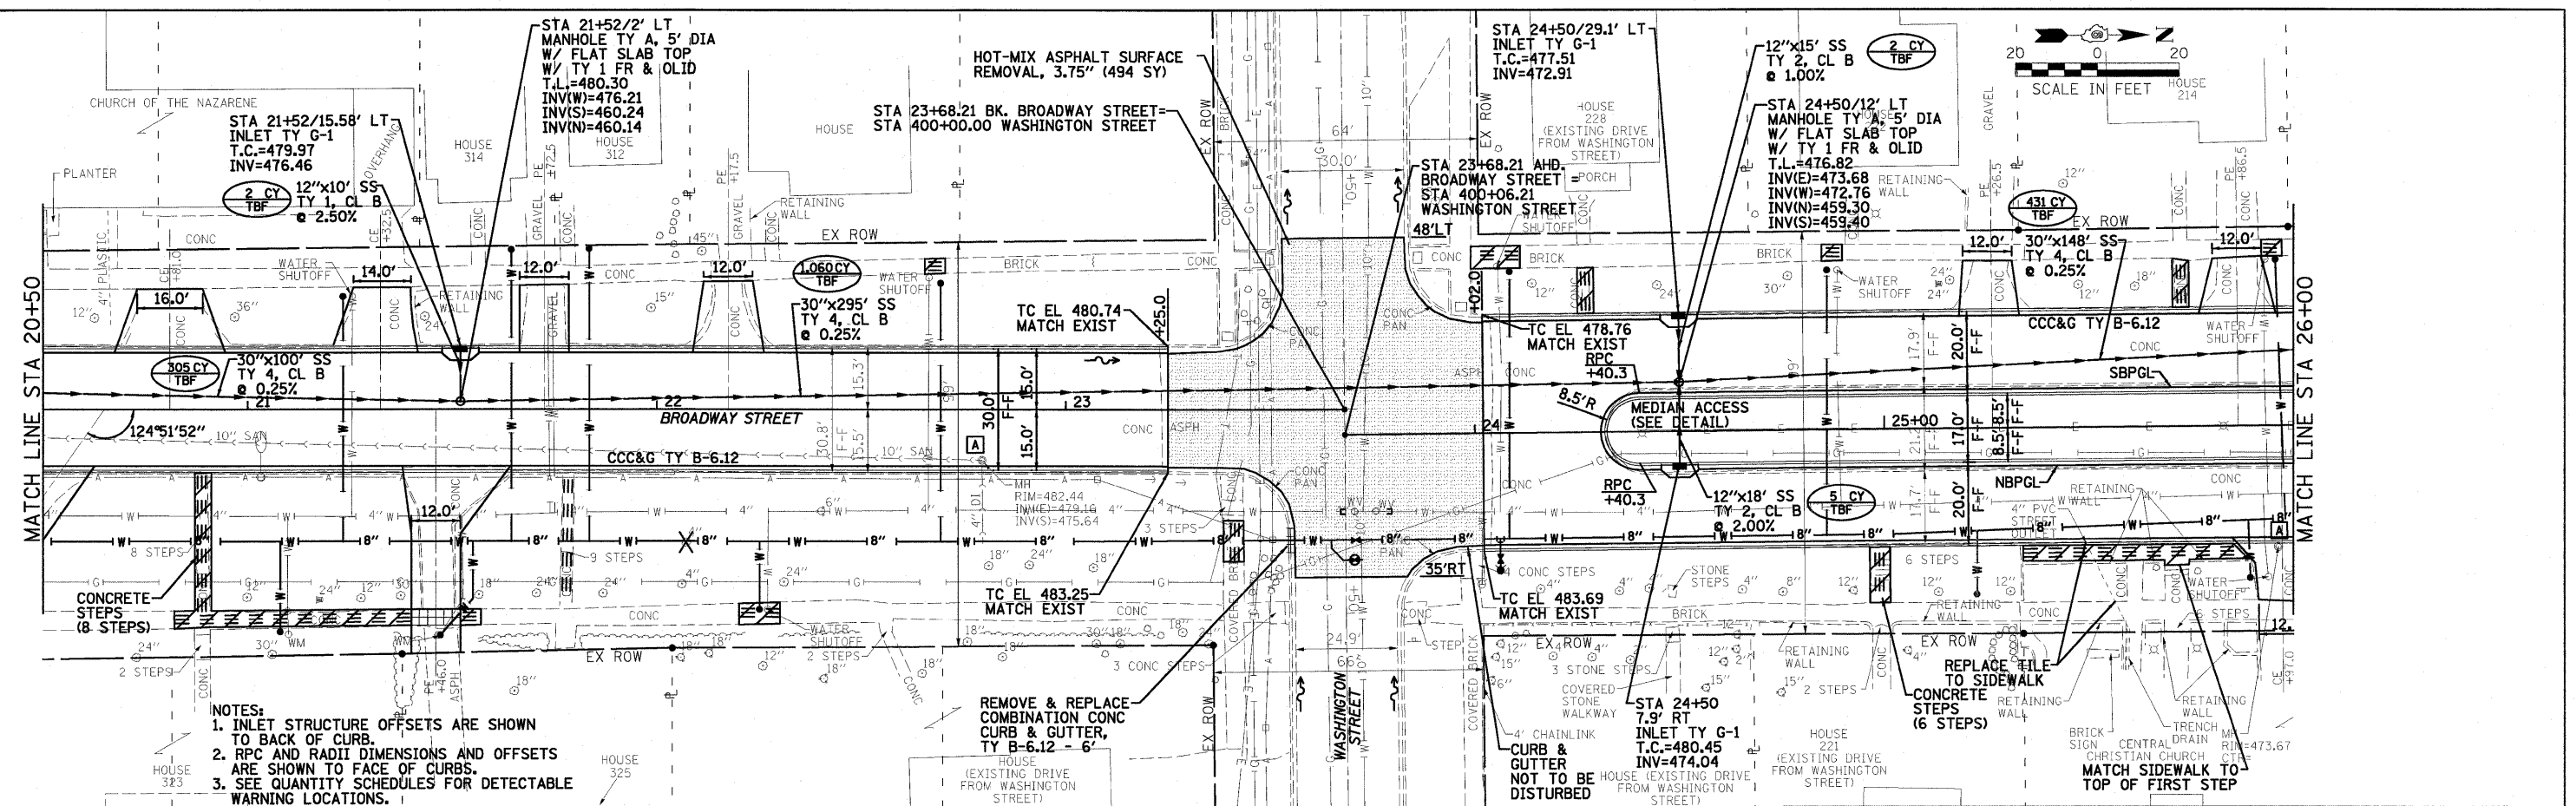

- NOTES:
1. INLET STRUCTURE OFFSETS ARE SHOWN TO BACK OF CURB.
 2. RPC AND RADI dimensions AND OFFSETS ARE SHOWN TO FACE OF CURBS.
 3. SEE QUANTITY SCHEDULES FOR DETECTABLE WARNING LOCATIONS.

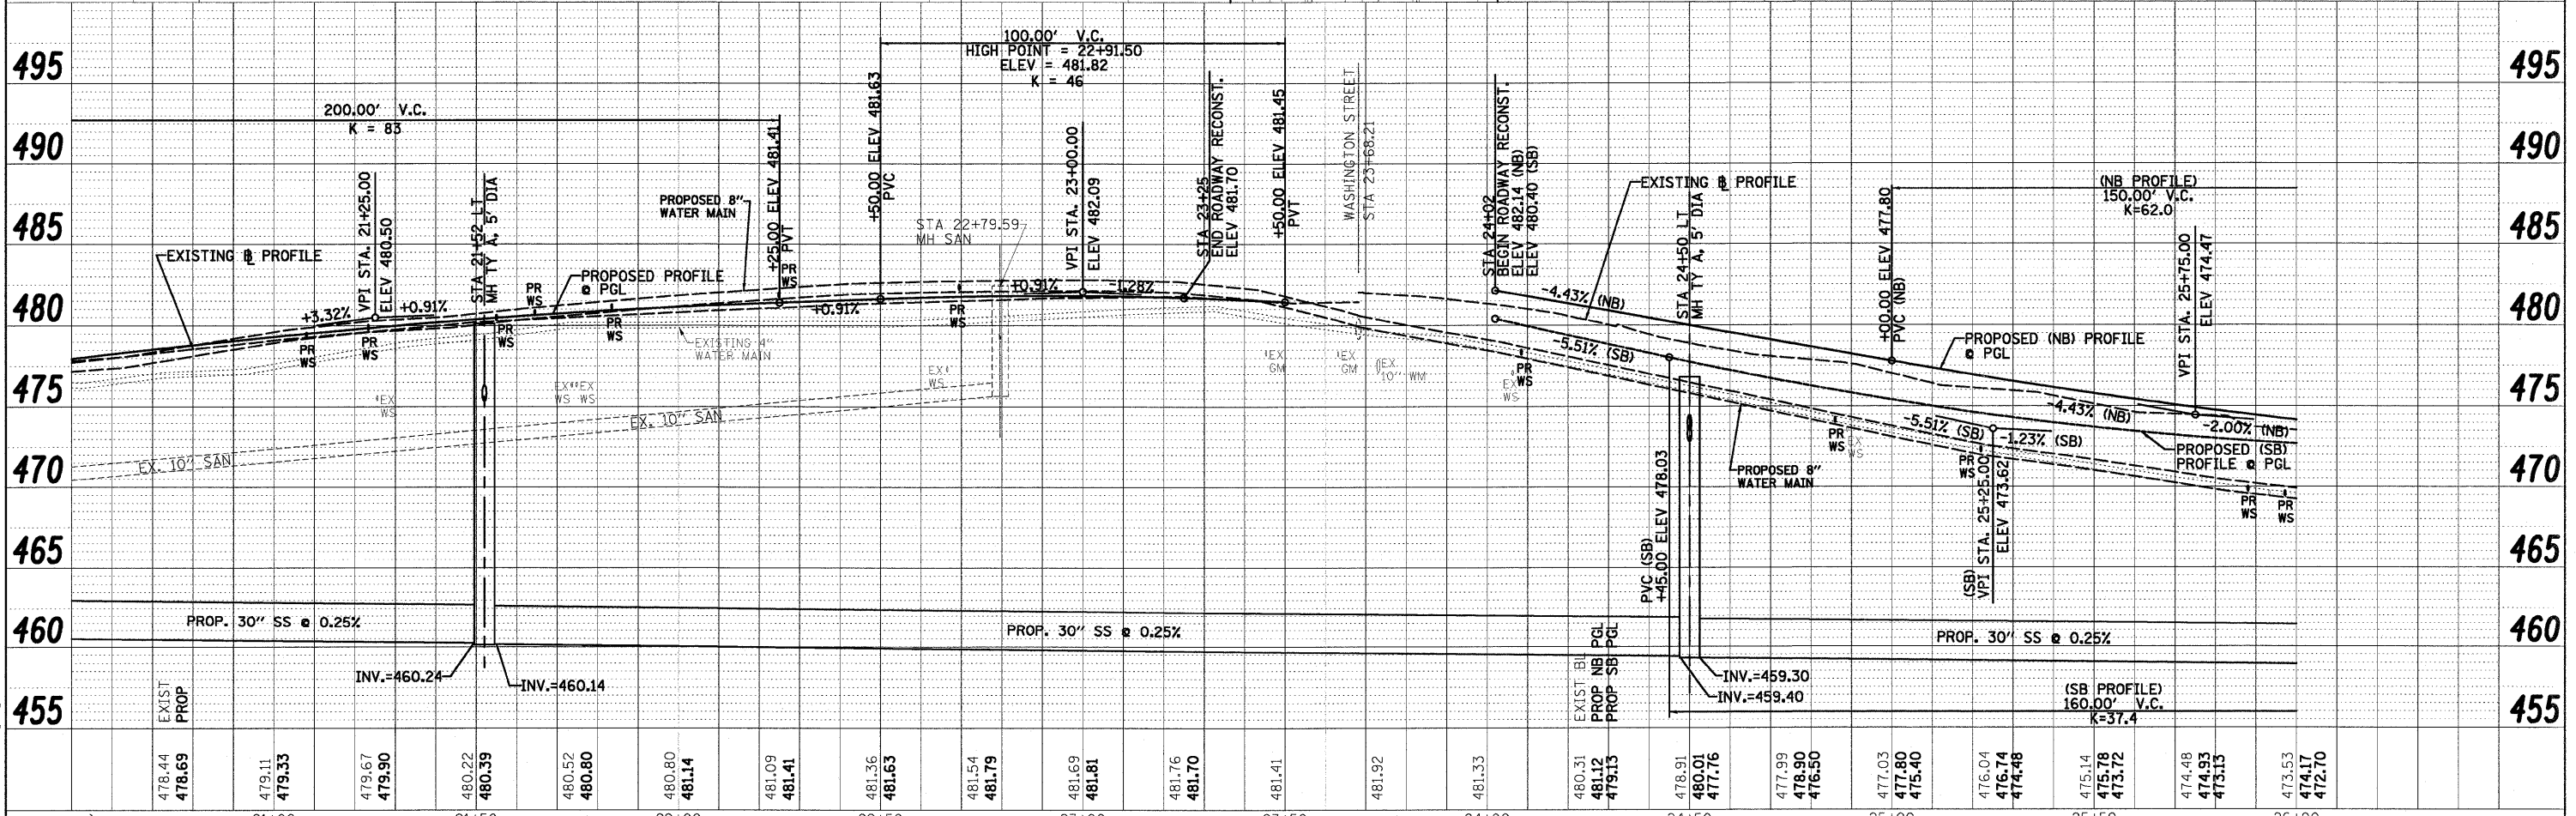

FILE NAME = 8091364_P&P1.dgn	DESIGNED - PSA	REVISOR -	CITY OF HAVANA - BROADWAY STREET		F.A. RTE. =	SECTION =	COUNTY =	TOTAL SHEETS =	SHEET NO. =
USER NAME =	DRAWN - JTC	REVISOR -	PLAN & PROFILE		05-00035-00-SS	MASON	60	15	
PLOT SCALE =	CHECKED - ERB	REVISOR -	SCALE: 1" = 20'		ILLINOIS	FED. AID PROJECT	CONTRACT NO. 93502		
PLOT DATE = 9/29/2009 7:15:57 AM	DATE = 09/29/09	REVISOR -	SHEET NO. OF SHEETS				STA. 20+50 TO STA. 26+00		

0081364_P&P1.dgn
 9/29/2009 7:15:57 AM
 pr/2009/0081364_P&P1.dgn