
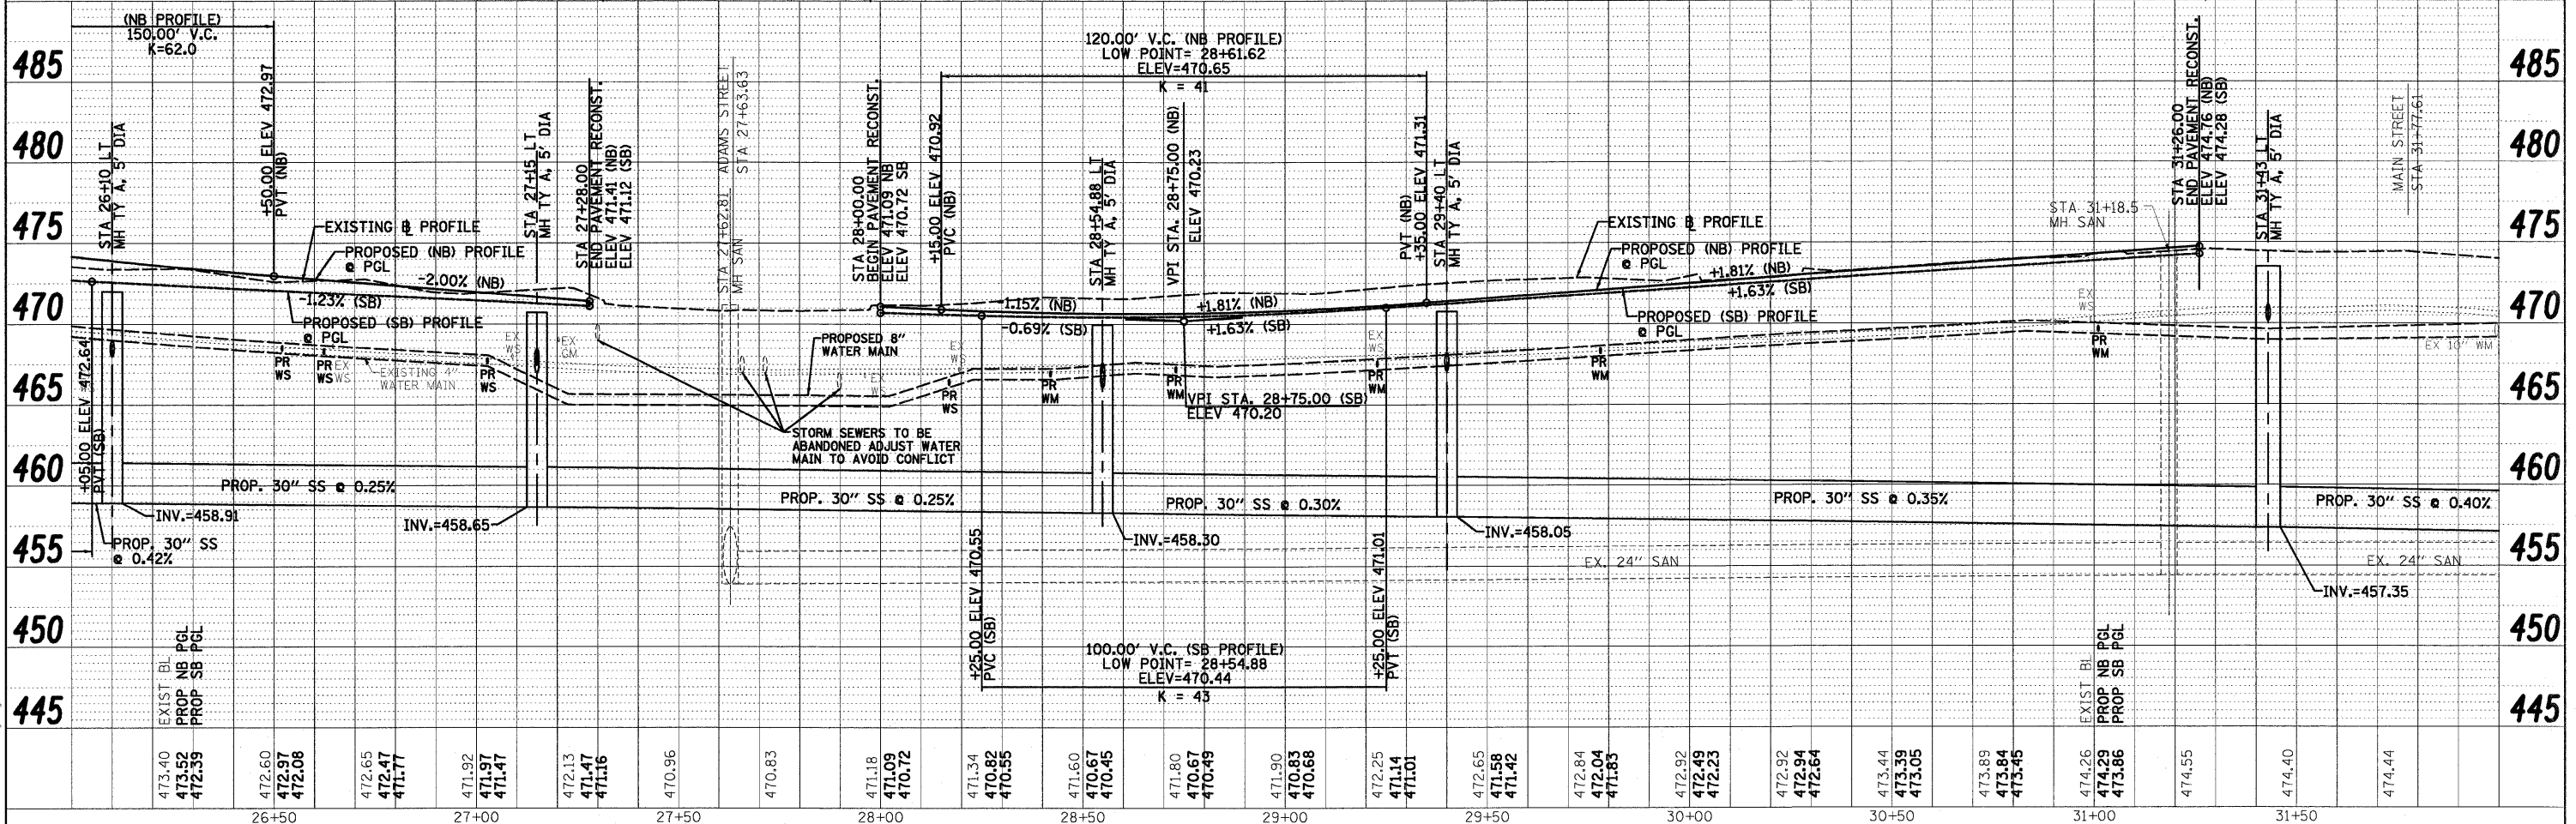


DATE	
BY	
PLAN	
REVISIONS	
NO.	
DATE	
BY	
DESCRIPTION	

DATE	
BY	
PROFILE	
REVISIONS	
NO.	
DATE	
BY	
DESCRIPTION	

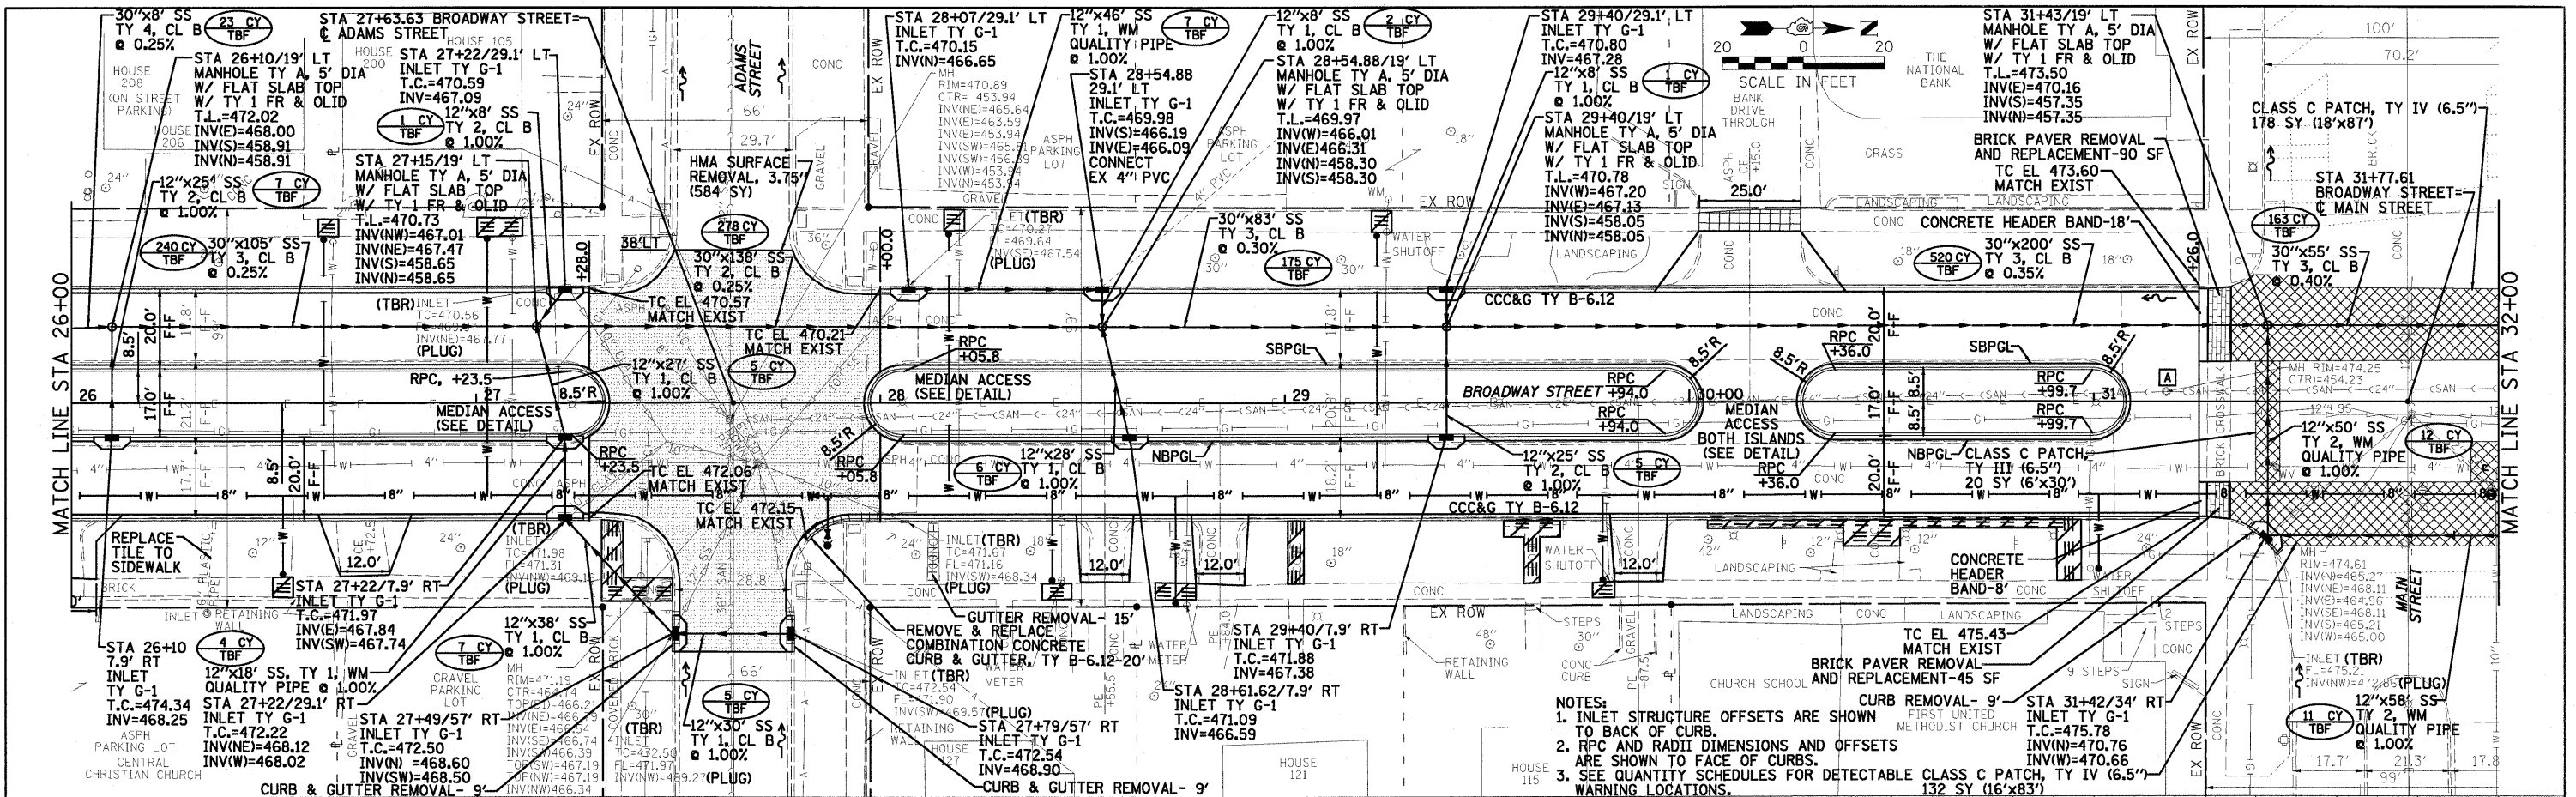

0081364\_P&P1.dgn  
7/16/23 AM  
9/29/2009  
PR:2008/0081364\_Havens,Brommney/cgr/v

FILE NAME = 0081364_P&P1.dgn	DESIGNED - PSA	REVISED -	STATE OF ILLINOIS DEPARTMENT OF TRANSPORTATION		CITY OF HAVANA - BROADWAY STREET PLAN & PROFILE		F.A. RTE. 05-00035-00-SS	COUNTY MASON	TOTAL SHEETS 60	SHEET NO. 16
USER NAME =	DRAWN - JTC	REVISED -	Farnsworth		SCALE: 1" = 20'		SHEET NO. OF SHEETS	CONTRACT NO. 3502		
PLOT SCALE =	CHECKED - ERB	REVISED -	7707 NORTH KNOXVILLE AVENUE, SUITE 200, PEORIA, ILLINOIS 61614		STA. 26+00 TO STA. 32+00			ILLINOIS FED. AID PROJECT		
PLOT DATE = 9/29/2009 7:16:23 AM	DATE = 09/29/09	REVISED -	309/889-9888 / 309/889-9820 FAX							