


FINAL SURVEY NO.	SURVEYED	BY	DATE
NOTE BOOK NO.	PLOTTED		
AREAS CHECKED	TEMPLATE		
	AREAS		

ORIGINAL SURVEY NO.	SURVEYED	BY	DATE
NOTE BOOK NO.	PLOTTED		
AREAS CHECKED	TEMPLATE		
	AREAS		

0081364.XSECT-STH.dgn
9/28/2009 10:46:20 AM
P:\2008\0081364_HAV.dwg B:\CADD\2009\09\09\0081364.dgn

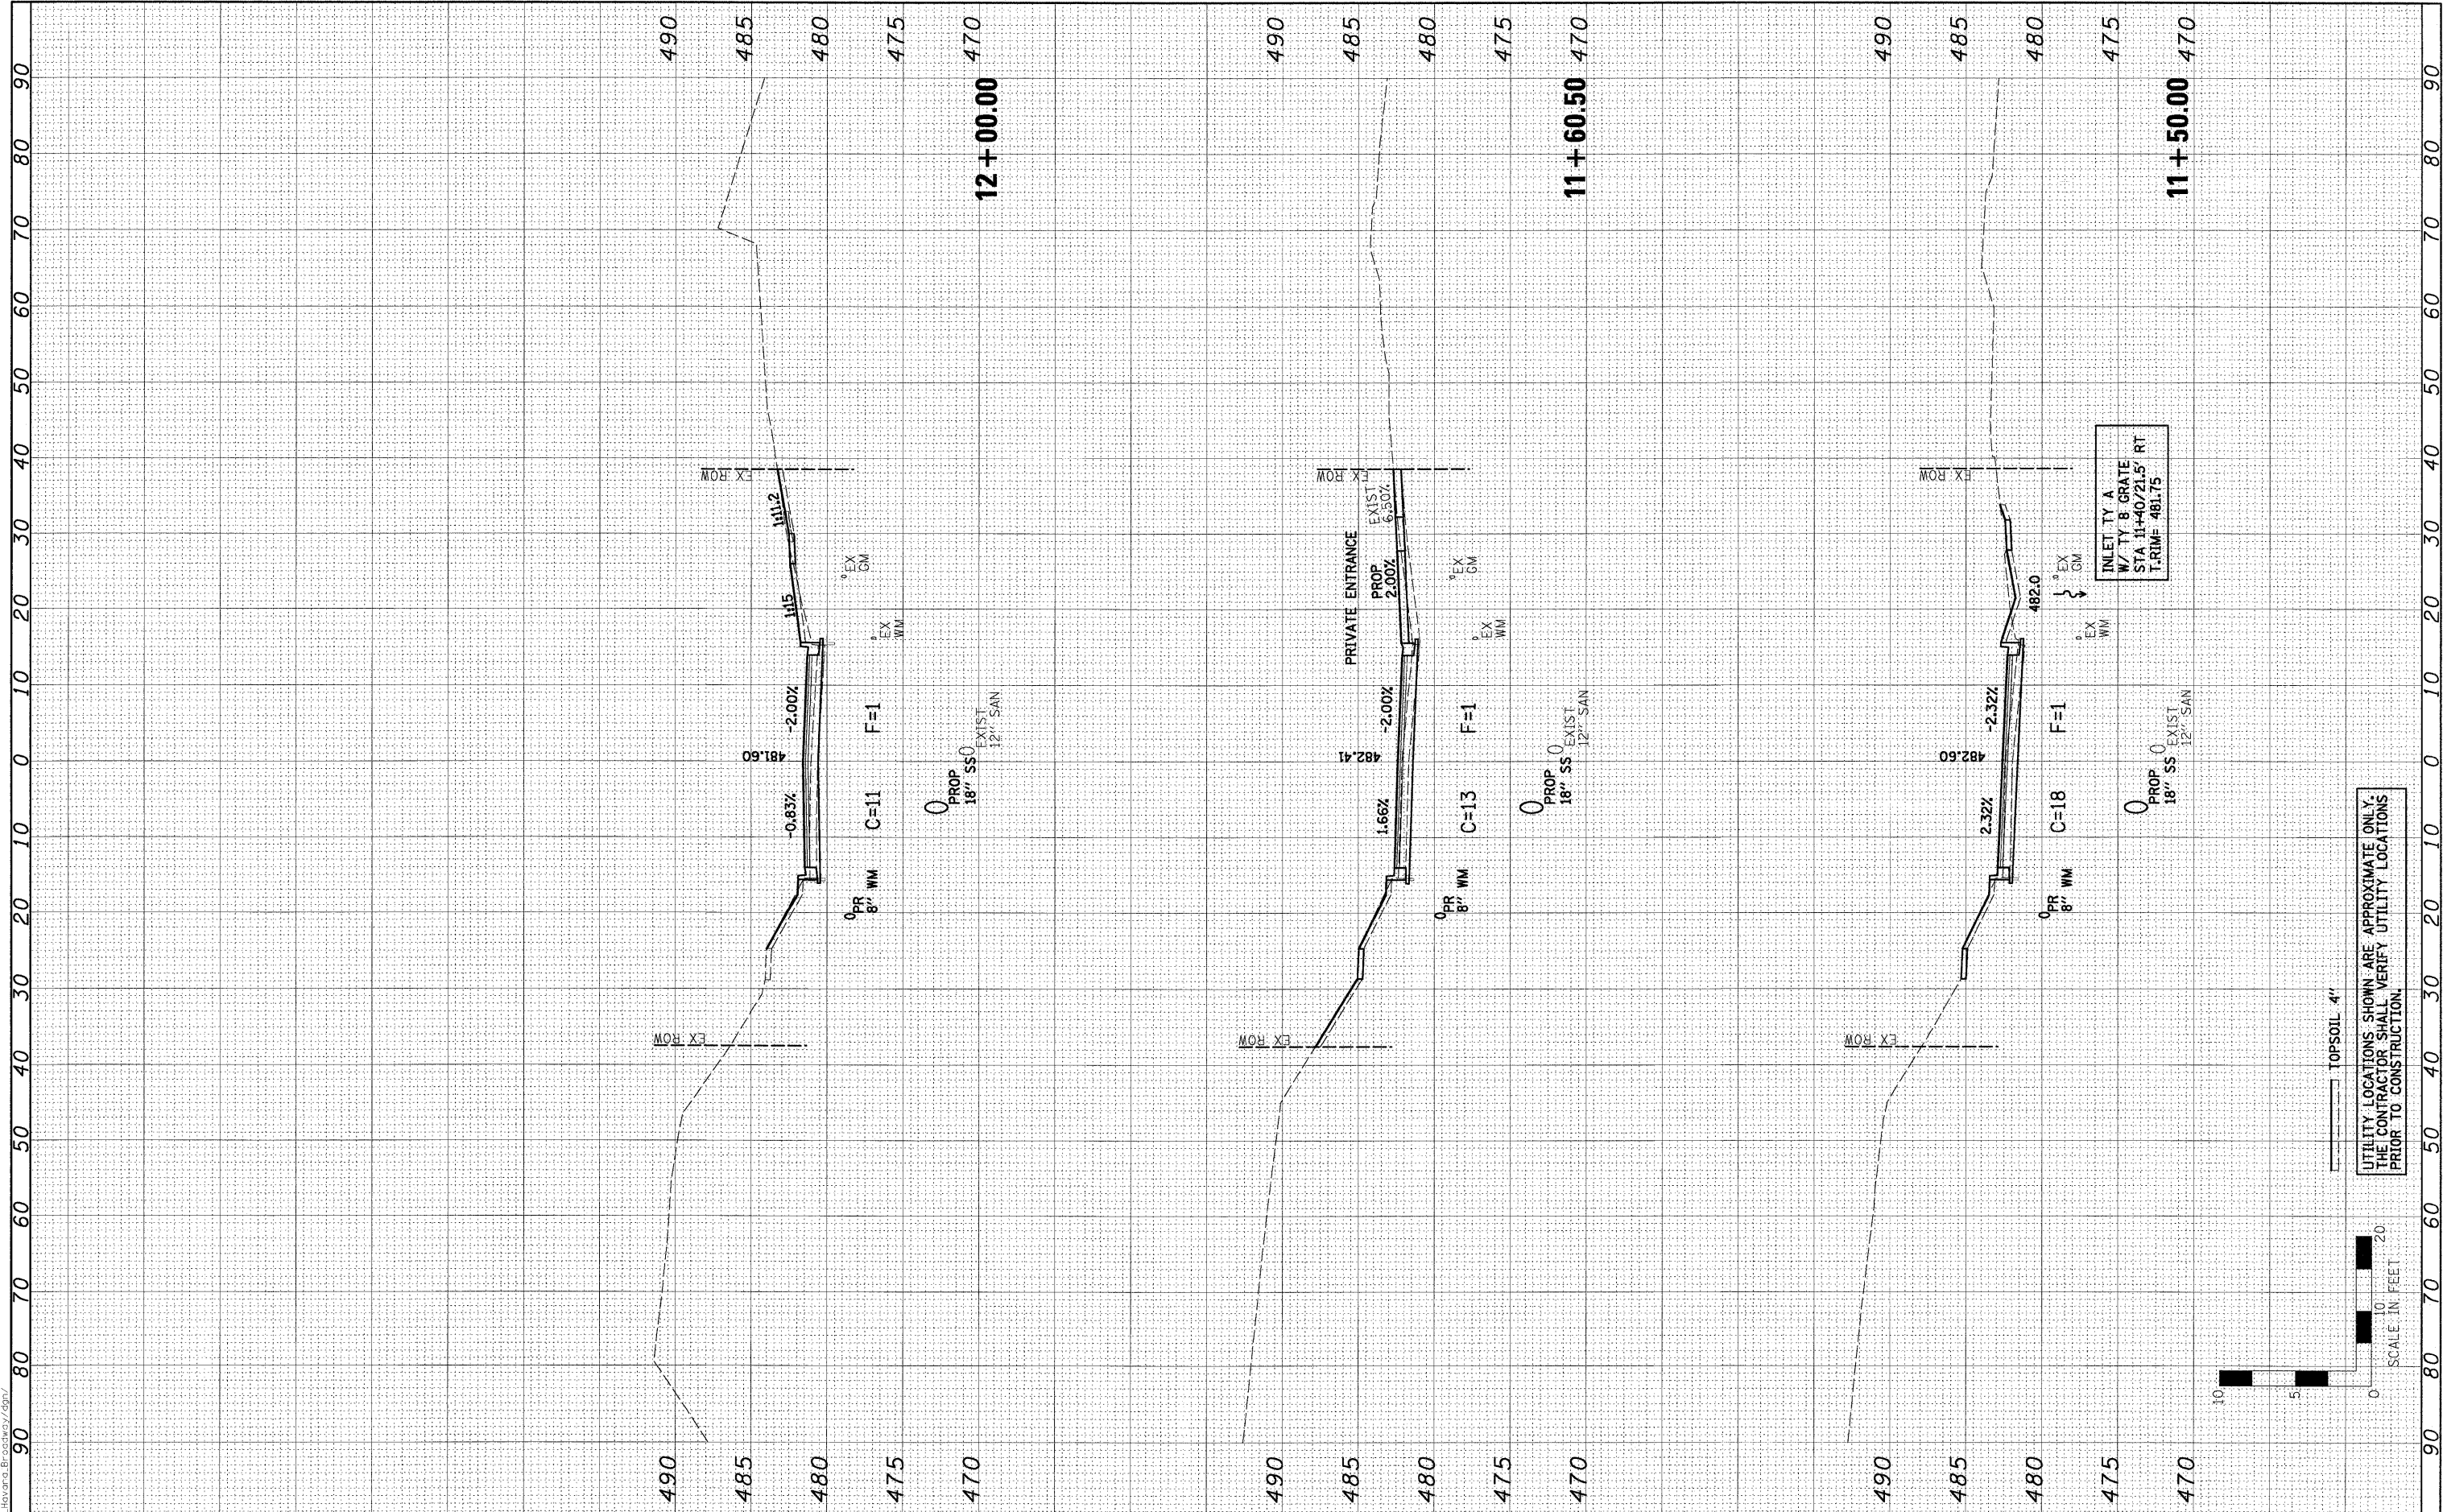

**STATE OF ILLINOIS
DEPARTMENT OF TRANSPORTATION**

**CITY OF HAVANA - BROADWAY STREET
CROSS SECTIONS**

FILE NAME = 0081364.XSECT-STH.dgn	USER NAME =	DESIGNED - PSA	REVISED -	<table border="1"> <tr><td>F.A. RTE.</td><td>SECTION</td><td>COUNTY</td><td>TOTAL SHEETS</td><td>SHEET NO.</td></tr> <tr><td></td><td>05-00035-00-SS</td><td>MASON</td><td>60</td><td>36</td></tr> <tr><td colspan="5">CONTRACT NO. 93502</td></tr> </table>	F.A. RTE.	SECTION	COUNTY	TOTAL SHEETS	SHEET NO.		05-00035-00-SS	MASON	60	36	CONTRACT NO. 93502				
F.A. RTE.	SECTION	COUNTY	TOTAL SHEETS		SHEET NO.														
	05-00035-00-SS	MASON	60		36														
CONTRACT NO. 93502																			
PLOT SCALE =	CHECKED - ERB/RDY	REVISED -	REVISED -																
PLOT DATE = 9/28/2009 10:46:20 AM	DATE - 09/29/09	REVISED -	REVISED -																

Farnsworth GROUP
1707 NORTH KNOXVILLE AVENUE, SUITE 200, PEORIA, ILLINOIS 61614
(309)689-9888 / (309)689-9820 FAX
www.fng.com

SCALE: H=10, V=5 SHEET NO. OF SHEETS STA. 11+50.00 TO STA. 12+00.00

F.A. RTE.	SECTION	COUNTY	TOTAL SHEETS	SHEET NO.
	05-00035-00-SS	MASON	60	36
CONTRACT NO. 93502				
FED. ROAD DIST. NO. (ILLINOIS) FED. AID PROJECT				

UTILITY LOCATIONS SHOWN ARE APPROXIMATE ONLY.
THE CONTRACTOR SHALL VERIFY UTILITY LOCATIONS
PRIOR TO CONSTRUCTION.

TOPSOIL 4"

