


FINAL SURVEY	SURVEYED	BY	DATE
NOTE BOOK	PLOTTED		
NO.	TEMPLATE		
	AREAS CHECKED		

ORIGINAL SURVEY	SURVEYED	BY	DATE
NOTE BOOK	PLOTTED		
NO.	TEMPLATE		
	AREAS CHECKED		

0081364.XSECT-STH.dgn 10/16/27 AM
9/29/2009 09:15:44
2/2/2008/0081364.dwg/eng/Br/0081364.dwg

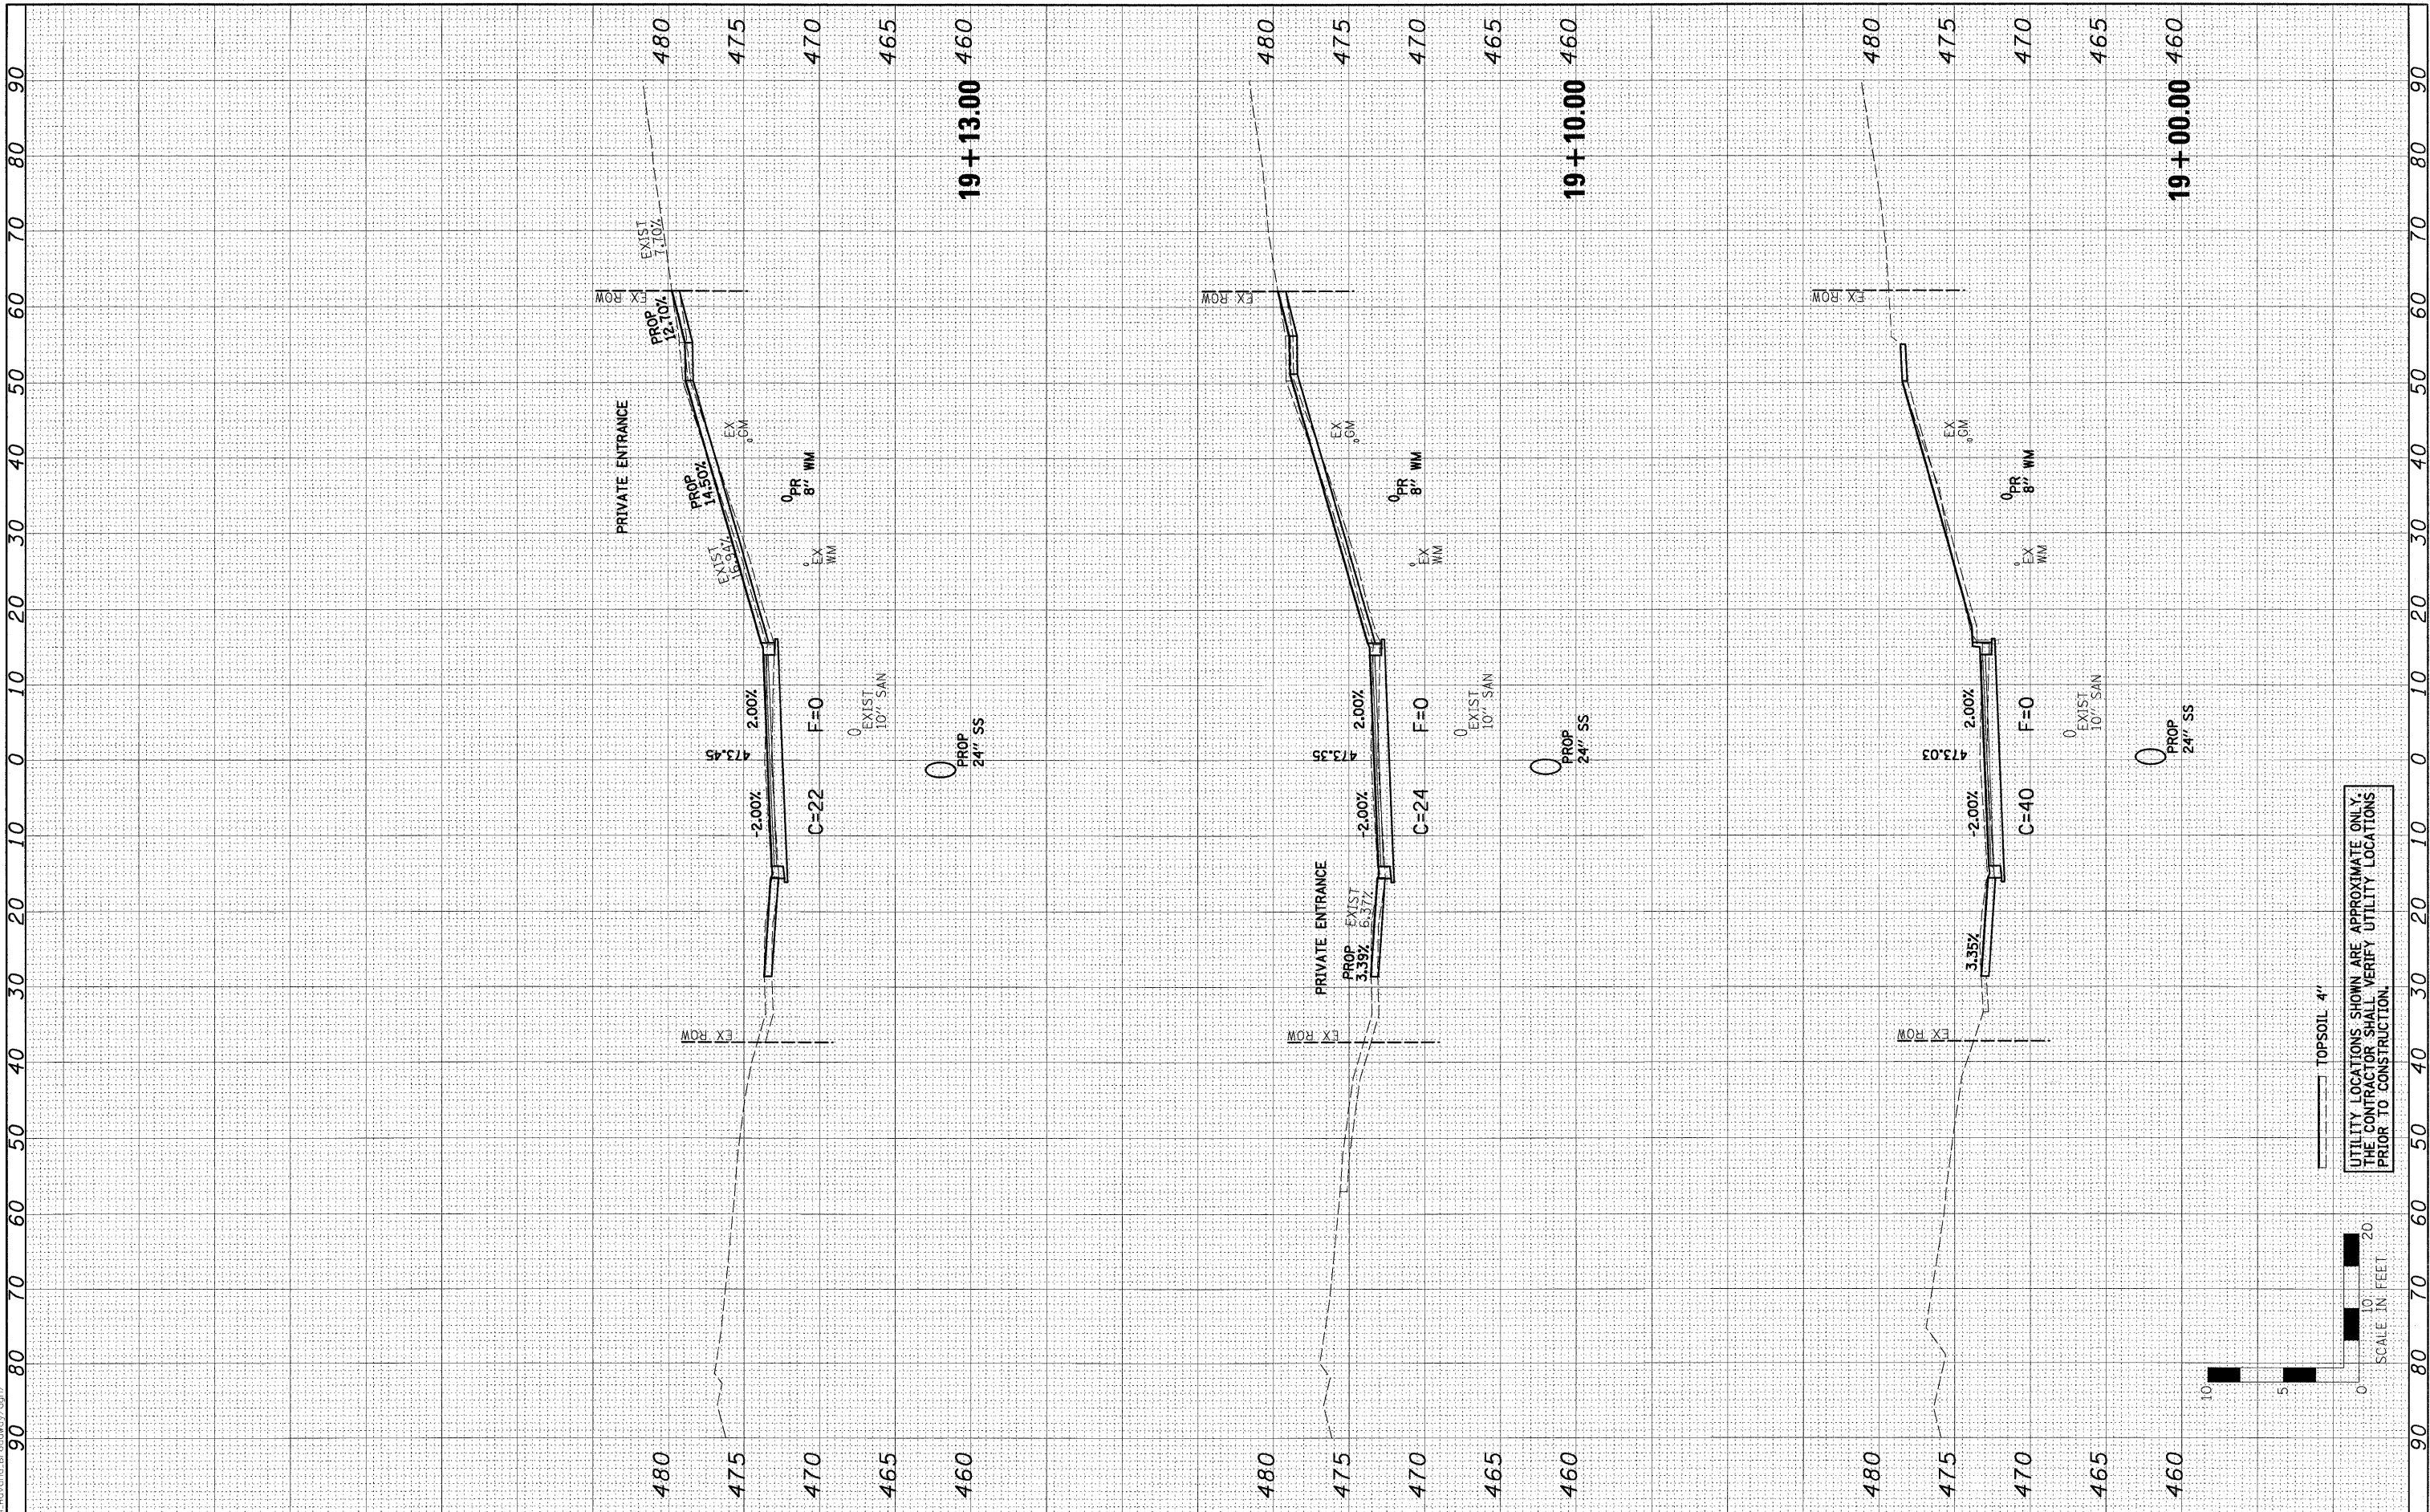

FILE NAME =	0081364.XSECT-STH.dgn
USER NAME =	
PLOT SCALE =	
PLOT DATE =	9/28/2009 10:46:27 AM

DESIGNED -	PSA	REVISED -	
DRAWN -	JTC	REVISED -	
CHECKED -	ERB/RDY	REVISED -	
DATE -	09/29/09	REVISED -	


DESIGNED -	PSA	REVISED -	
DRAWN -	JTC	REVISED -	
CHECKED -	ERB/RDY	REVISED -	
DATE -	09/29/09	REVISED -	

**STATE OF ILLINOIS
DEPARTMENT OF TRANSPORTATION**

**CITY OF HAVANA - BROADWAY STREET
CROSS SECTIONS**

F.A. RTE.	SECTION	COUNTY	TOTAL SHEETS	SHEET NO.
	05-00035-00-SS	MASON	60	44
CONTRACT NO. 3502				
FED. ROAD DIST. NO.	ILLINOIS FED. AID PROJECT			

Farnsworth GROUP 7707 NORTH KNOXVILLE AVENUE, SUITE 200, PEORIA, ILLINOIS 61614
(309)689-9889 • (309)689-9820 FAX • www.f-v.com

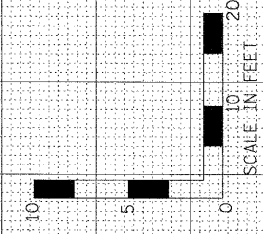

UTILITY LOCATIONS SHOWN ARE APPROXIMATE ONLY.
THE CONTRACTOR SHALL VERIFY UTILITY LOCATIONS
PRIOR TO CONSTRUCTION.