


| | | | |
|---------------|---------------|----|------|
| FINAL SURVEY | SURVEYED | BY | DATE |
| NOTE BOOK | PLOTTED | | |
| AREAS CHECKED | TEMPLATE | | |
| | AREAS CHECKED | | |

| | | | |
|-----------------|---------------|----|------|
| ORIGINAL SURVEY | SURVEYED | BY | DATE |
| NOTE BOOK | PLOTTED | | |
| AREAS CHECKED | TEMPLATE | | |
| | AREAS CHECKED | | |

0081364_XSECT-STH.dgn 10:46:29 AM 9/28/2009 12:20:02

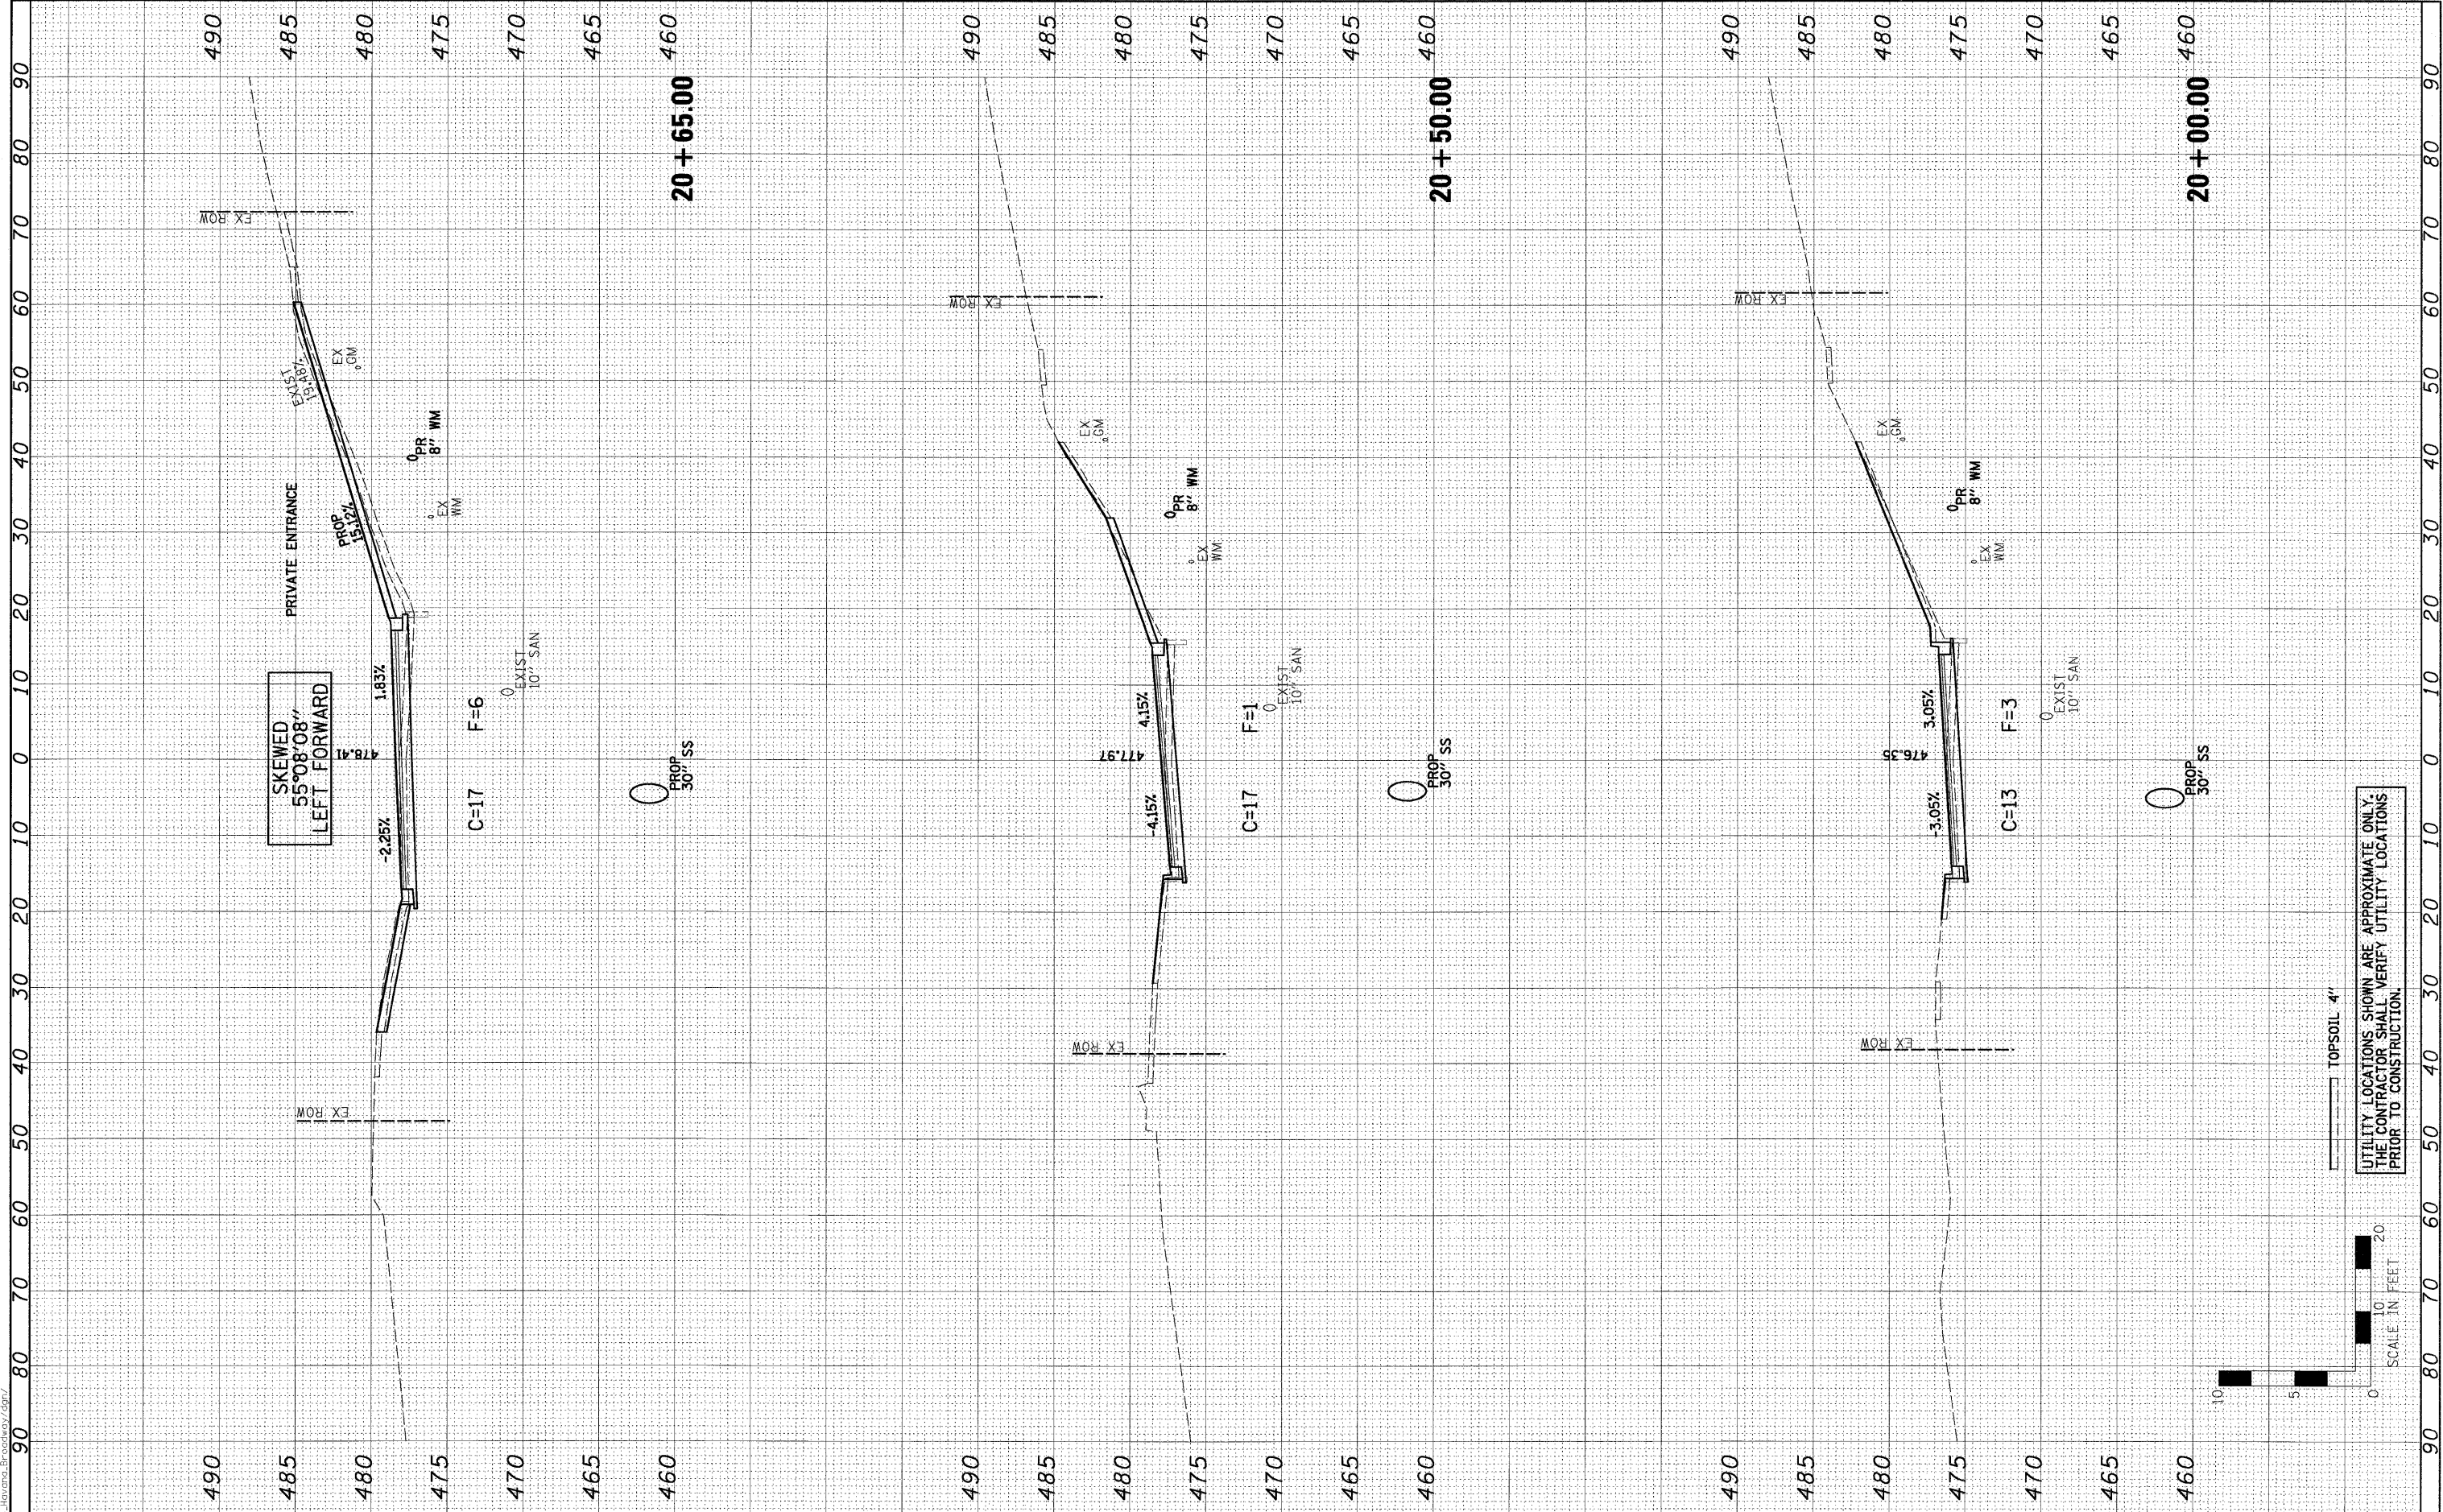

| | |
|--------------|-----------------------|
| FILE NAME = | 0081364_XSECT-STH.dgn |
| USER NAME = | 0081364_XSECT-STH.dgn |
| PLOT SCALE = | |
| PLOT DATE = | 9/28/2009 10:46:29 AM |

| | | | |
|------------|----------|-----------|--|
| DESIGNED - | PSA | REVISED - | |
| DRAWN - | JTC | REVISED - | |
| CHECKED - | ERB/RDY | REVISED - | |
| DATE - | 09/29/09 | REVISED - | |

| | | | |
|------------|----------|-----------|--|
| DESIGNED - | PSA | REVISED - | |
| DRAWN - | JTC | REVISED - | |
| CHECKED - | ERB/RDY | REVISED - | |
| DATE - | 09/29/09 | REVISED - | |


**STATE OF ILLINOIS
DEPARTMENT OF TRANSPORTATION**

Farnsworth GROUP 1707 NORTH KNOXVILLE AVENUE, SUITE 200, PEORIA, ILLINOIS 61614
309.688-9868 / 309.689-9820 FAX www.f-w.com

**CITY OF HAVANA - BROADWAY STREET
CROSS SECTIONS**

SCALE: H=10, V=5 SHEET NO. OF SHEETS STA. 20+00.00 TO STA. 20+65.00

| | | | | |
|---------------------|----------------|------------------|--------------------|-----------|
| F.A. RTE. | SECTION | COUNTY | TOTAL SHEETS | SHEET NO. |
| | 05-00035-00-SS | MASON | 60 | 46 |
| FED. ROAD DIST. NO. | ILLINOIS | FED. AID PROJECT | CONTRACT NO. 93502 | |

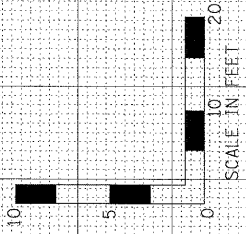

UTILITY LOCATIONS SHOWN ARE APPROXIMATE ONLY.
THE CONTRACTOR SHALL VERIFY UTILITY LOCATIONS
PRIOR TO CONSTRUCTION.