


FINAL SURVEY	SURVEYED	BY	DATE
NOTE BOOK	PLOTTED		
AREAS CHECKED	TEMPLATE		
	AREAS CHECKED		

ORIGINAL SURVEY	SURVEYED	BY	DATE
NOTE BOOK	PLOTTED		
AREAS CHECKED	TEMPLATE		
	AREAS CHECKED		

0081364\_XSECT-STH.dgn  
 9/28/2009 10:46:30 AM  
 BY: JTC

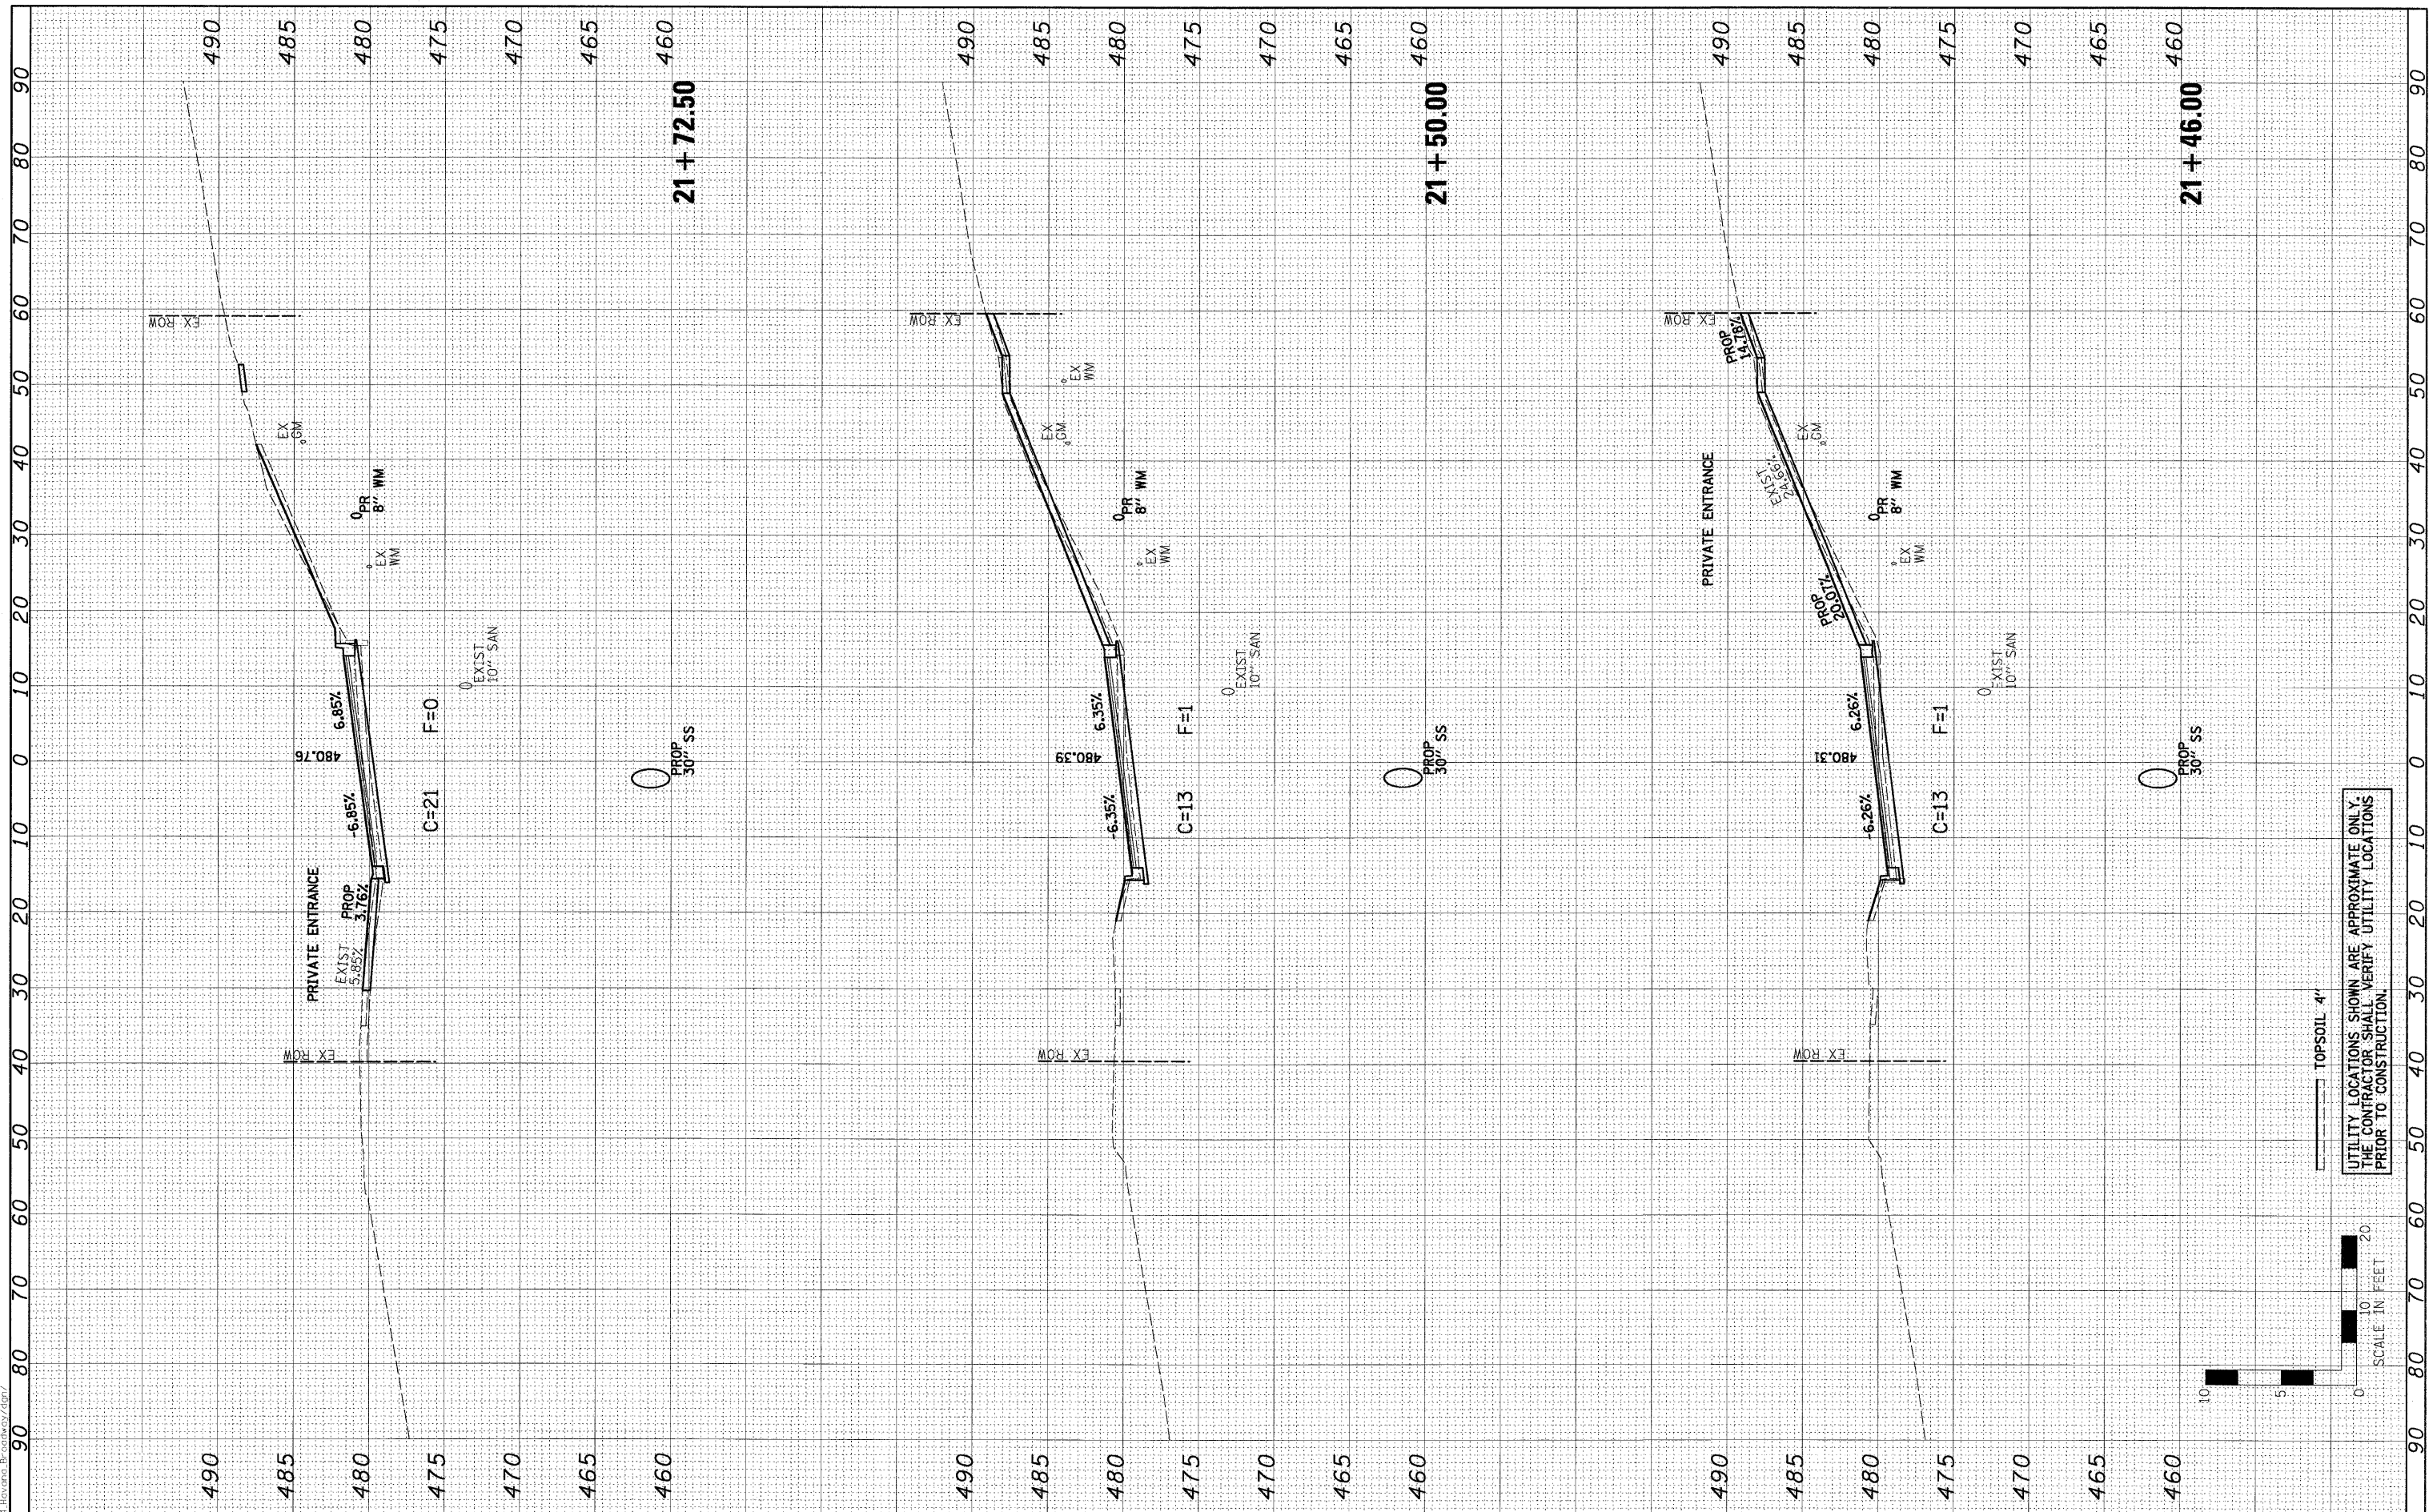

FILE NAME =	0081364_XSECT-STH.dgn
USER NAME =	JTC
PLOT SCALE =	1"=40'
PLOT DATE =	9/28/2009 10:46:30 AM

DESIGNED -	PSA	REVISED -	
DRAWN -	JTC	REVISED -	
CHECKED -	ERB/RDY	REVISED -	
DATE -	09/29/09	REVISED -	

SECTION	05-00035-00-SS	COUNTY	MASON	TOTAL SHEETS	60	SHEET NO.	48
CONTRACT NO. 9 3 5 0 2							
FED. ROAD DIST. NO. ILLINOIS FED. AID PROJECT							

**STATE OF ILLINOIS  
 DEPARTMENT OF TRANSPORTATION**

**CITY OF HAVANA - BROADWAY STREET  
 CROSS SECTIONS**

SCALE: H=10, V=5    SHEET NO. OF SHEETS    STA. 21+46.00 TO STA. 21+72.50

SCALE IN FEET	0 10 20
TOPSOIL 4"	

UTILITY LOCATIONS SHOWN ARE APPROXIMATE ONLY.  
 THE CONTRACTOR SHALL VERIFY UTILITY LOCATIONS  
 PRIOR TO CONSTRUCTION.