


FINAL SURVEY	SURVEYED	DATE
NOTE BOOK	PLOTTED	
AREAS CHECKED	TEMP. DATE	
	AREAS CHECKED	

ORIGINAL SURVEY	SURVEYED	DATE
NOTE BOOK	PLOTTED	
AREAS CHECKED	TEMP. DATE	
	AREAS CHECKED	

0081364_XSECT-NTH.dgn 10/16/09 AM
 9/28/2009 10:46:42 AM
 0081364_XSECT-NTH.dgn

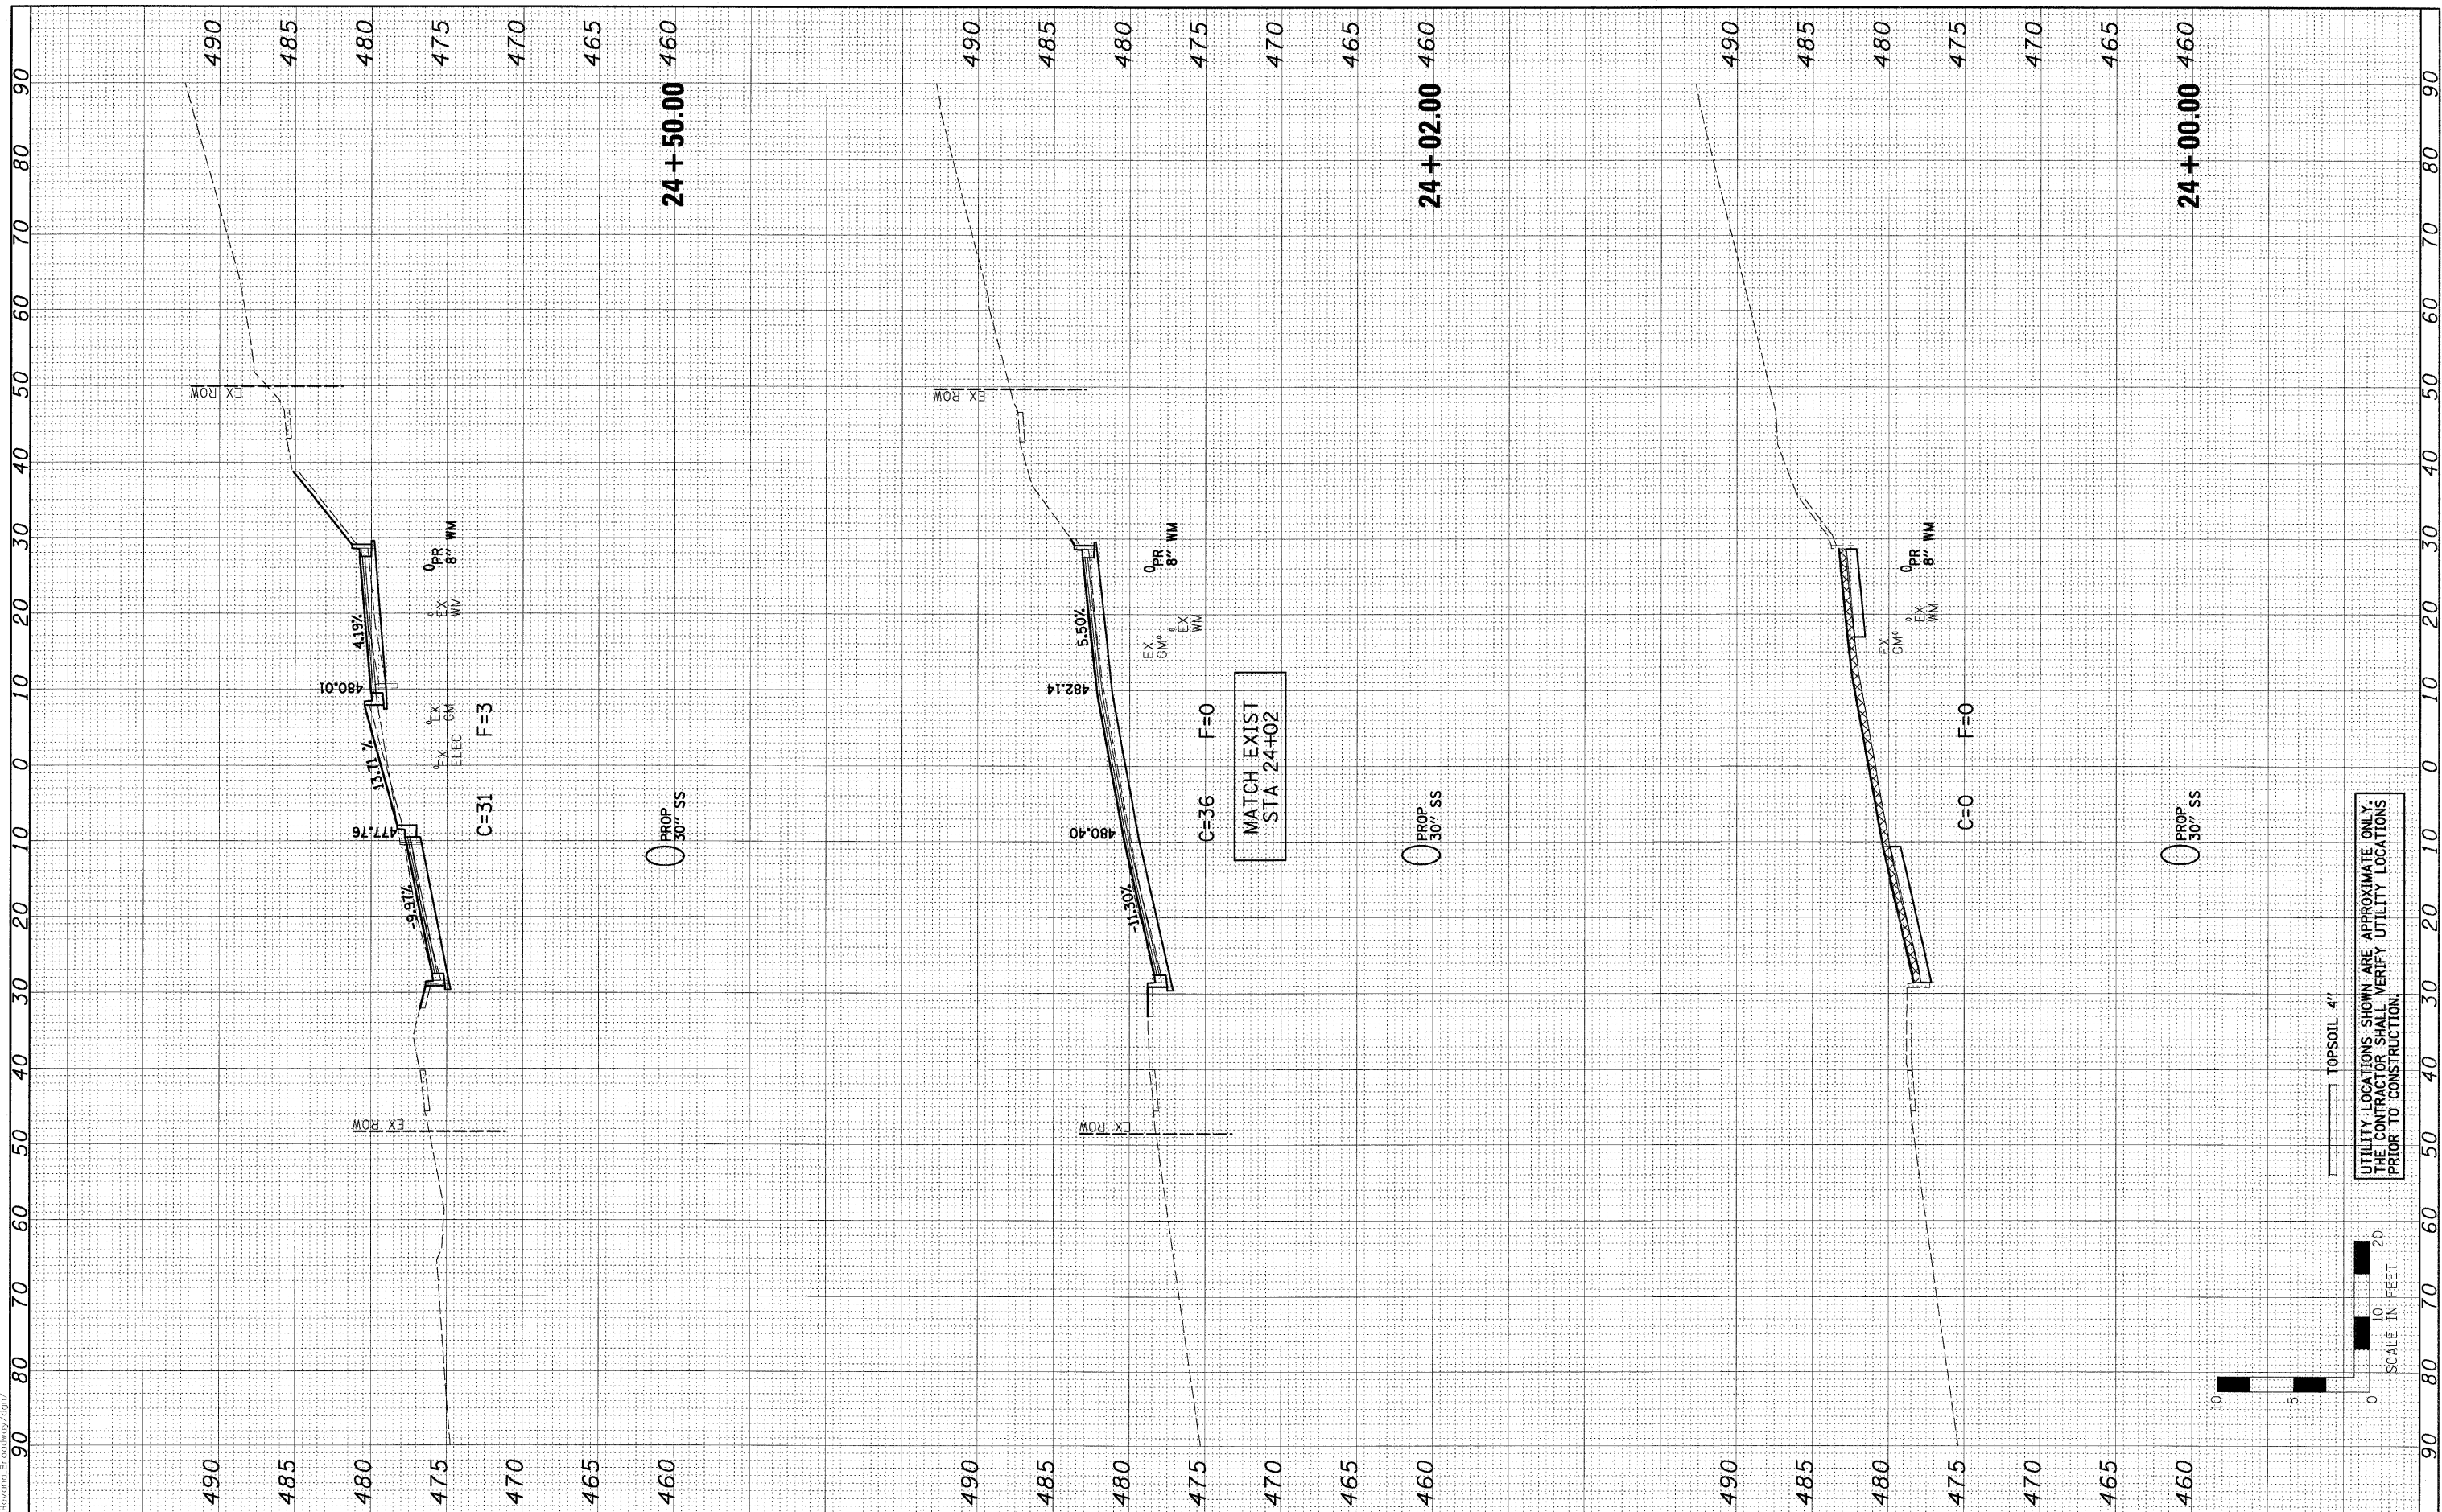

FILE NAME = 0081364_XSECT-NTH.dgn
 USER NAME =
 PLOT SCALE =
 PLOT DATE = 9/28/2009 10:46:42 AM

DESIGNED - PSA
 DRAWN - JTC
 CHECKED - ERB/RDY
 DATE - 09/29/09


REVISED -
 REVISED -
 REVISED -
 REVISED -

**STATE OF ILLINOIS
 DEPARTMENT OF TRANSPORTATION**

Farnsworth GROUP 7707 NORTH KNOXVILLE AVENUE, SUITE 200, PEORIA, ILLINOIS 61614
 (309)689-9889 / (309)689-9820 FAX www.f-w.com

**CITY OF HAVANA - BROADWAY STREET
 CROSS SECTIONS**
 SCALE: H=10, V=5 SHEET NO. OF SHEETS STA. 24+00.00 TO STA. 24+50.00

F.A. RTE.	SECTION	COUNTY	TOTAL SHEETS	SHEET NO.
	05-00035-00-SS	MASON	60	52
CONTRACT NO. 93502				
FED. ROAD DIST. NO.	ILLINOIS FED. AID PROJECT			

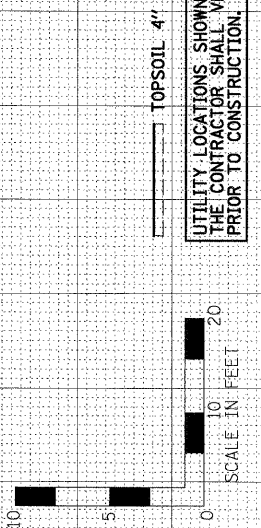

UTILITY LOCATIONS SHOWN ARE APPROXIMATE ONLY.
 THE CONTRACTOR SHALL VERIFY UTILITY LOCATIONS
 PRIOR TO CONSTRUCTION.