


FILED	SURVEYED	BY	DATE
SURVEY	FLOTTED		
NOTE BOOK	TEMPLATE		
AREAS CHECKED			
NO.			

ORIGINAL	SURVEYED	BY	DATE
SURVEY	FLOTTED		
NOTE BOOK	TEMPLATE		
AREAS CHECKED			
NO.			

0001364_XSECT-NTH.dgn 10/16/09 5:45 AM
 9/29/2009 10:46:45 AM
 22/2020/0001364_XSECT-NTH.dgn/500/

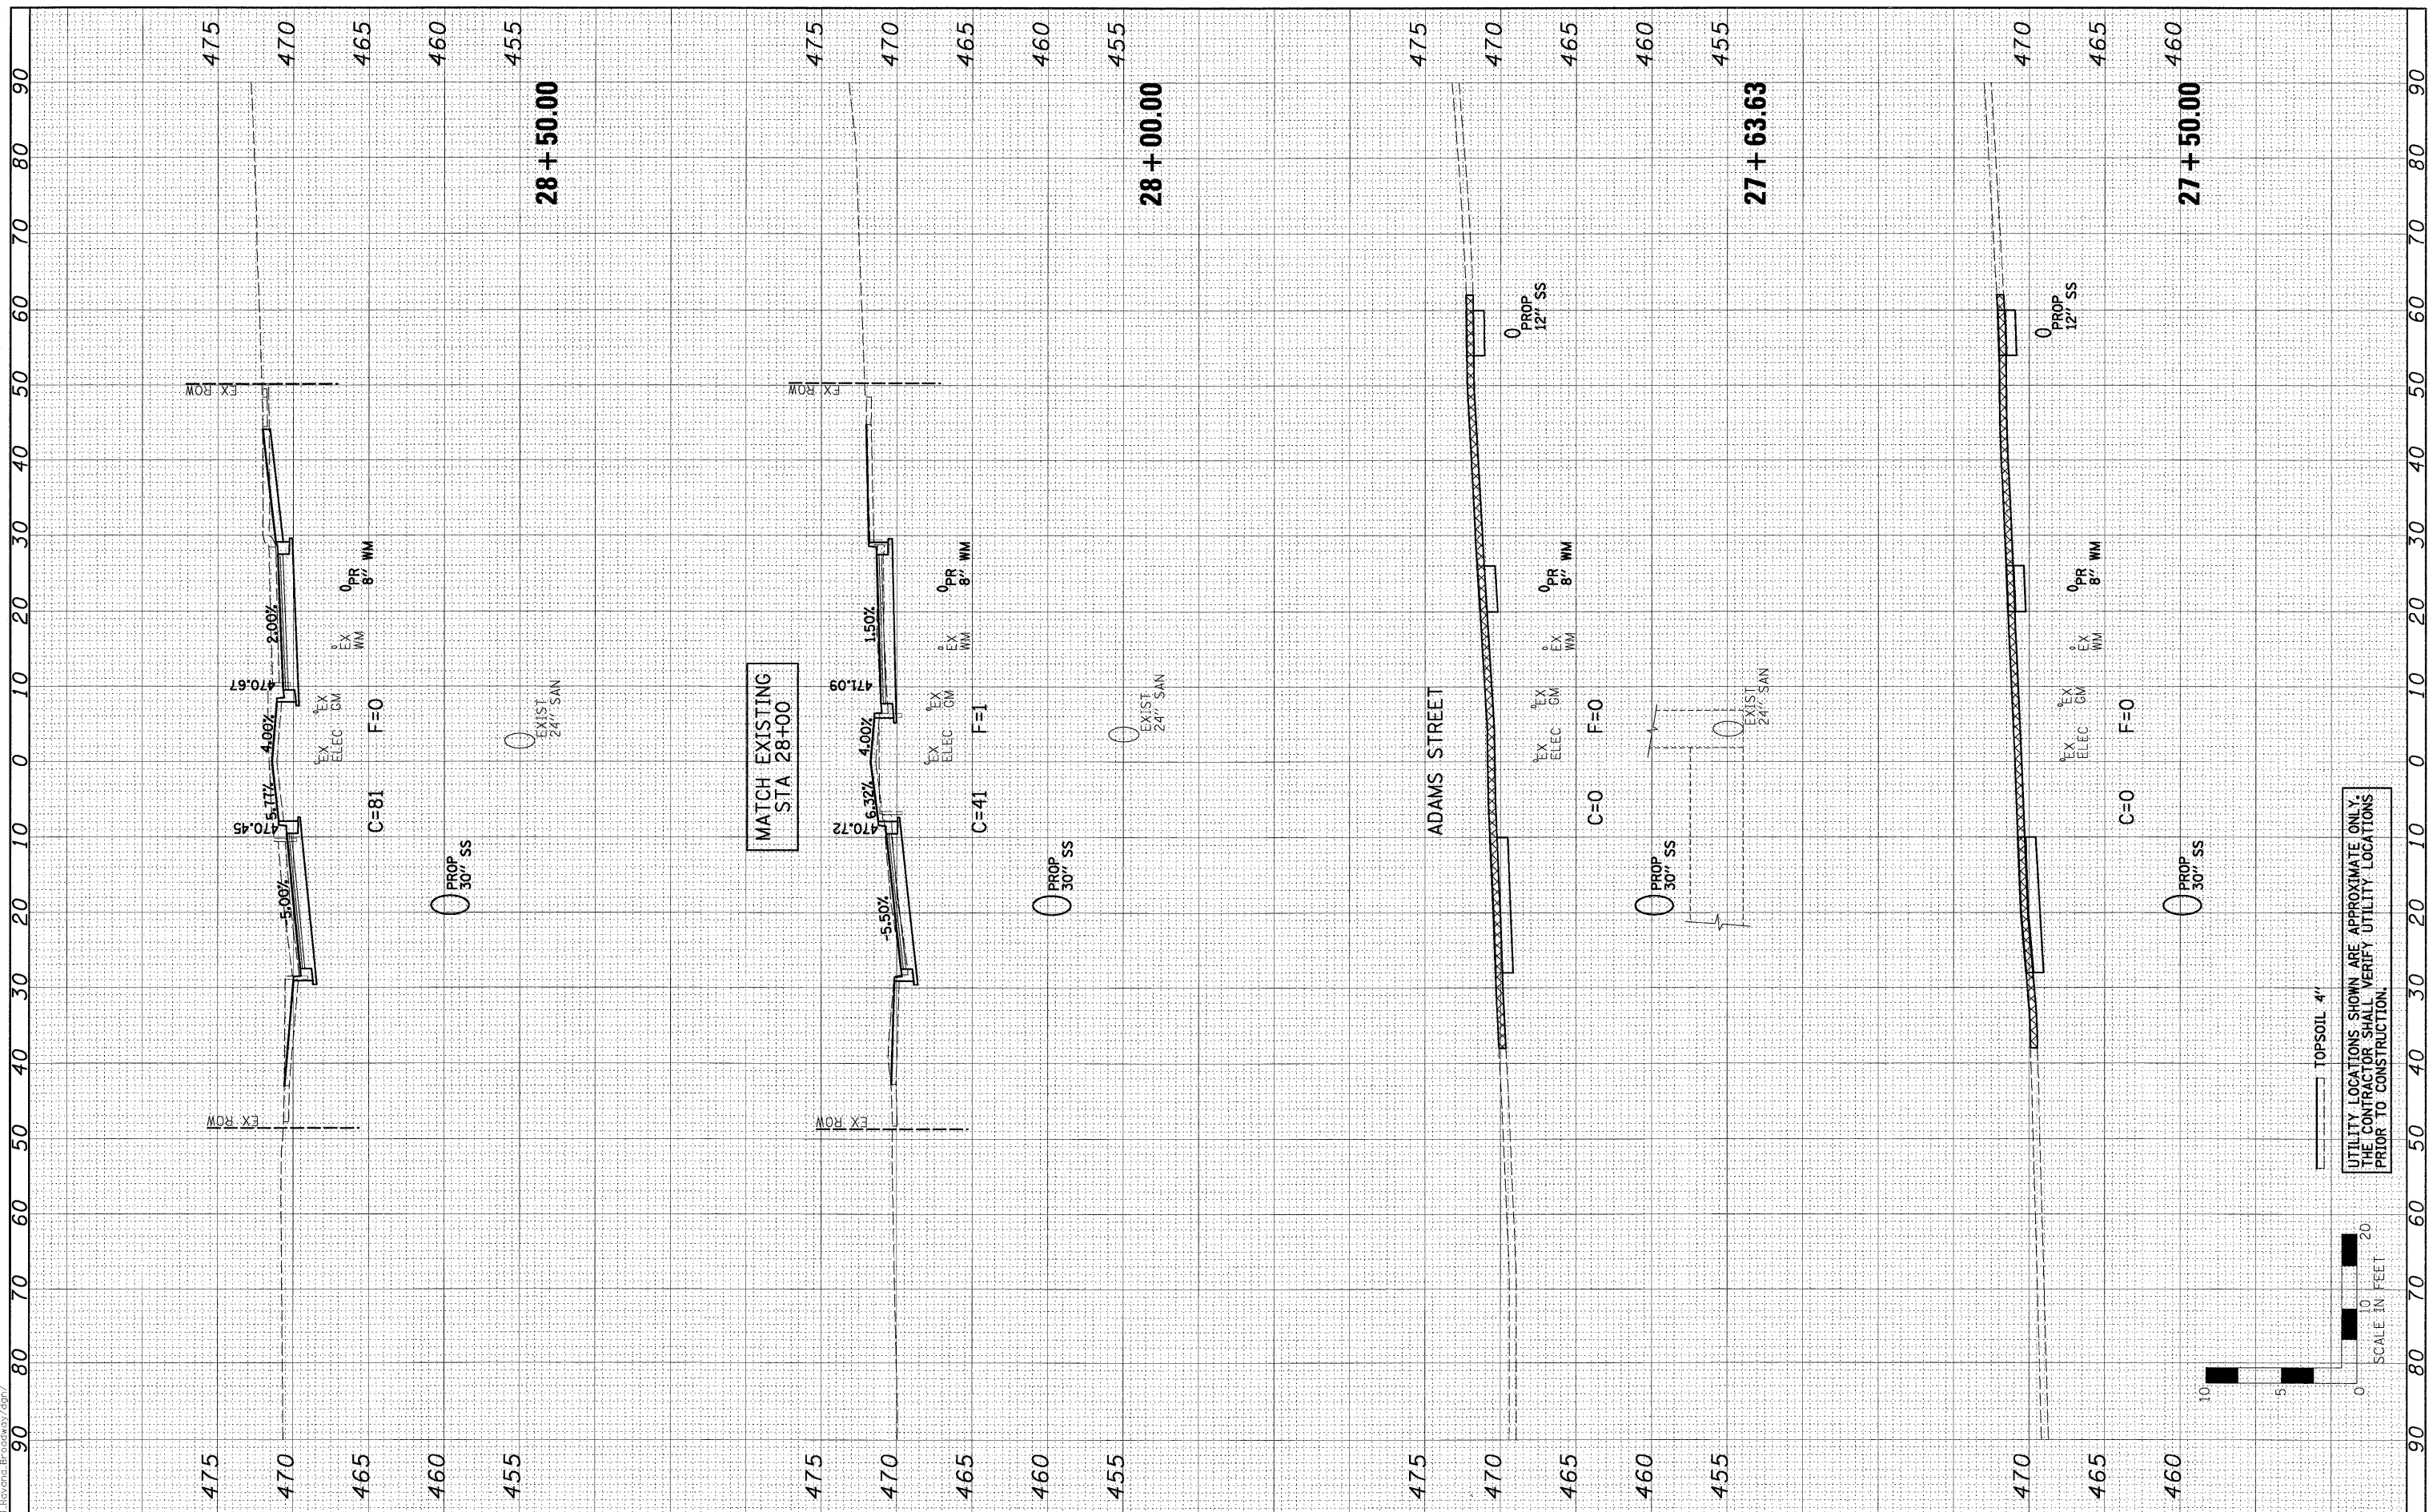

FILE NAME =	0001364_XSECT-NTH.dgn
USER NAME =	
PLOT SCALE =	
PLOT DATE =	9/29/2009 10:46:45 AM

DESIGNED -	PSA	REVISED -	
DRAWN -	JTC	REVISED -	
CHECKED -	ERB/RDY	REVISED -	
DATE -	09/29/09	REVISED -	

STATE OF ILLINOIS	DEPARTMENT OF TRANSPORTATION
-------------------	------------------------------

CITY OF HAVANA - BROADWAY STREET	CROSS SECTIONS
SCALE: H=10, V=5	SHEET NO. OF SHEETS STA. 27+50.00 TO STA. 28+50.00

F.A. RTE.	SECTION	COUNTY	TOTAL SHEETS	SHEET NO.
	05-00035-00-SS	MASON	60	56
CONTRACT NO. 9 3 5 0 2				
FED. ROAD DIST. NO. ILLINOIS FED. AID PROJECT				

Farnsworth GROUP 7707 NORTH KNOXVILLE AVENUE, SUITE 200, PEORIA, ILLINOIS 61614
 (309)689-9889 • (309)689-9820 FAX
 www.f-v.com