


DATE	
BY	
FINAL SURVEY	
SURVEY	
NOTE BOOK	
NO.	
AREAS CHECKED	

DATE	
BY	
ORIGINAL SURVEY	
SURVEY	
NOTE BOOK	
NO.	
AREAS CHECKED	

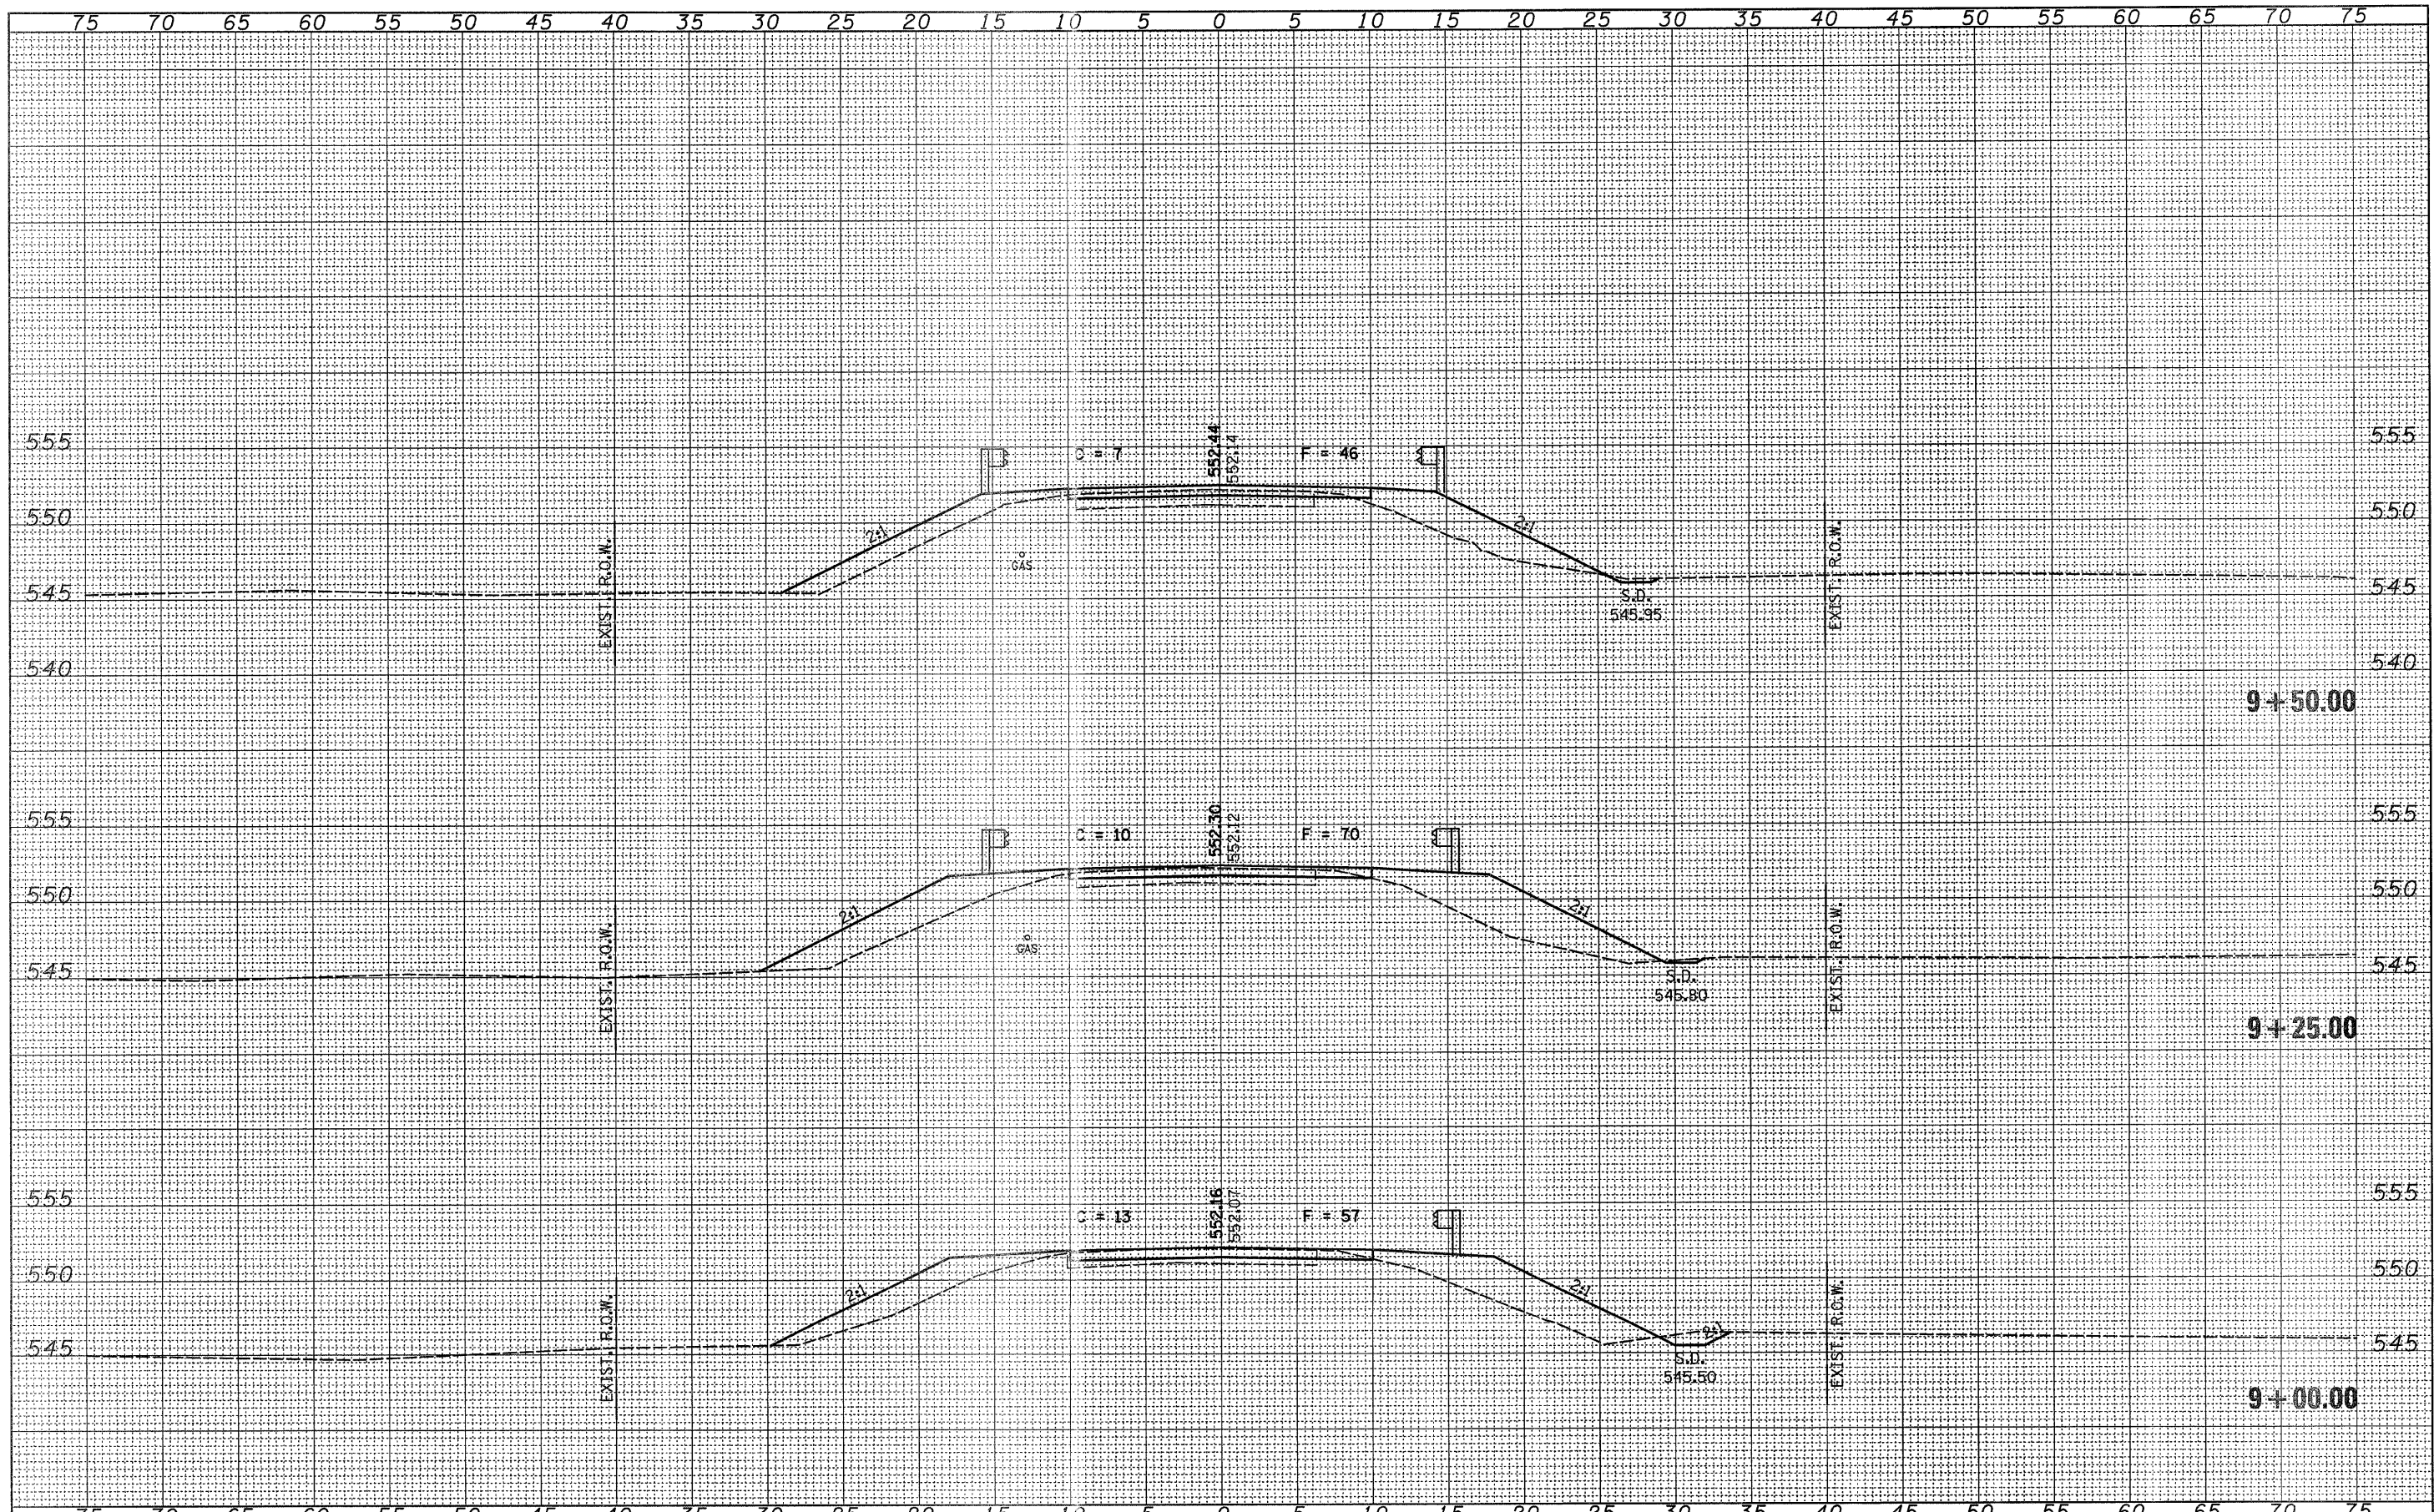

FILE NAME = 050042-aht-axs.dgn	USER NAME =	DESIGNED - J.W.F.	REVISED -	STATE OF ILLINOIS SANGAMON COUNTY HIGHWAY DEPARTMENT	HAMPTON, LENZINI & RENWICK, INC. CIVIL & STRUCTURAL ENGINEERS LAND SURVEYORS	CROSS SECTIONS VIGAL ROAD	T.R.	SECTION	COUNTY	TOTAL SHEETS	SHEET NO.
PLOT SCALE =	CHECKED - S.W.M.	REVISED -	348				07-09101-02-BR	SANGAMON	15	5	
PLOT DATE = 2/4/2009	DATE - 04/07/08	REVISED -	STA. 9+00.00 TO STA. 9+50.00				FED. ROAD DIST. NO. ILLINOIS FED. AID PROJECT		CONTRACT NO. 93507		
SCALE:		SHEET NO. OF SHEETS									