


ROUTE NO.	SECTION	CITY	TOTAL SHEETS	SHEET NO.
STEVENS CREEK BIKEWAY	99-P4000-00-BP	DECATUR PARK DIST	145	53
FED. ROAD DIST. NO.	ILLINOIS		PROJECT TE-0007(27)	

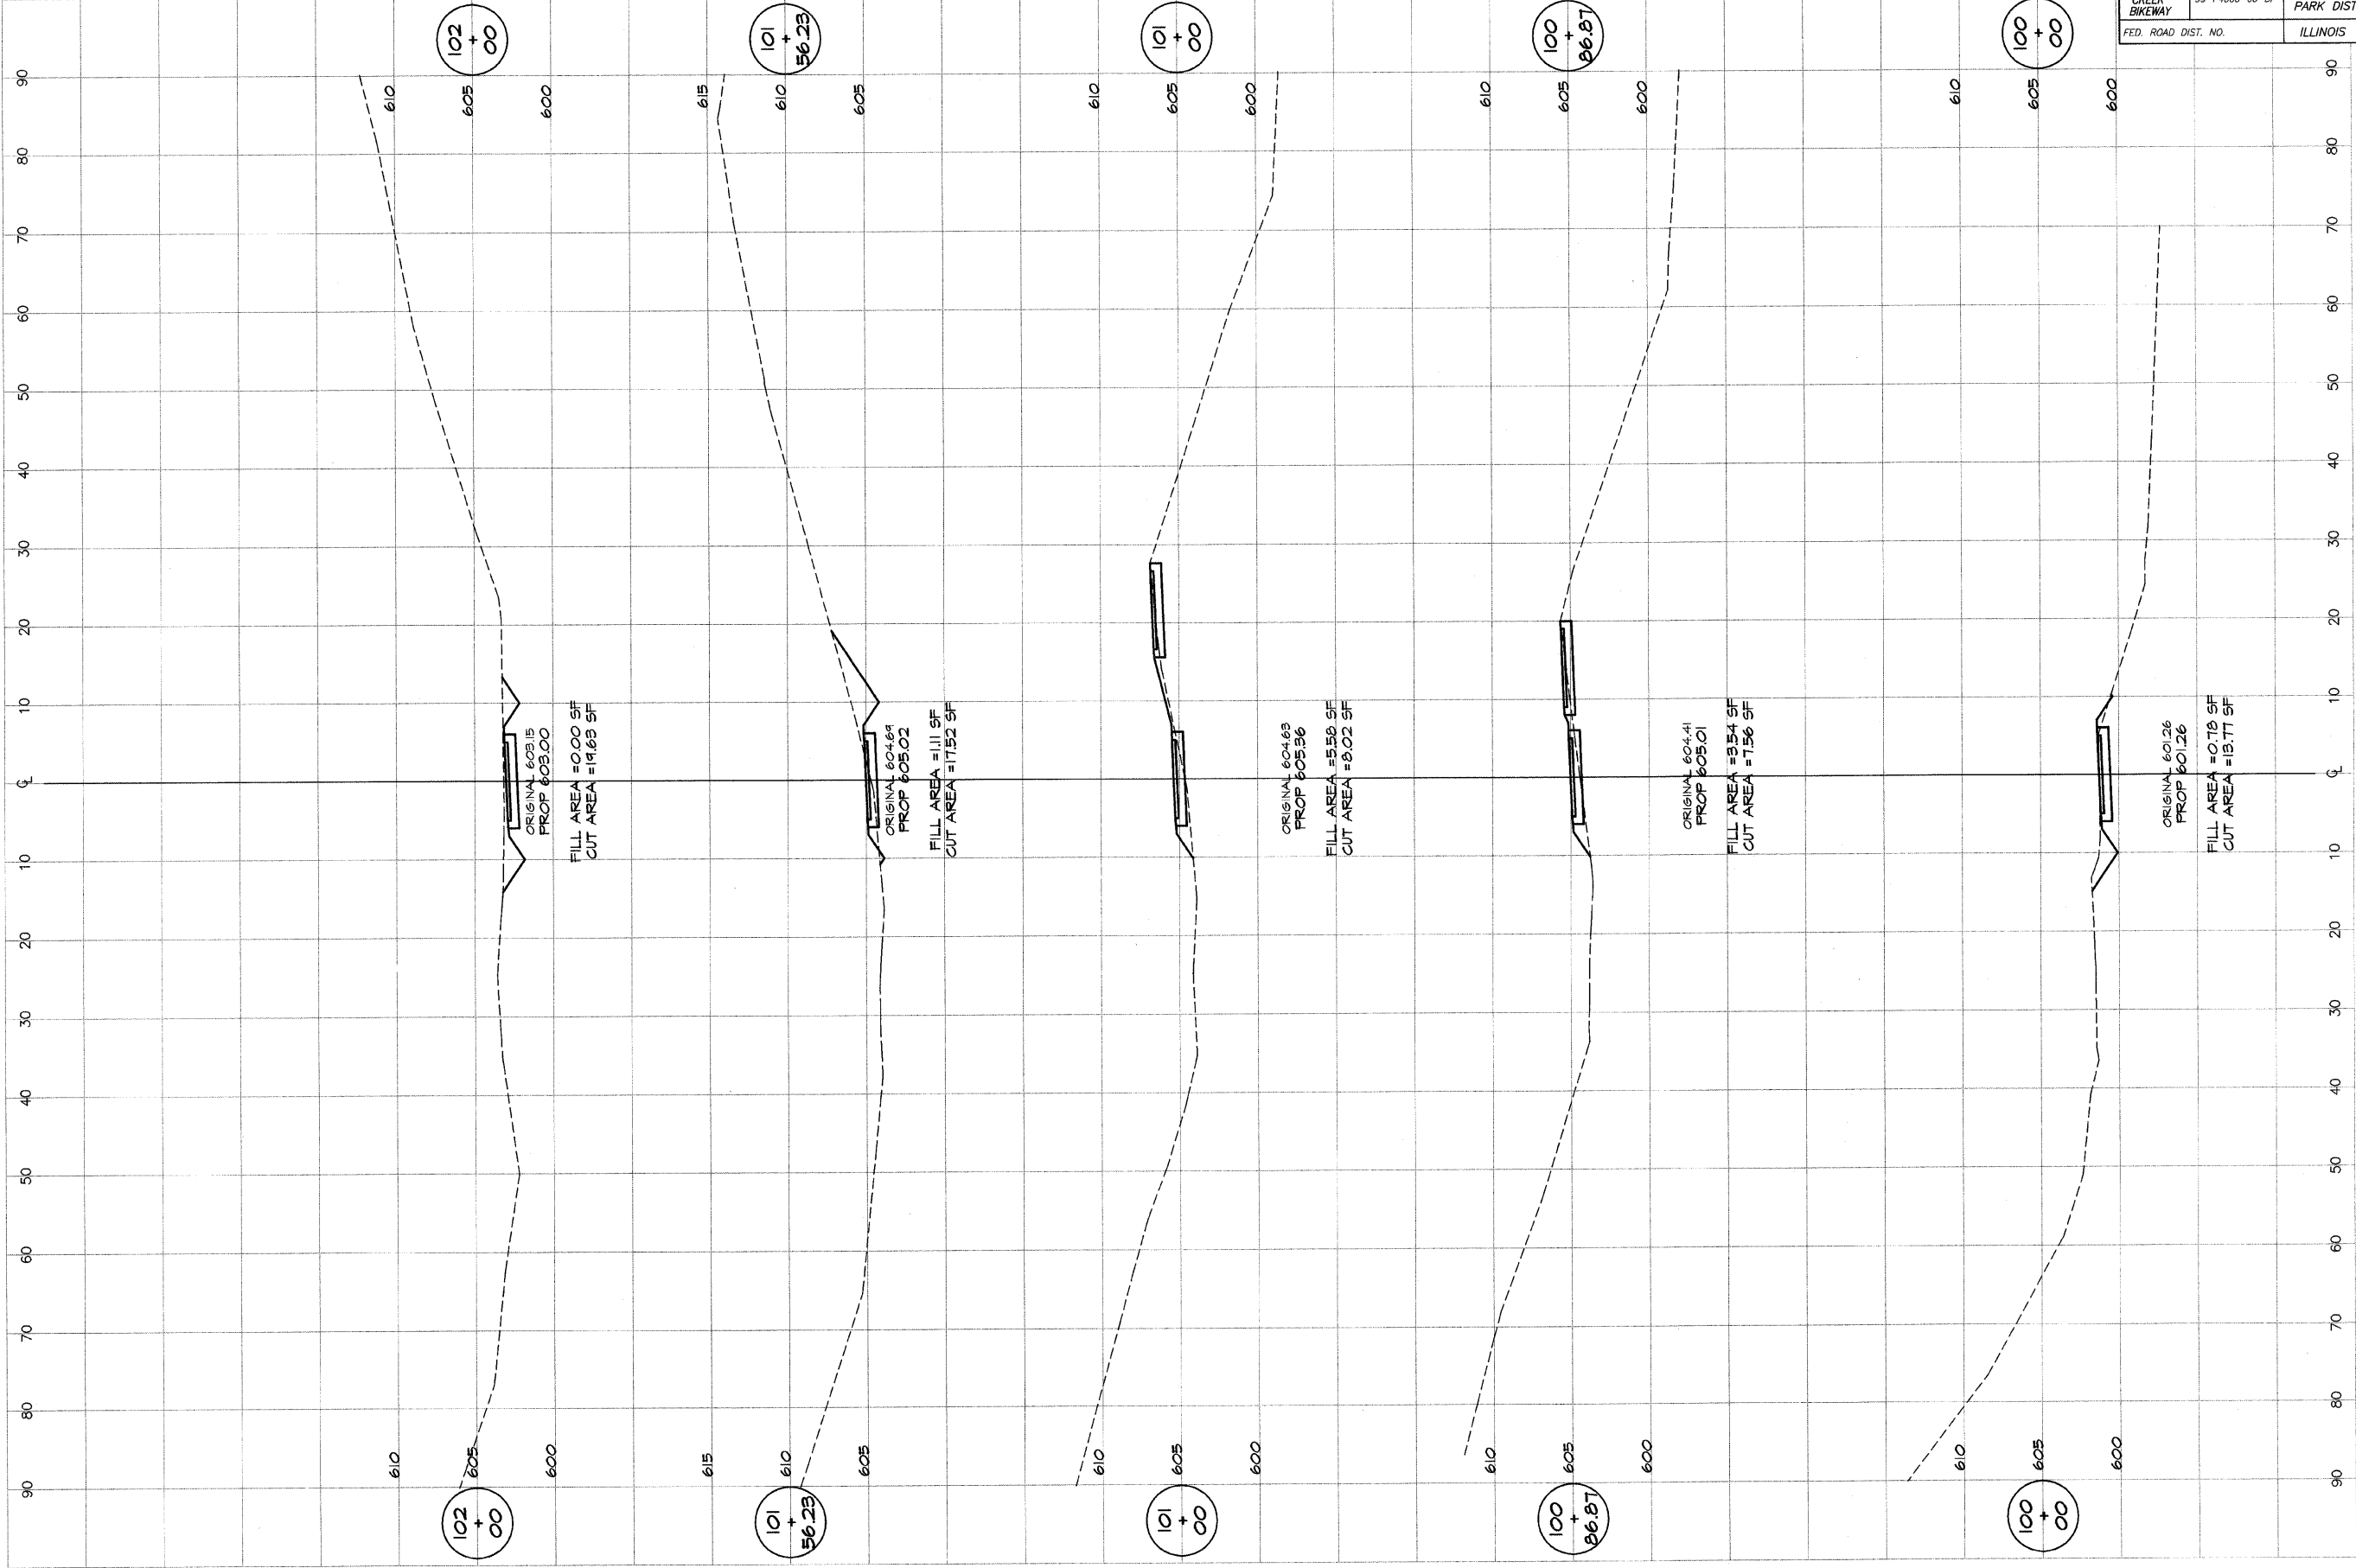

**BATHURIDGE**  
**G&B**  
**MILANSKI**  
 & ASSOCIATES, INC.  
 Consulting Engineers  
 1870 SOUTH TAYLORVILLE ROAD  
 DECATUR ILLINOIS  
 62526-1840

REVISIONS		SCALE	DESIGNED	DATE
NO.	BY	DATE	DATE	DATE
		as noted		

**DECATUR PARK DISTRICT**  
 STEVENS CREEK BIKEWAY - PHASE I  
 CROSS SECTIONS  
 FAIRVIEW PARK