
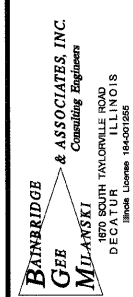


ROUTE NO.	SECTION	CITY	TOTAL SHEETS	SHEET NO.
STEVENS CREEK BIKEWAY	86-P4000-00-BP	DECATUR PARK DIST	145	55
FED. ROAD DIST. NO.	ILLINOIS		PROJECT TE-0007(27)	

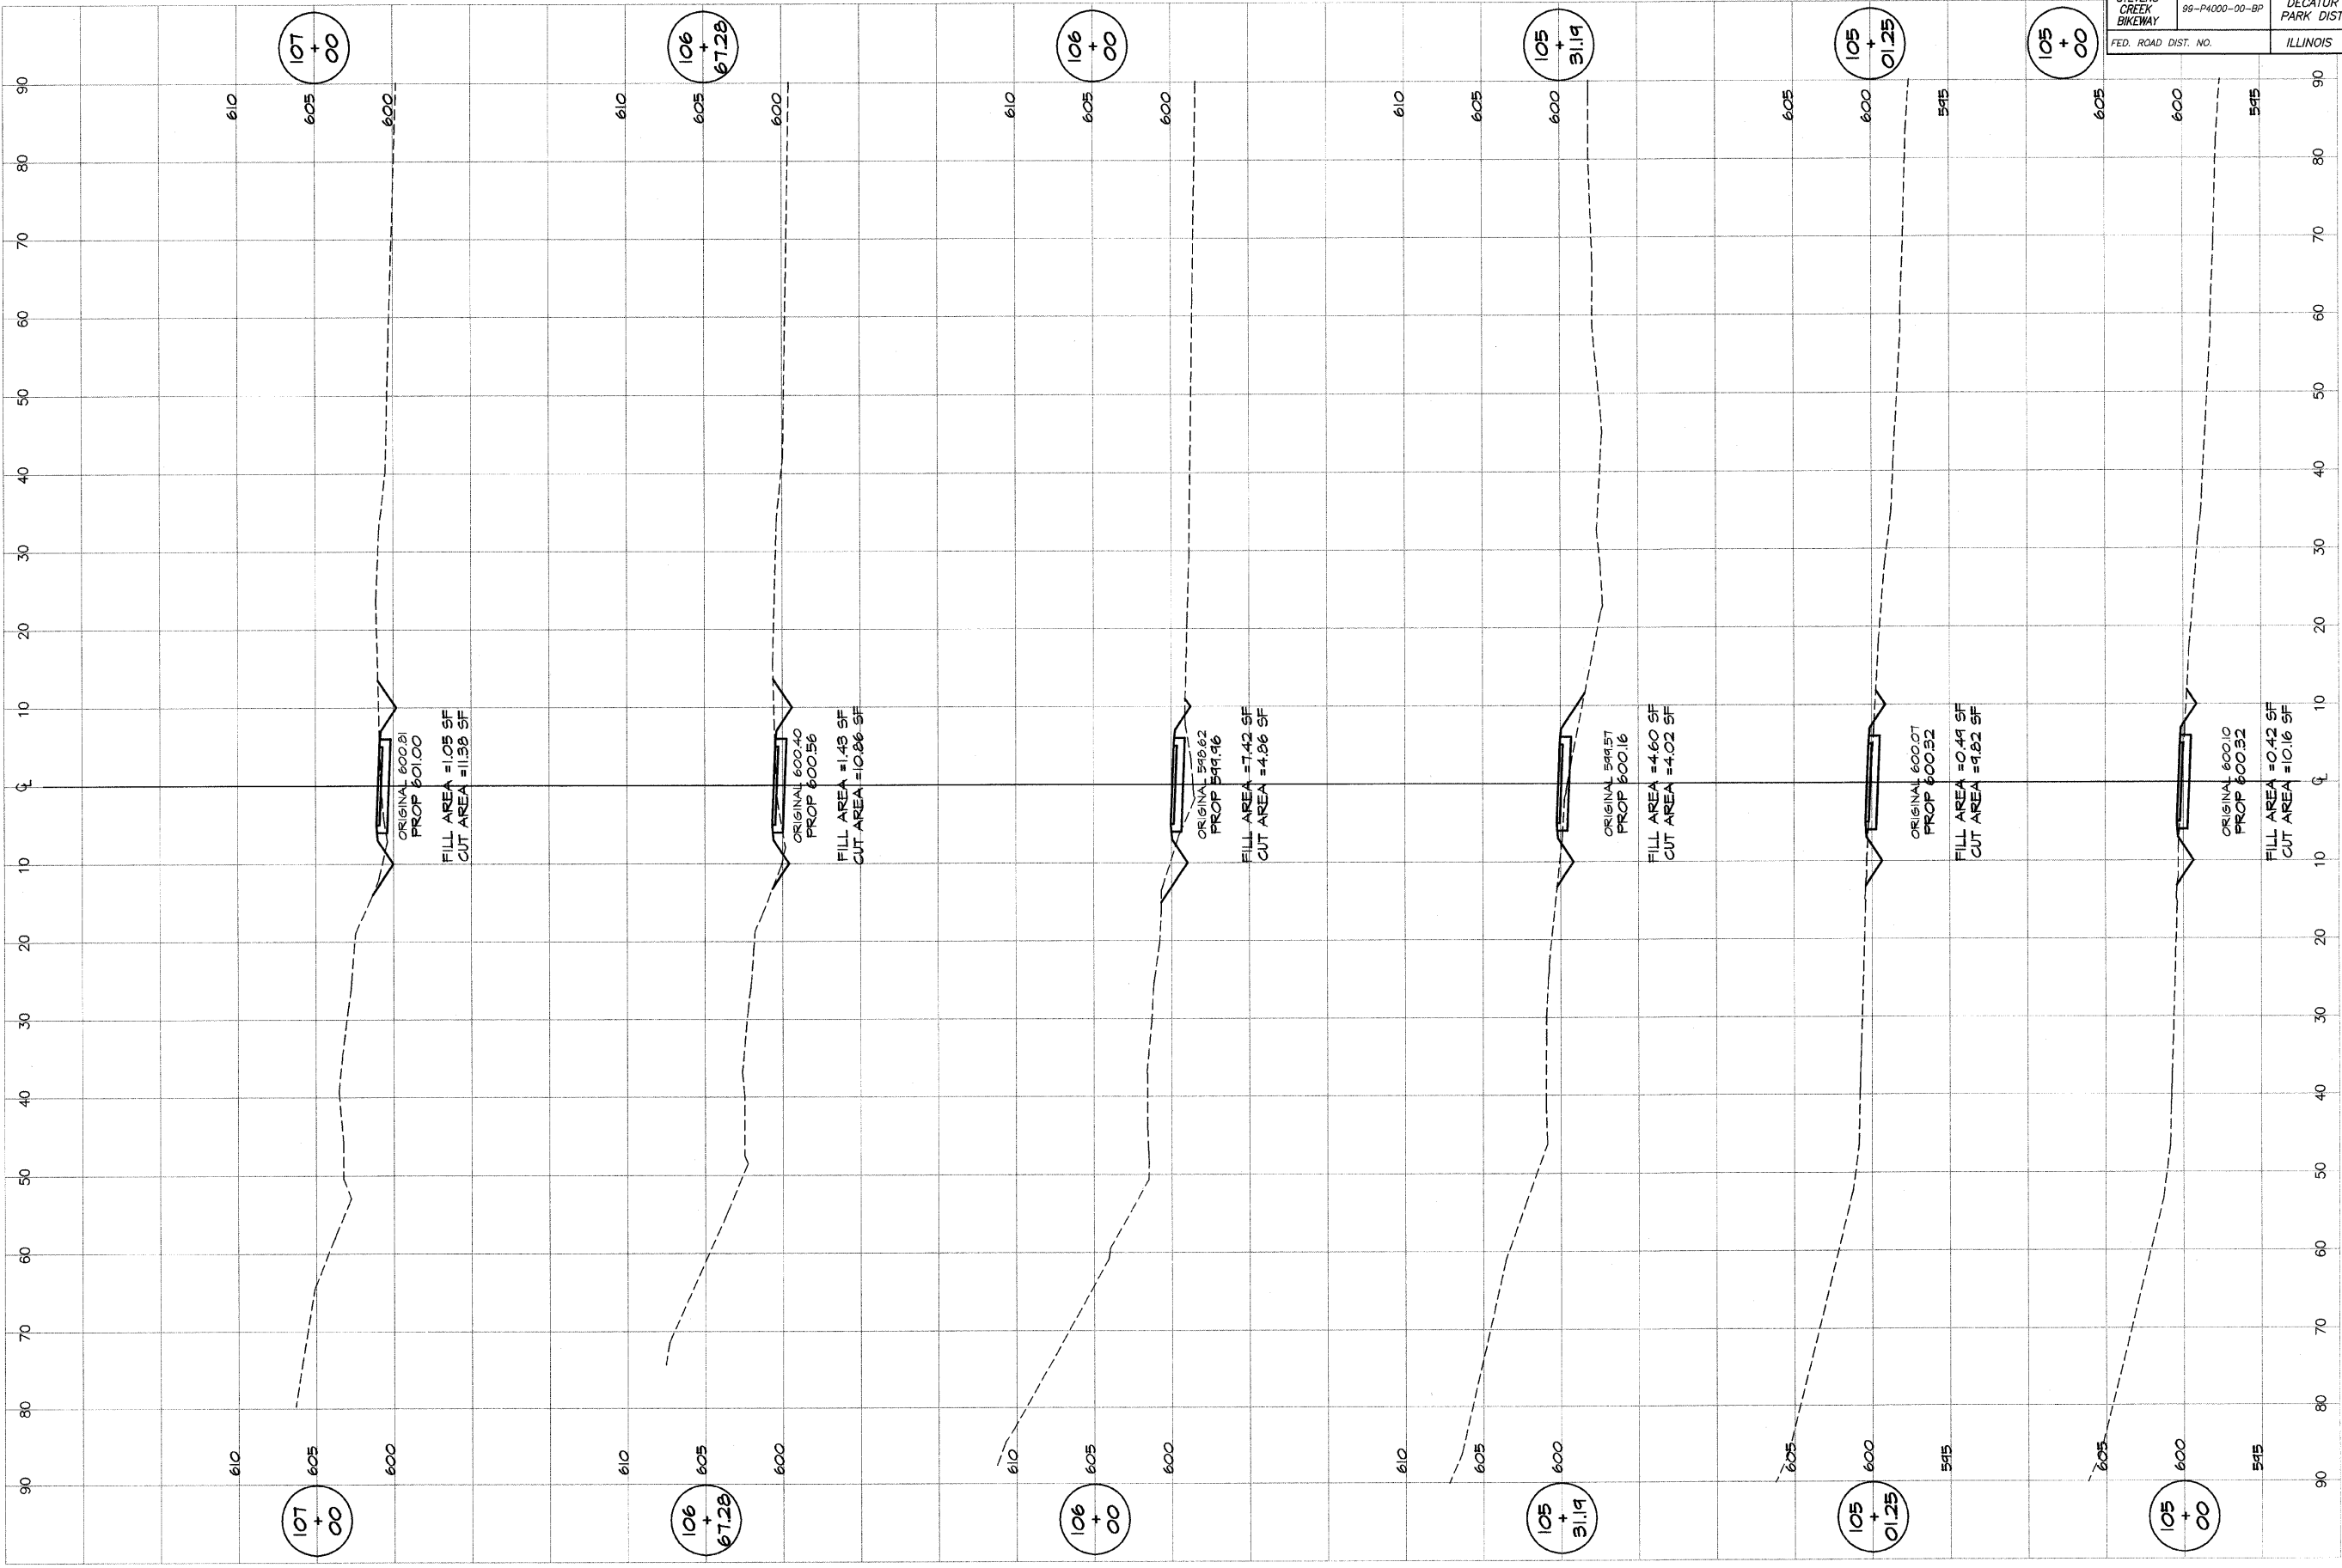

DESIGNED		SCALE		REVISIONS	
DATE	BY	DATE	NO.	NO.	DATE
Jan 2004	p m/lb	as noted			
Job No. 99099	XXX	Jan 2004			
FIELD BOOK					

DECATUR PARK DISTRICT
 STEVENS CREEK BIKEWAY - PHASE I
 CROSS SECTIONS
 FAIRVIEW PARK