


ROUTE NO. STEVENS CREEK BIKEWAY	SECTION 89-P4000-00-BP	CITY DECATUR PARK DIST	TOTAL SHEETS 145	SHEET NO. 57
FED. ROAD DIST. NO.		ILLINOIS	PROJECT TE-0007(27)	

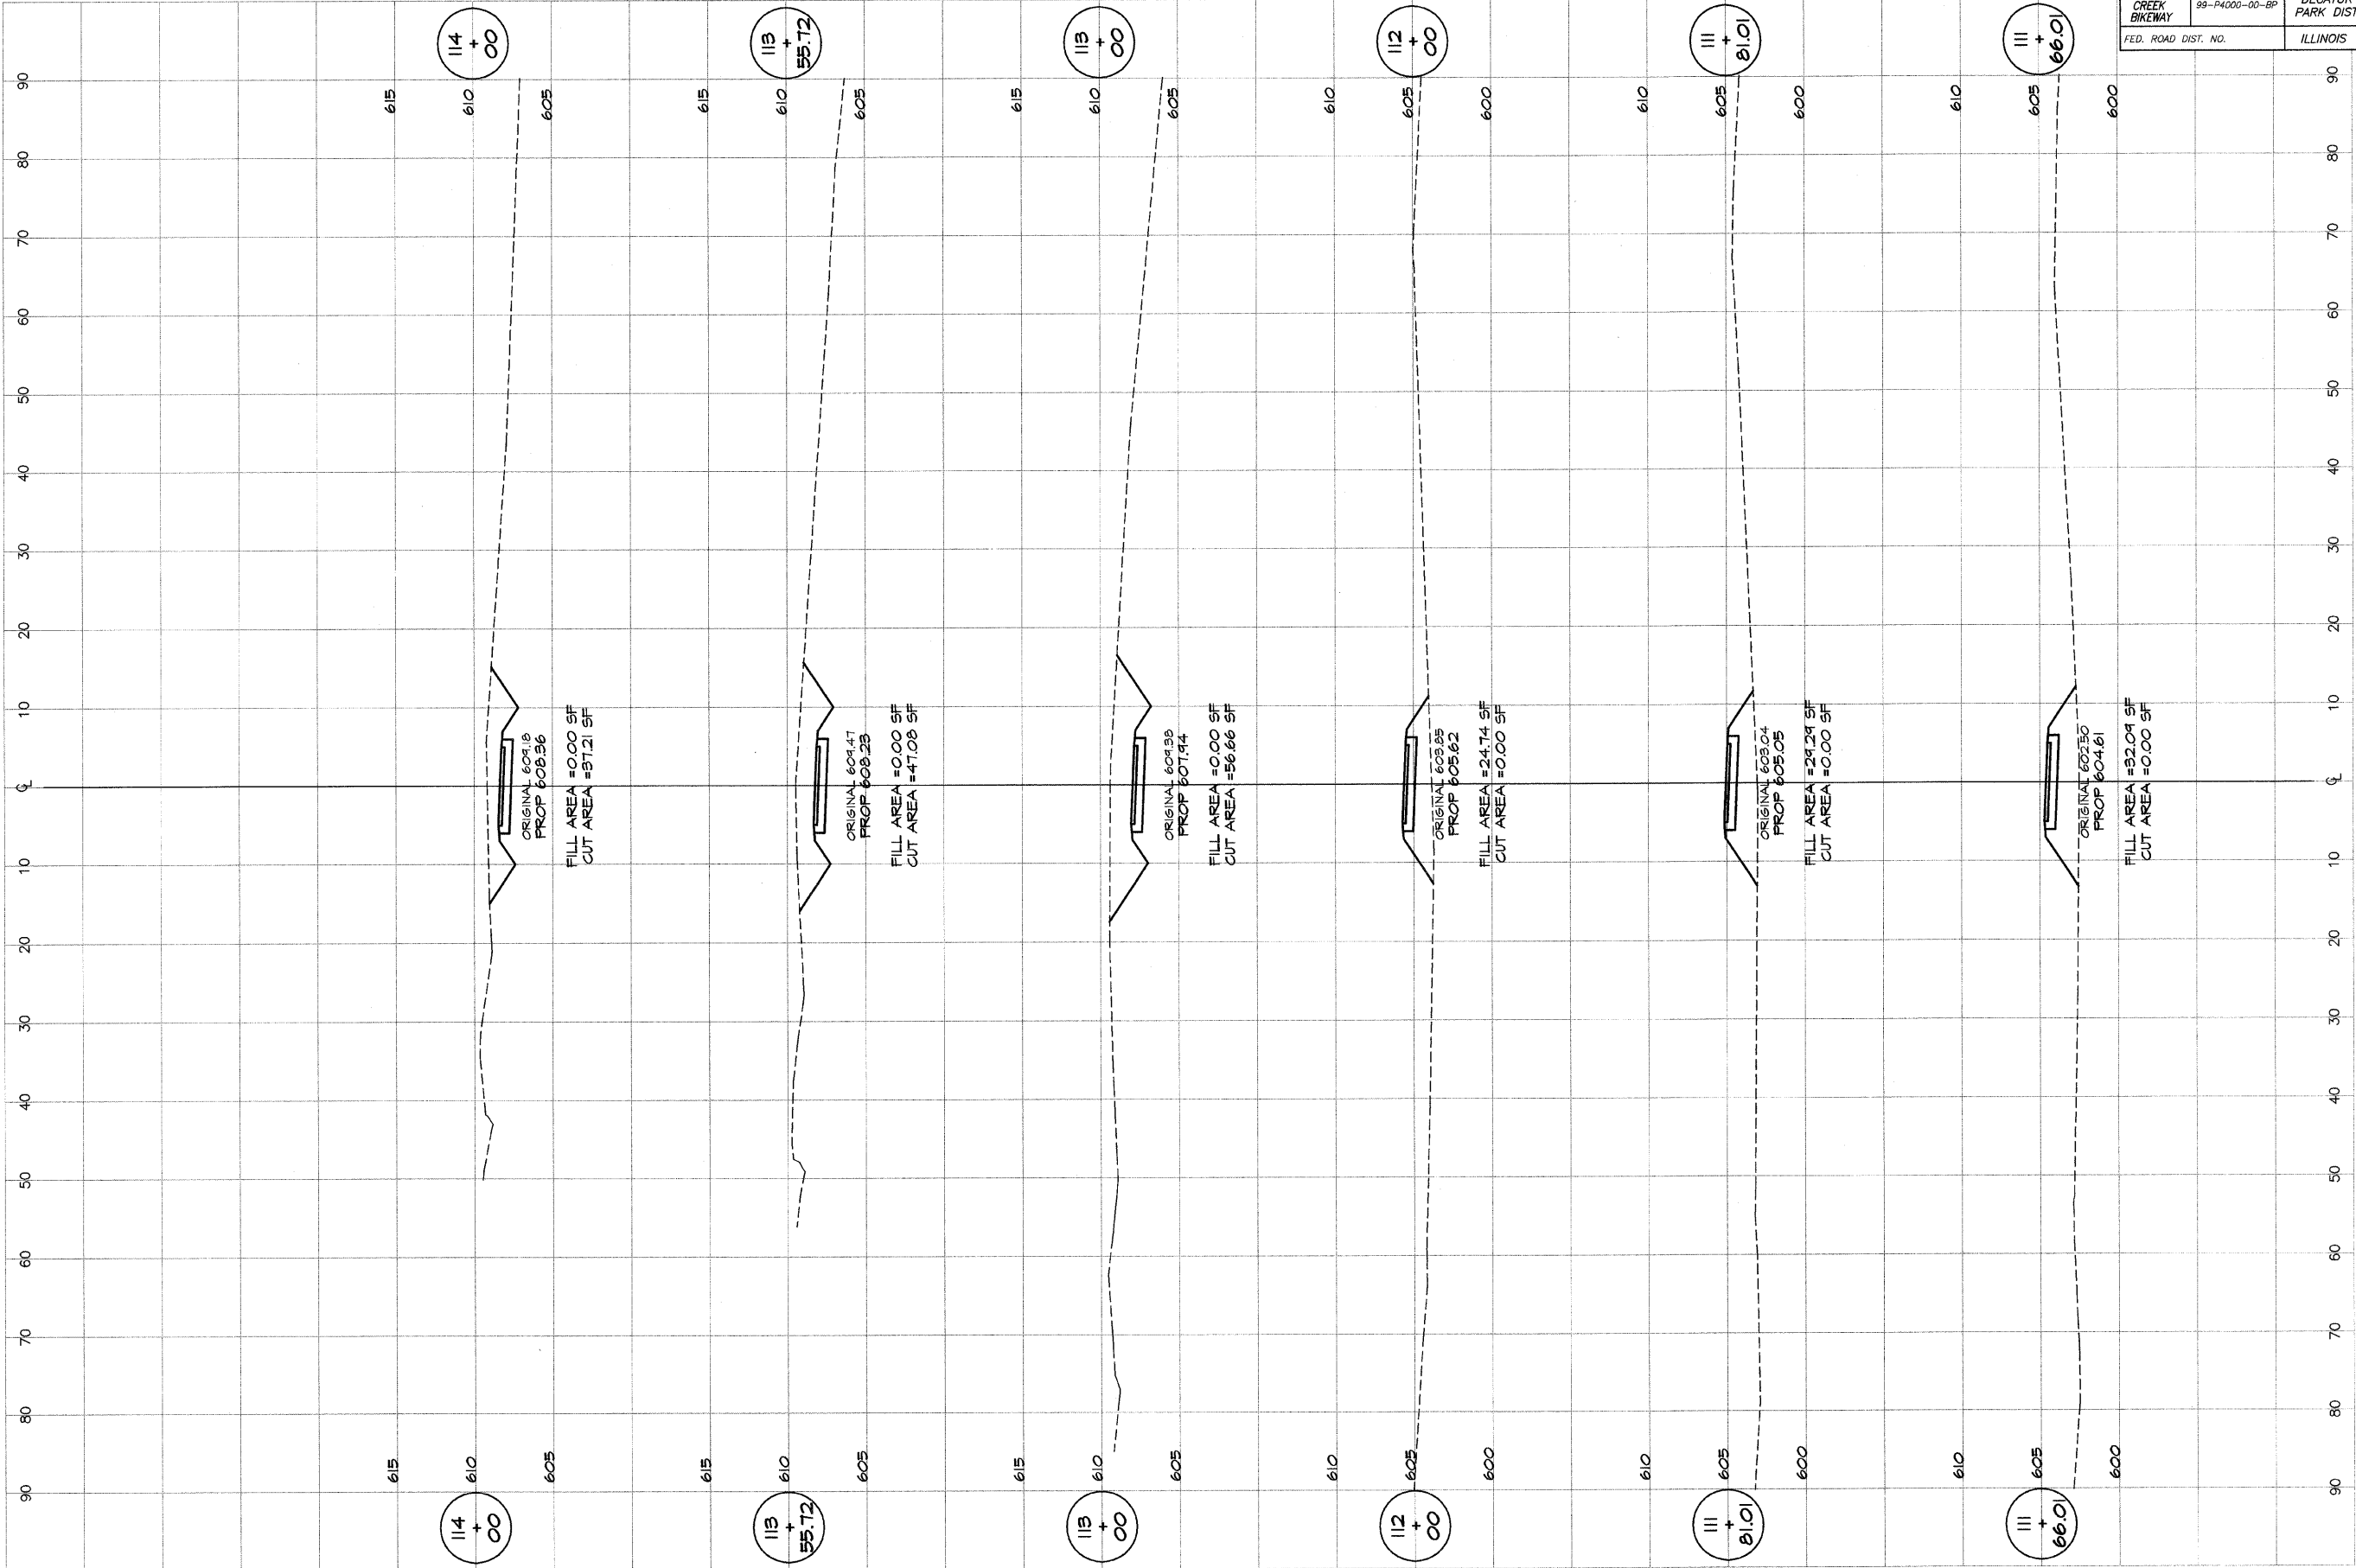

BRINBRIDGE
G&A
MILANSKI
& ASSOCIATES, INC.
Consulting Engineers
180 SOUTH TAYLORVILLE ROAD
DECATUR, ILLINOIS 62526
Phone: 217-424-1222

DESIGNED	SCALE	REVISIONS
MJP	as noted	NO. BY DATE
DRWN	DATE	
P m/s	Jan 2004	
FIELD BOOK	JOB NO.	
XXX	94099	

DECATUR PARK DISTRICT
STEVENS CREEK BIKEWAY - PHASE 1
CROSS SECTIONS
FAIRVIEW PARK