
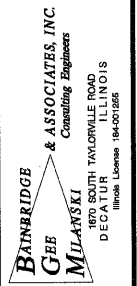


ROUTE NO.	SECTION	CITY	TOTAL SHEETS	SHEET NO.
STEVENS CREEK BIKEWAY	99-P4000-00-BP	DECATUR PARK DIST	145	59
FED. ROAD DIST. NO.		ILLINOIS	PROJECT TE-0008(2#)	

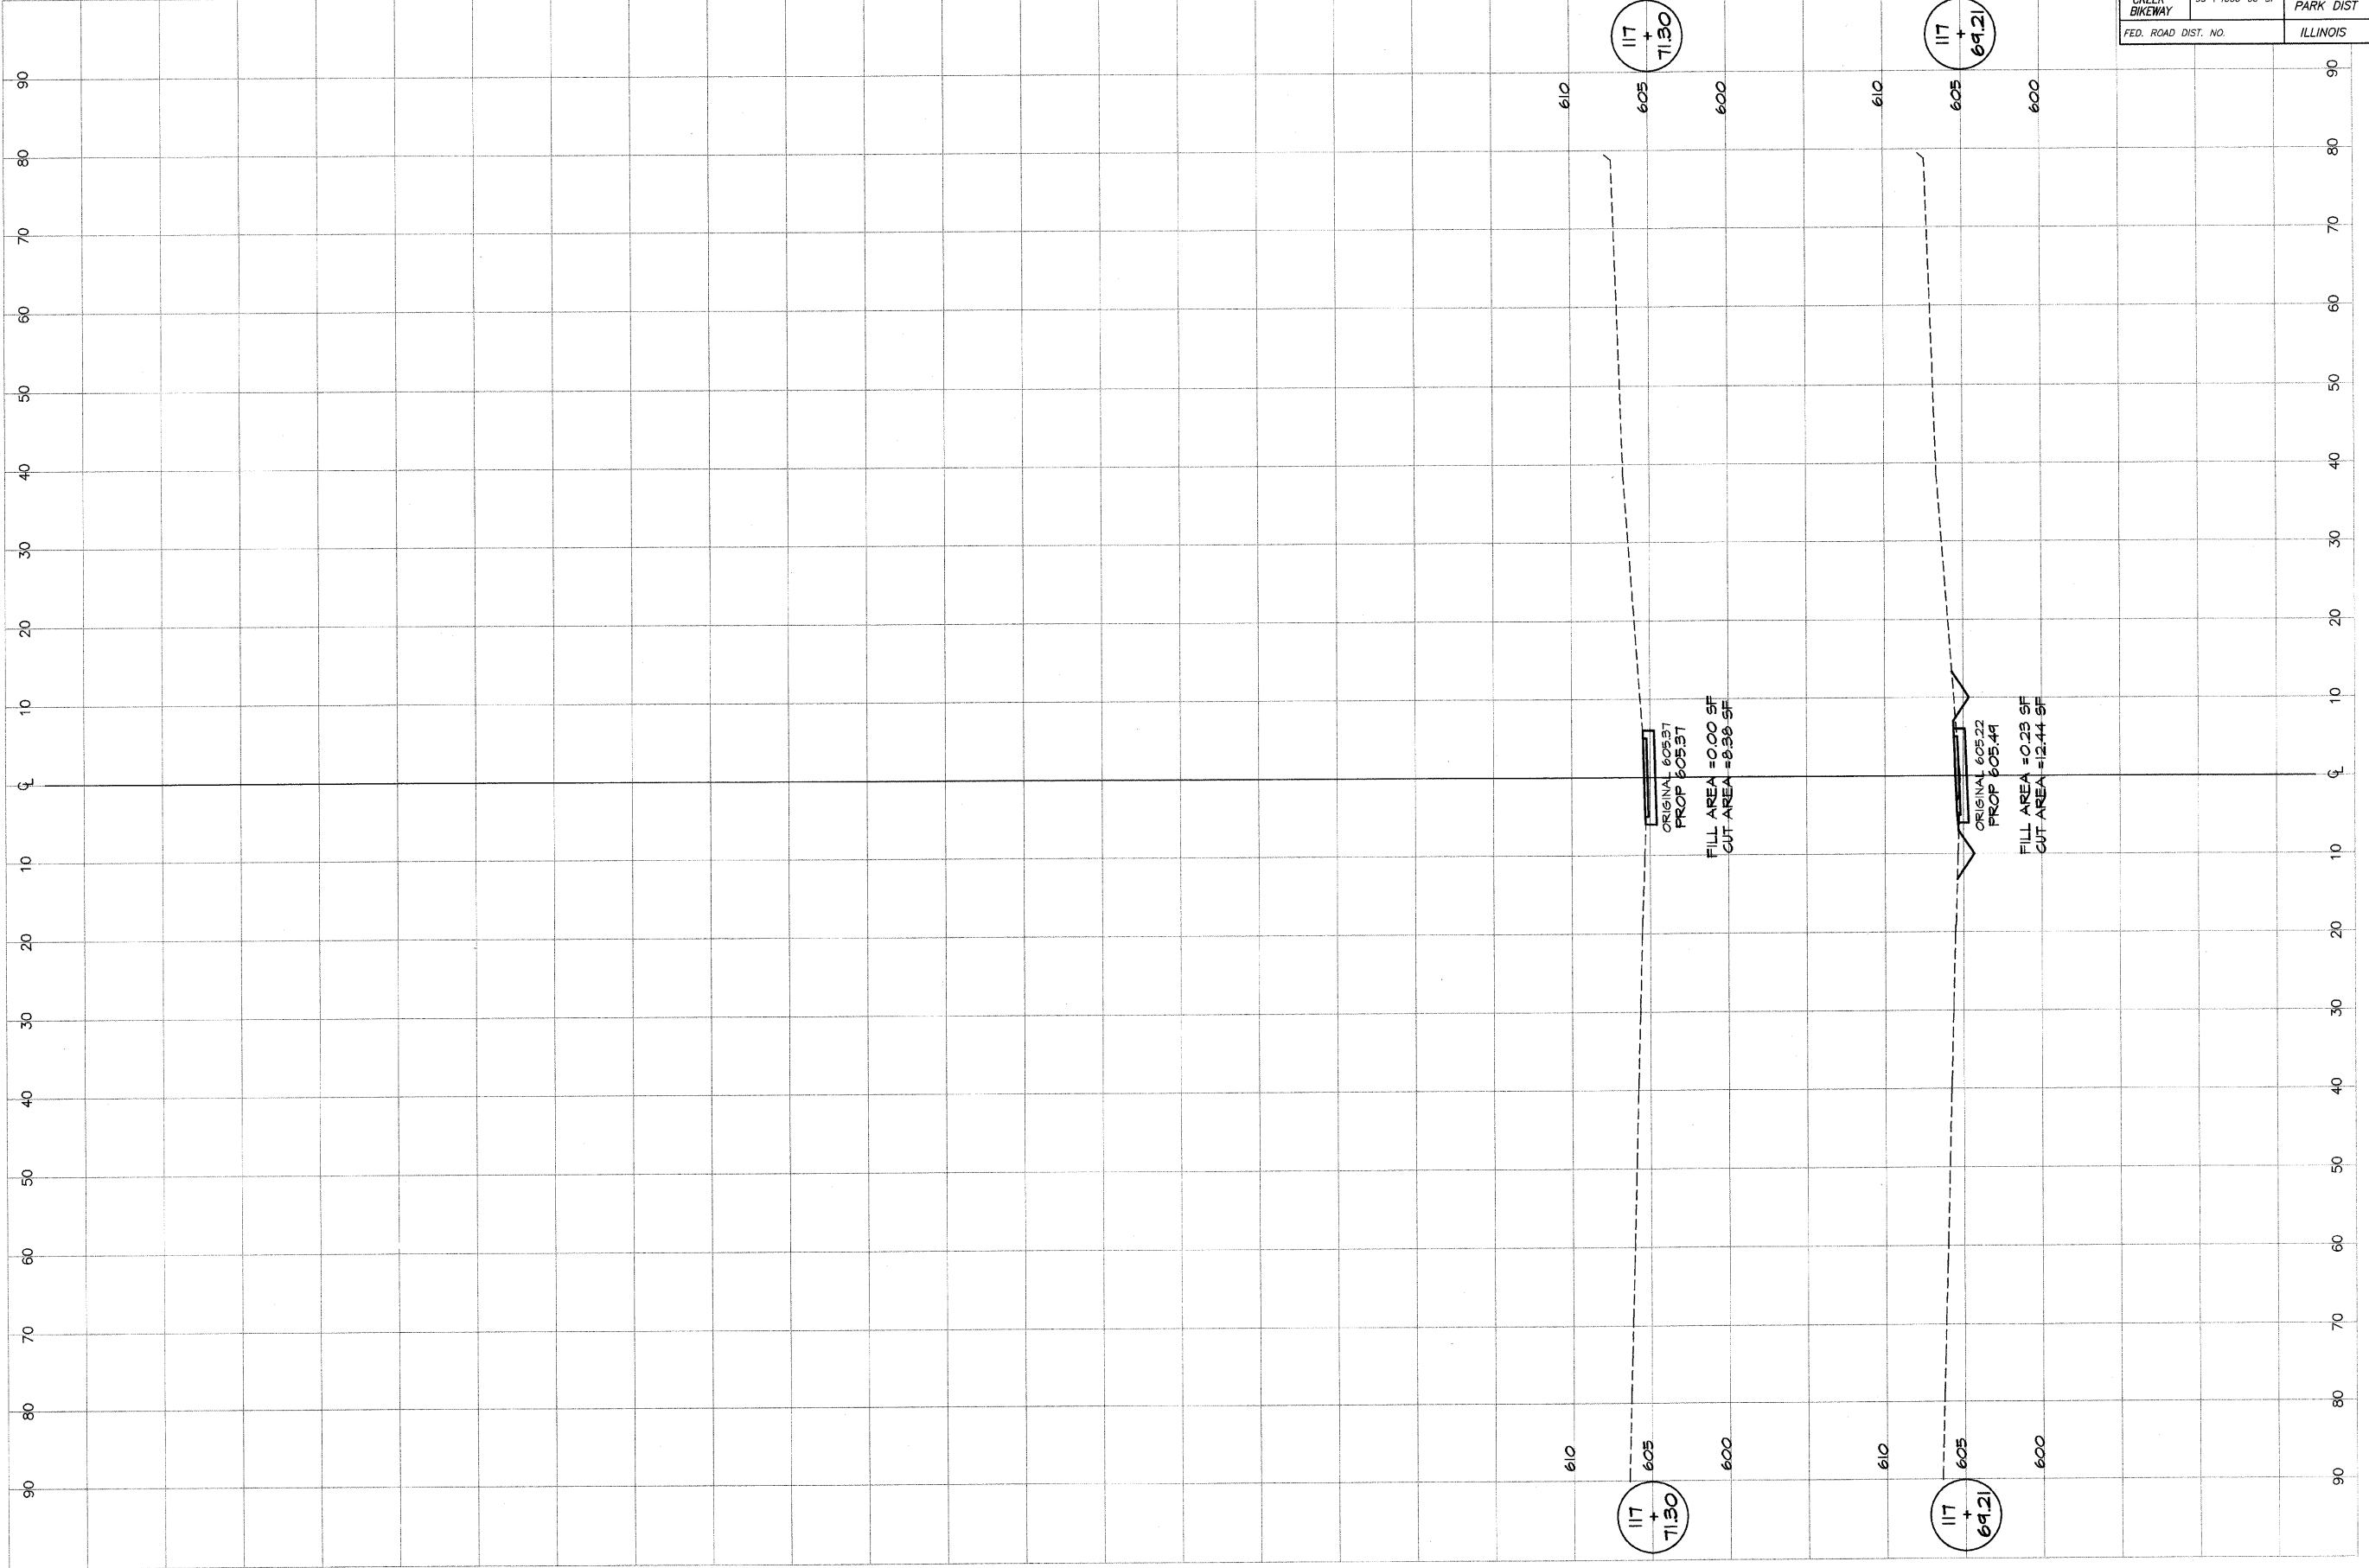

DESIGNED		SCALE		REVISIONS	
DATE	BY	DATE	NO.	BY	DATE
Jan 2004		as noted			

DECATUR PARK DISTRICT
STEVENS CREEK BIKEWAY - PHASE I
CROSS SECTIONS
FAIRVIEW PARK