
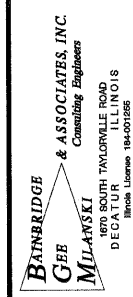


ROUTE NO. STEVENS CREEK BIKEWAY	SECTION 49-P400-00-BP	CITY DECATUR PARK DIST	TOTAL SHEETS 145	SHEET NO. 60
ROAD DIST. NO.	ILLINOIS	PROJECT	TE-0007(27)	

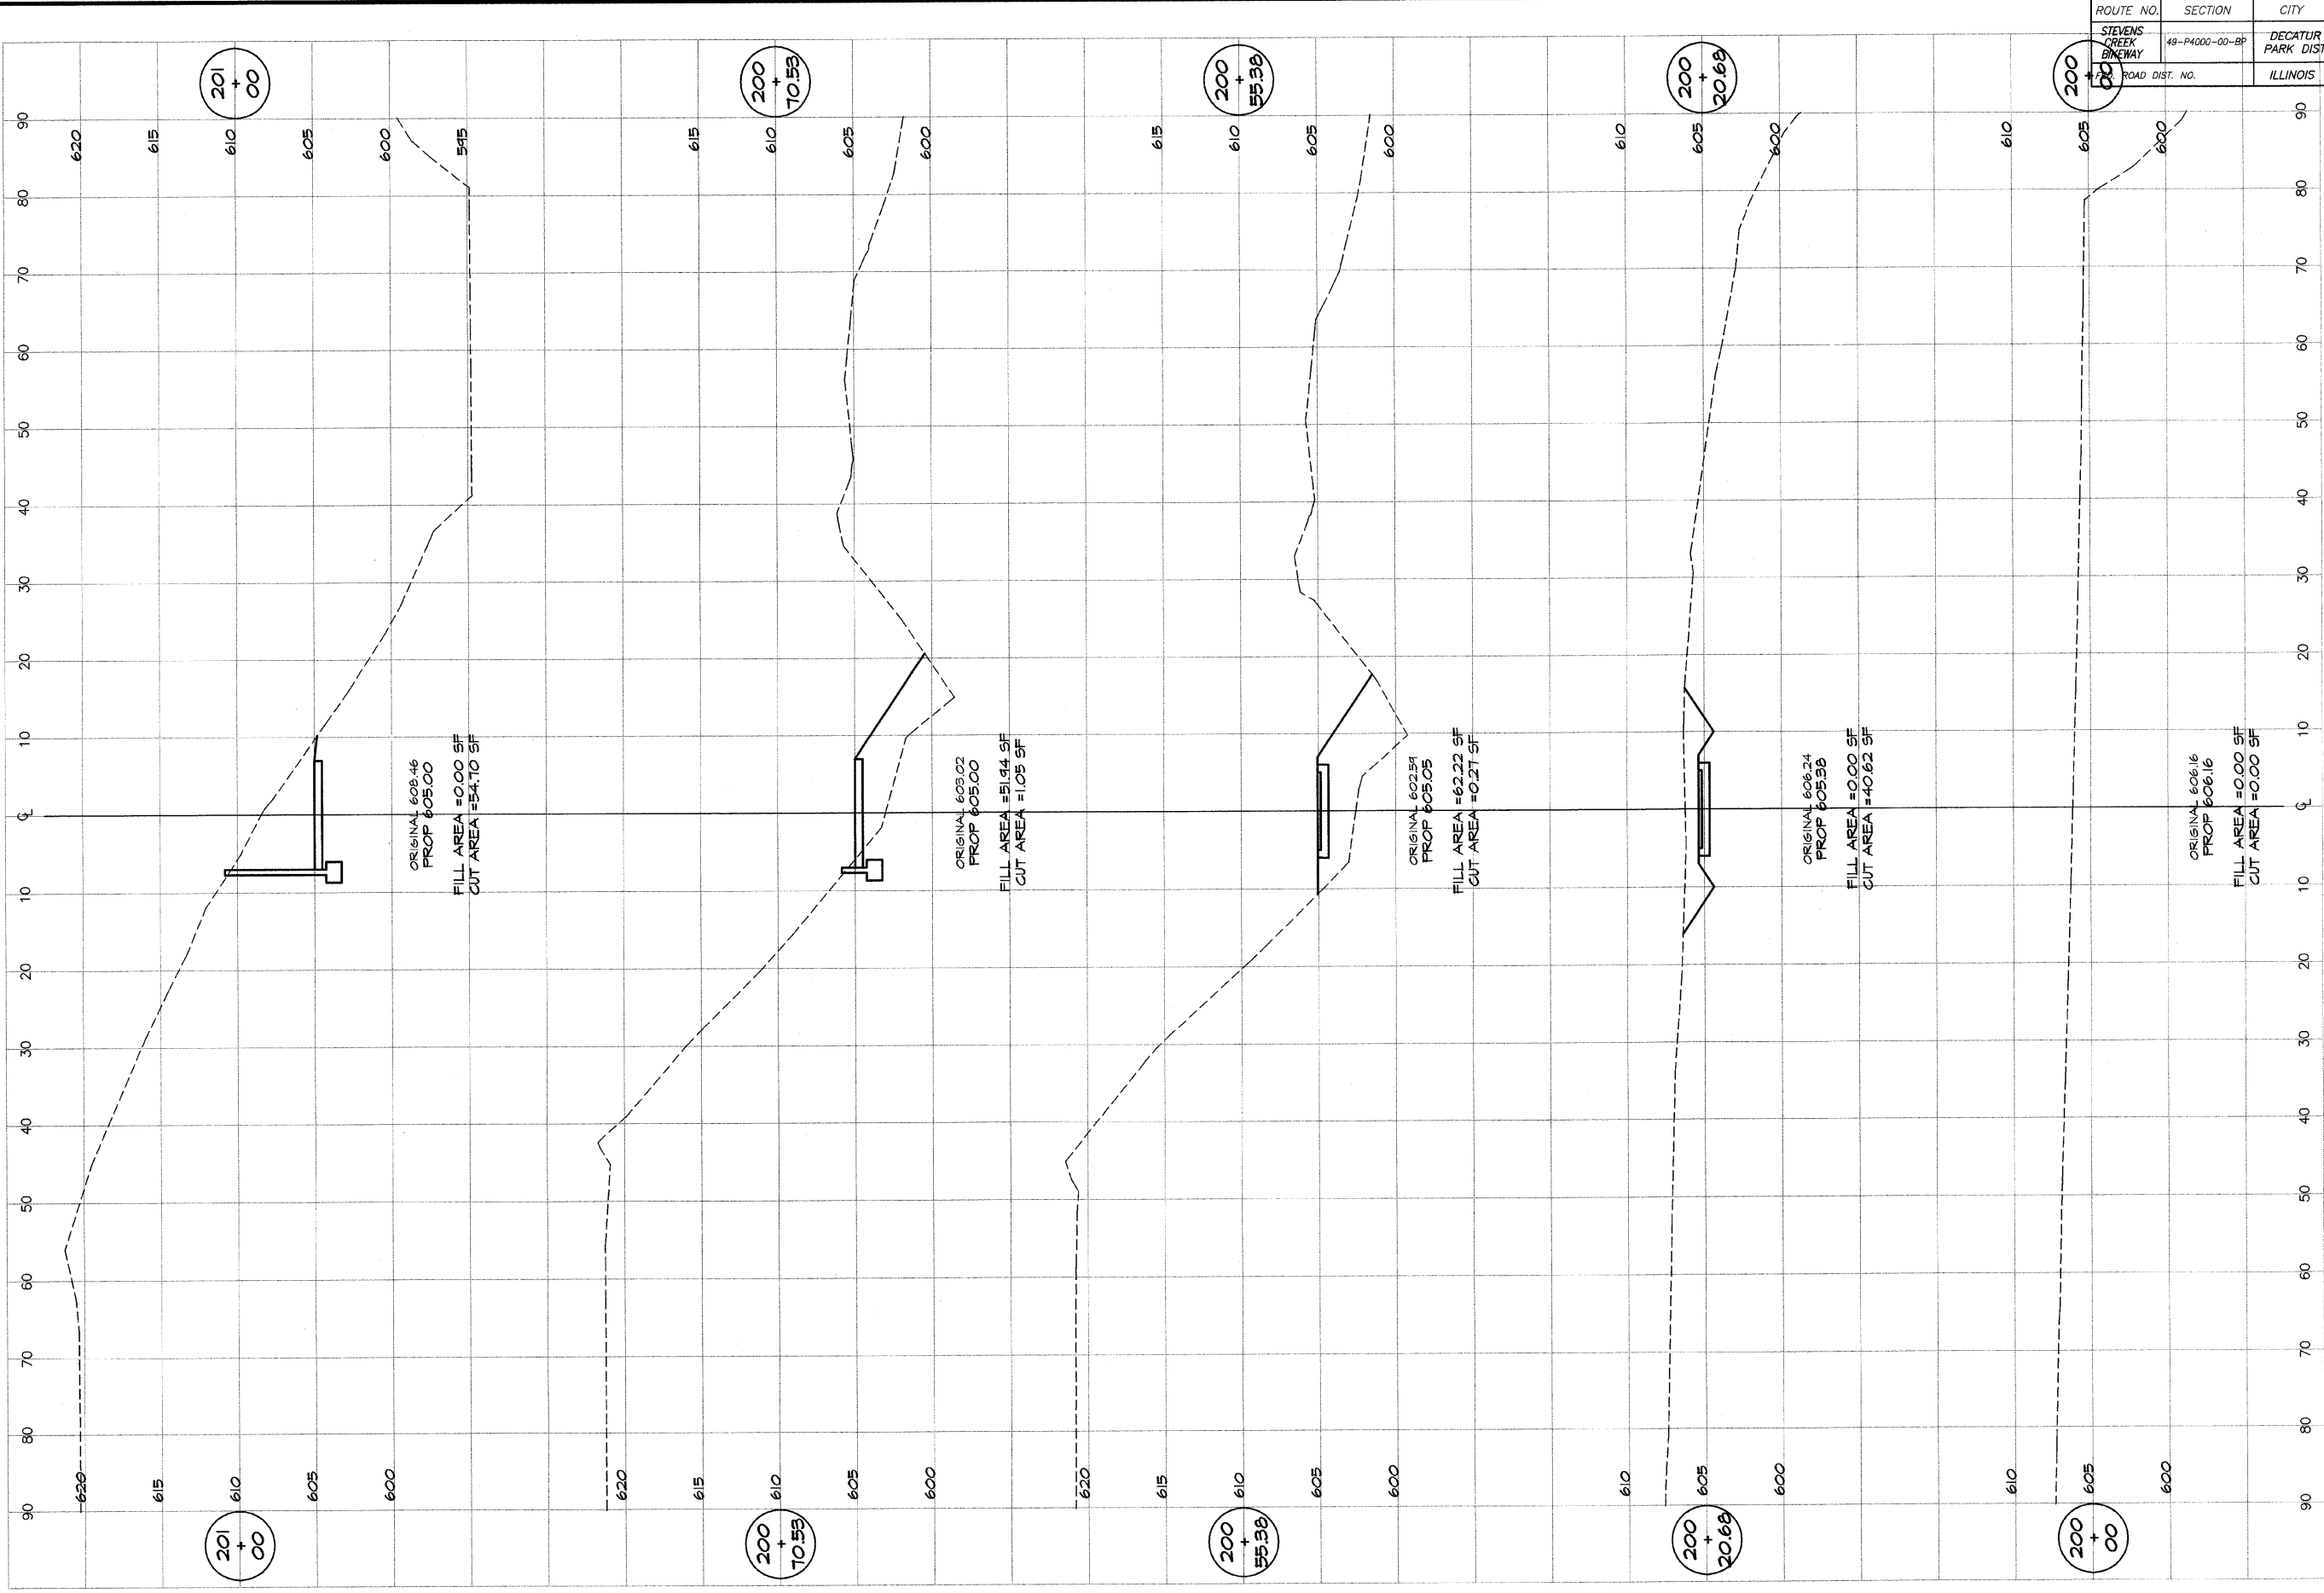

DESIGNED	SCALE	REVISIONS
MHP	as noted	NO. BY DATE
DRWN	DATE	
P. Mills	JUN 2004	
FIELD BOOK	JOB NO.	
XXX	94099	

**DECATUR PARK DISTRICT**  
STEVENS CREEK BIKEWAY - PHASE I  
CROSS SECTIONS  
FAIRVIEW TO CENTER