
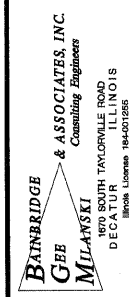


ROUTE NO.	SECTION	CITY	TOTAL SHEETS	SHEET NO.
STEVENS CREEK BIKEWAY	49-P4000-00-BP	DECATUR PARK DIST	145	61
FED. ROAD DIST. NO.	ILLINOIS		PROJECT TE-0007(27)	

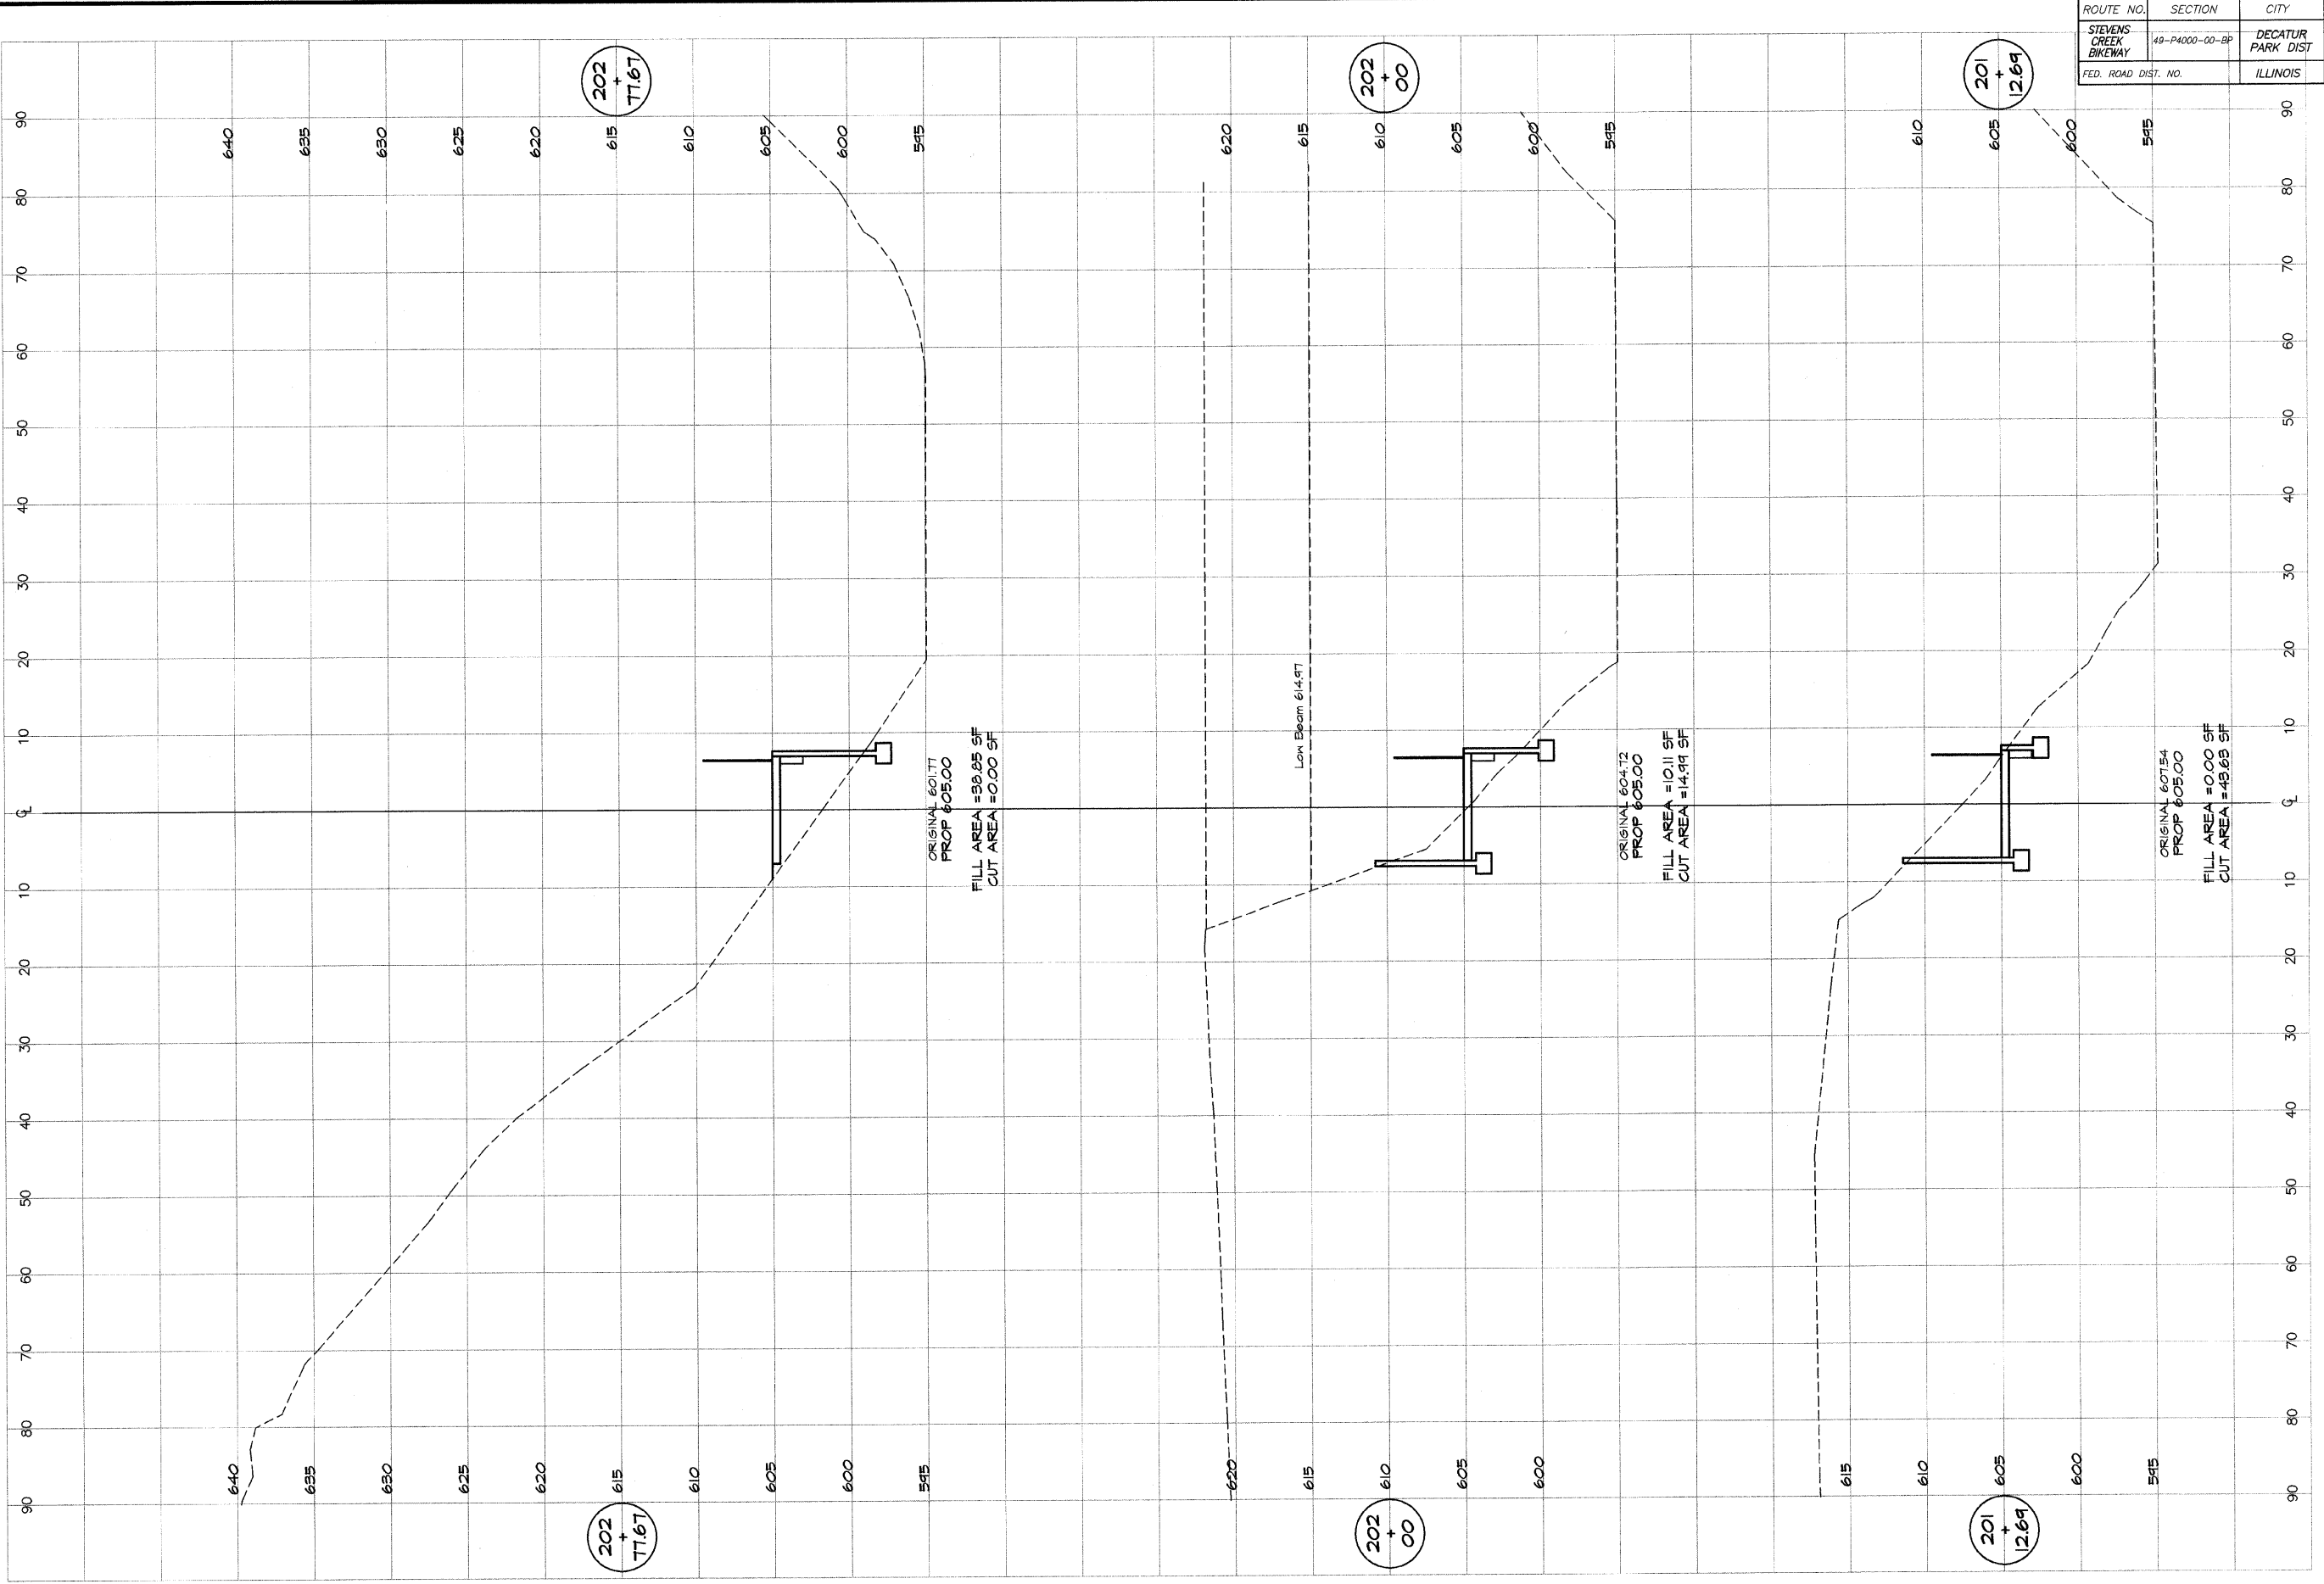

DESIGNED	SCALE	REVISIONS
MHP	as noted	NO. BY DATE
Drawn	DATE	
P. Mills	JAN 2004	
Field Book	JOB NO.	
XXX	94099	

DECATUR PARK DISTRICT
 STEVENS CREEK BIKEWAY - PHASE I
 CROSS SECTIONS
 FAIRVIEW TO CENTER