


ROUTE NO.	SECTION	CITY	TOTAL SHEETS	SHEET NO.
STEVENS CREEK BIKEWAY	49-P4000-00-BP	DECATUR PARK DIST	145	62
FED. ROAD DIST. NO.	ILLINOIS		PROJECT TE-0007(27)	

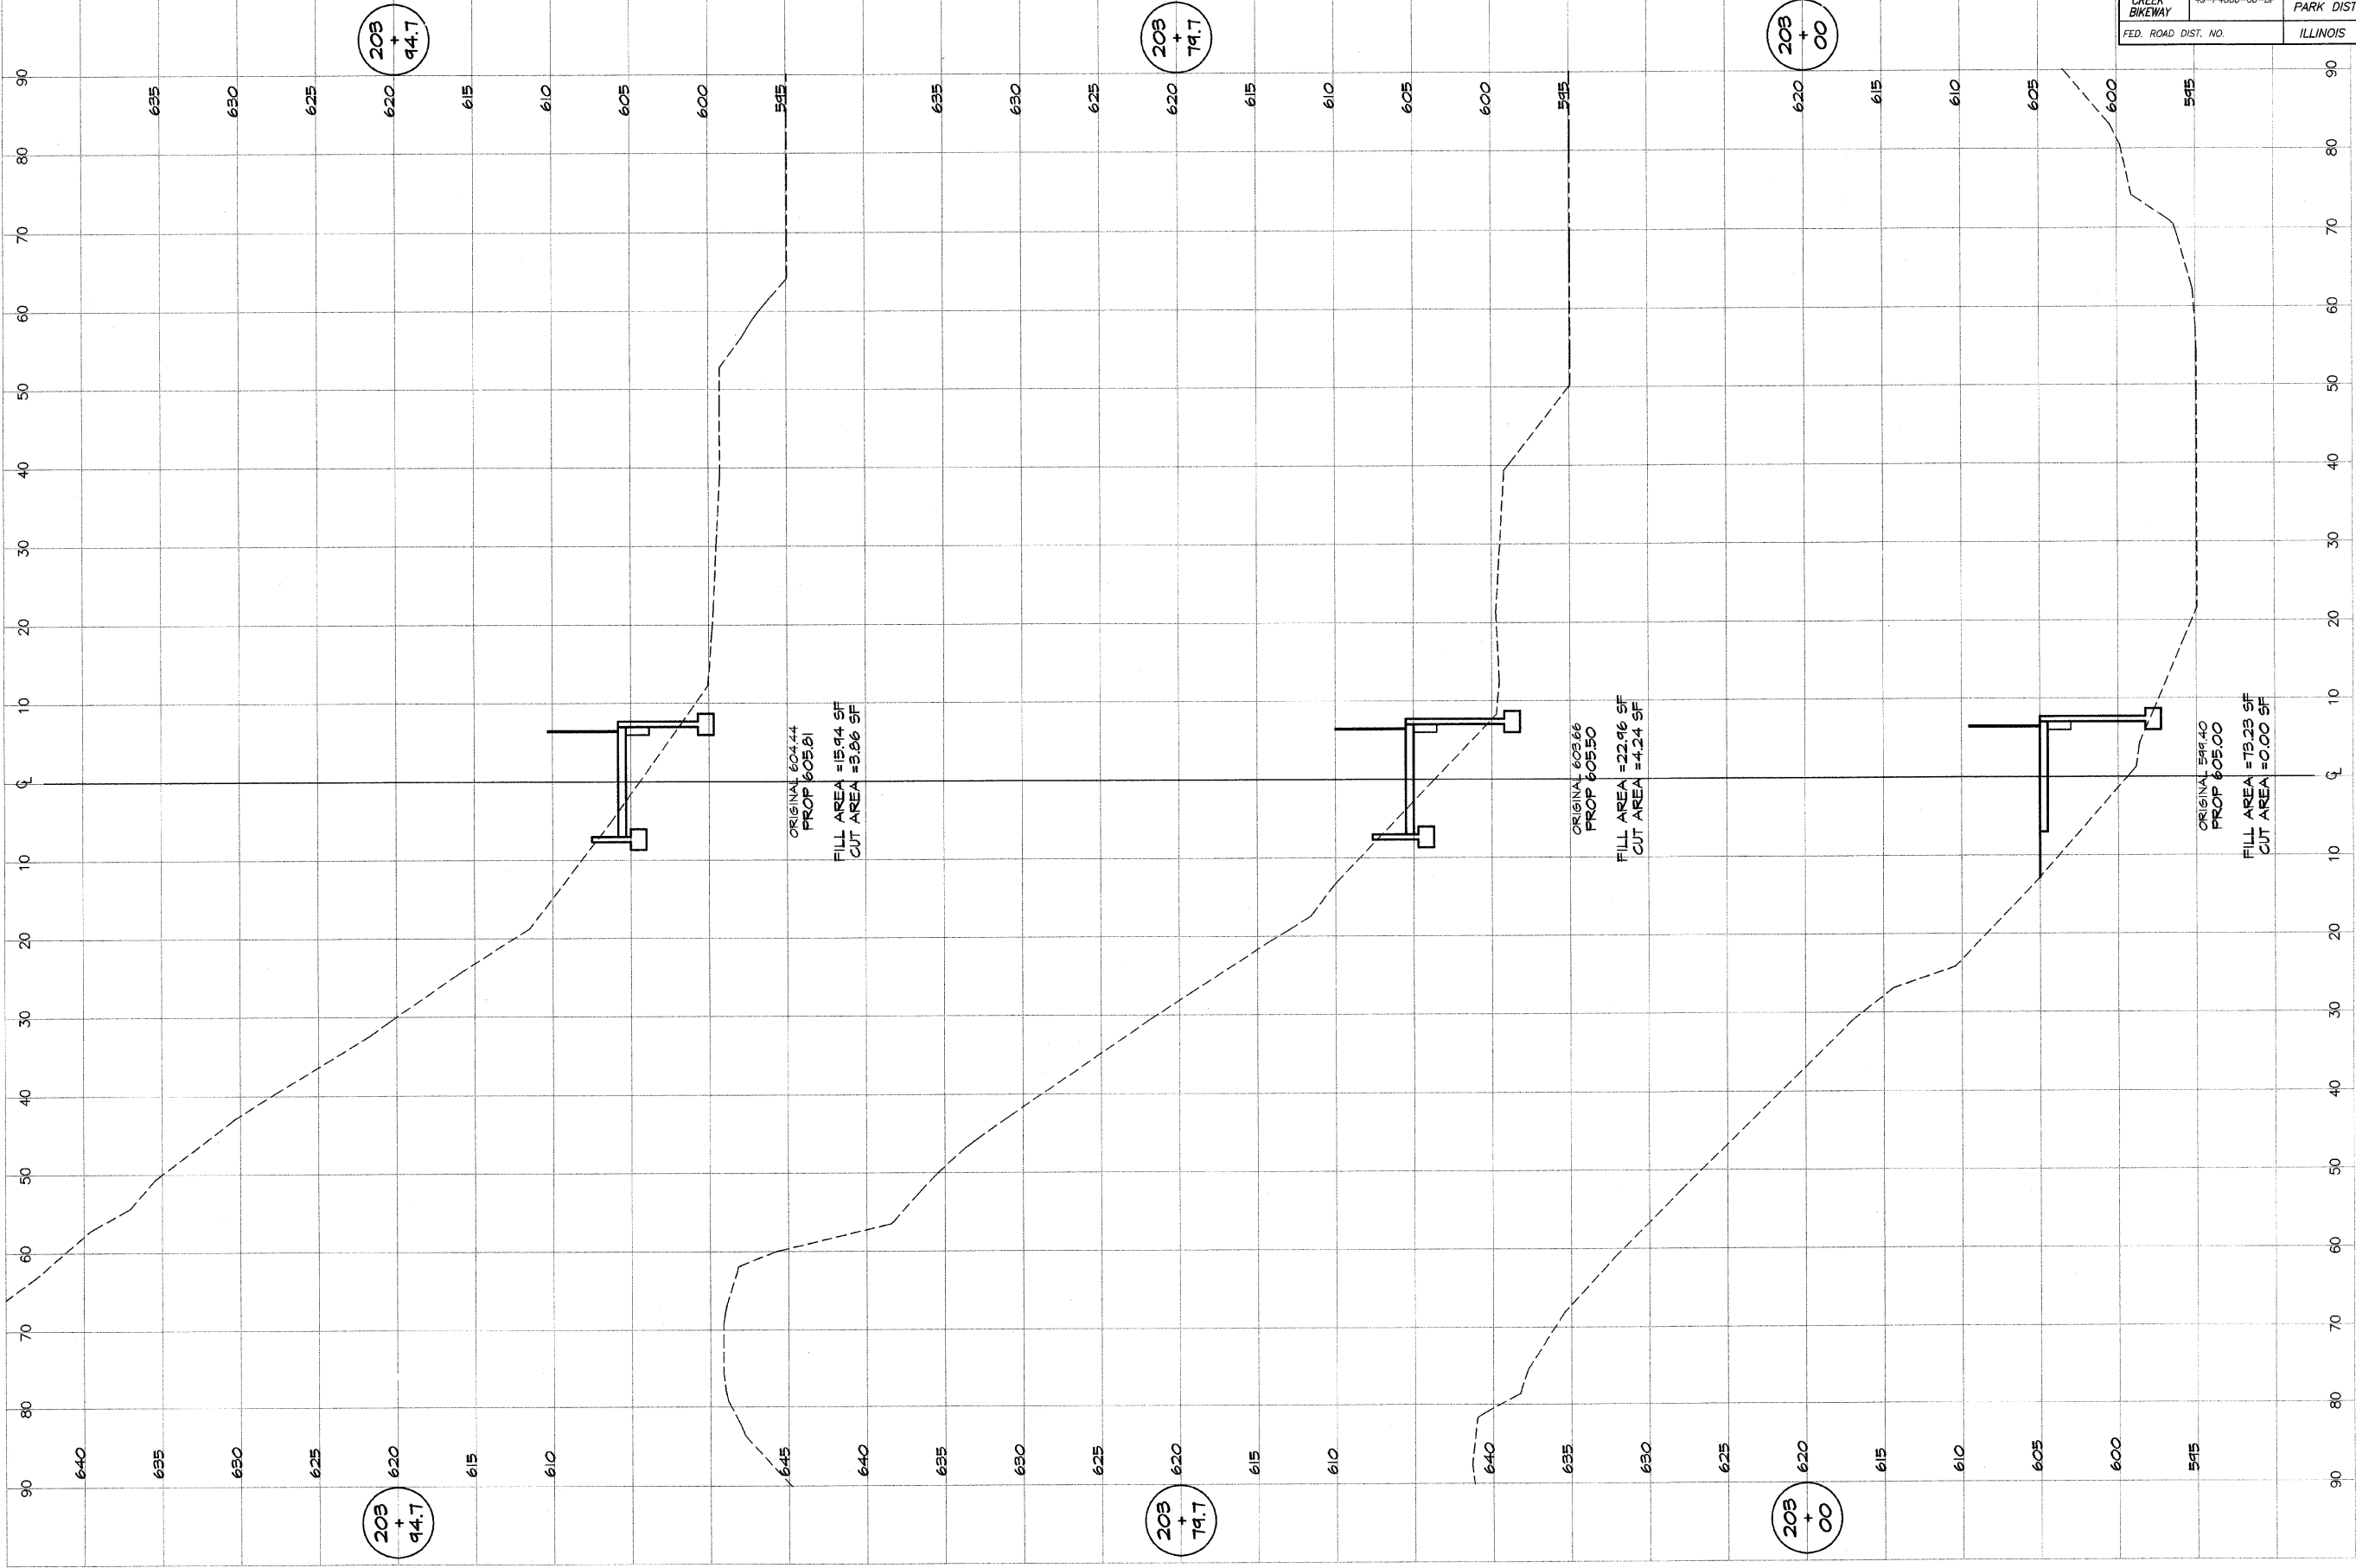

**BATHURIDGE**  
**GJE**  
**MILLANSKI**  
 & ASSOCIATES, INC.  
 Consulting Engineers  
 180 SOUTH TAYLORVILLE ROAD  
 DECATUR, ILLINOIS  
 60155-1800

DESIGNED		SCALE		REVISIONS	
DATE	BY	NO.	BY	NO.	DATE
28	noted				
Jan	2004				

**DECATUR PARK DISTRICT**  
 STEVENS CREEK BIKEWAY - PHASE I  
 CROSS SECTIONS  
 FAIRVIEW TO CENTER