


ROUTE NO. STEVENS CREEK BIKEWAY	SECTION #S P4000-00-BP	CITY DECATUR PARK DIST	TOTAL SHEETS 145	SHEET NO. 67
FED. ROAD DIST.	ILLINOIS	PROJECT TE-0007(27)		

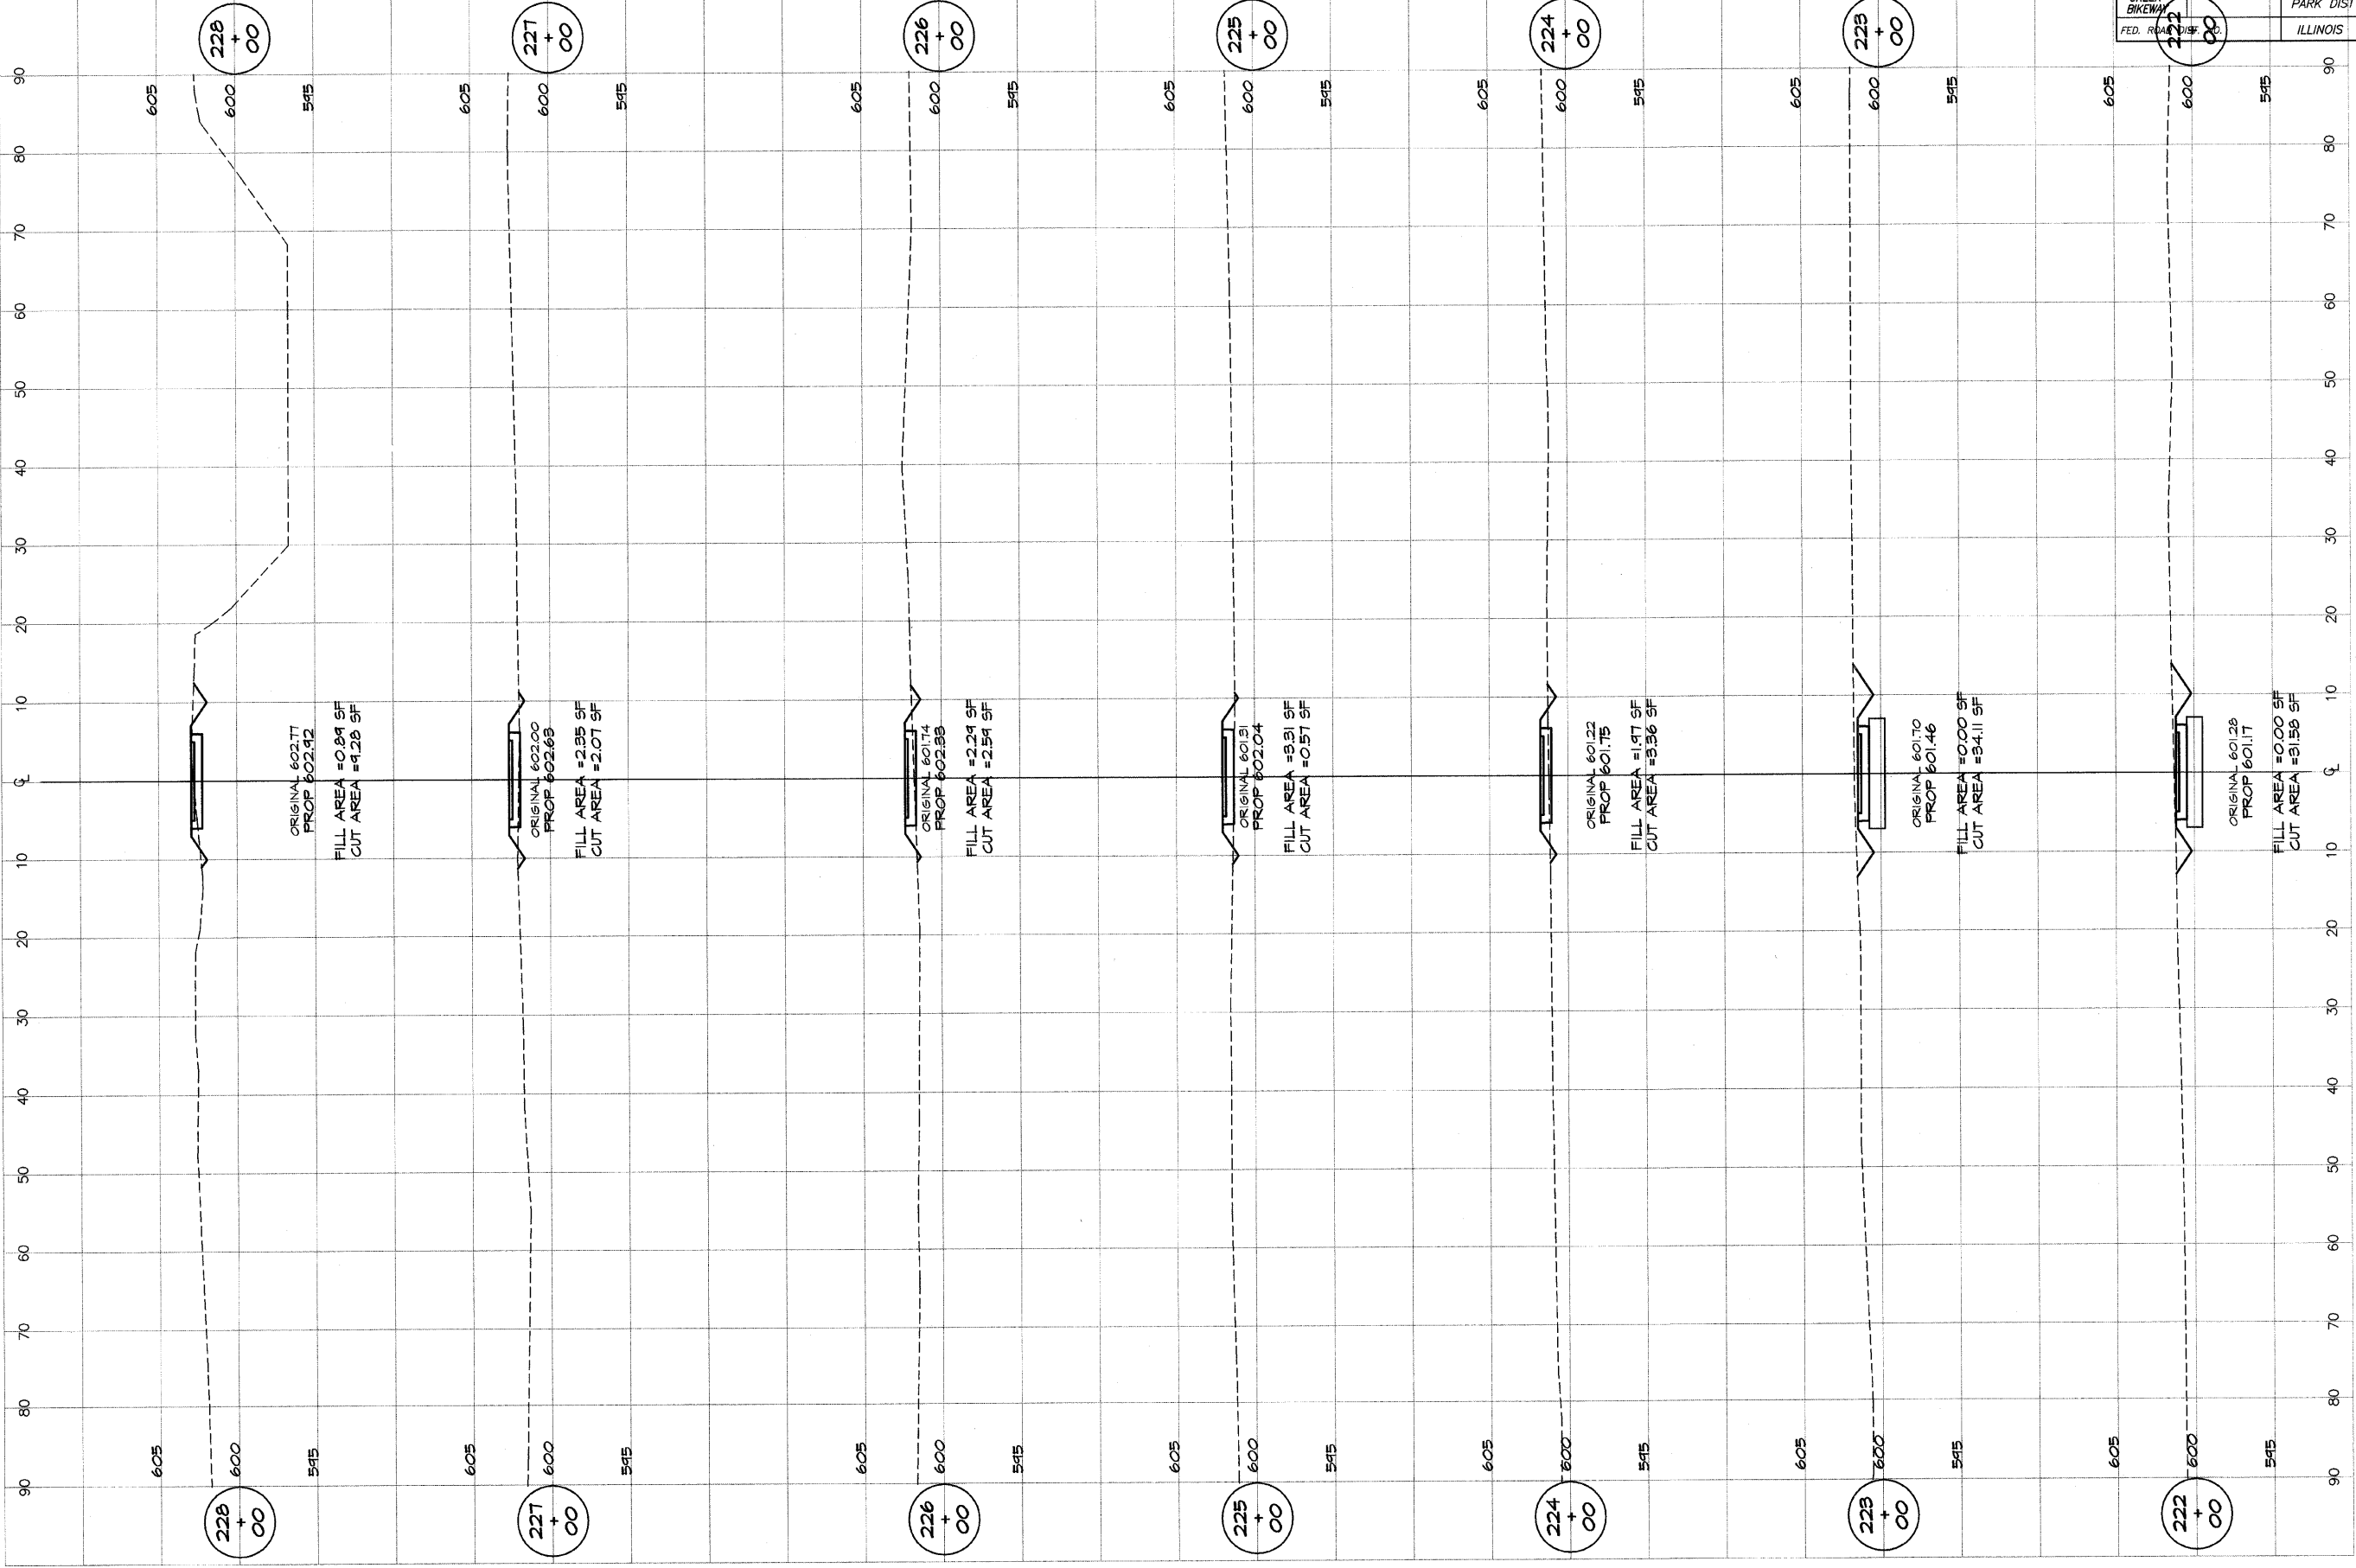

BATNEBRIDGE
G&B
MILANSKI
& ASSOCIATES, INC.
Consulting Engineers
1670 SOUTH TAYLORVILLE ROAD
DECATUR, ILLINOIS 62521
Professional Engineer License 184-071285

REVISIONS	NO.	BY	DATE

DESIGNED	SCALE	DATE
MHP	as noted	Jan 2004
DRAWN	DATE	JOB NO.
P. Mills		99099
FIELD BOOK		
XXX		

DECATUR PARK DISTRICT
STEVENS CREEK BIKEWAY - PHASE I
CROSS SECTIONS
FAIRVIEW TO CENTER