
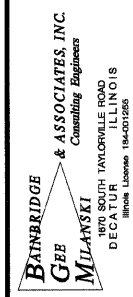


ROUTE NO.	SECTION	CITY	TOTAL SHEETS	SHEET NO.
STEVENS CREEK BIKEWAY	48-P4000-00-BP	DECATUR PARK DIST	145	75
ROAD DIST. NO.	ILLINOIS		PROJECT TE-00D(27)	

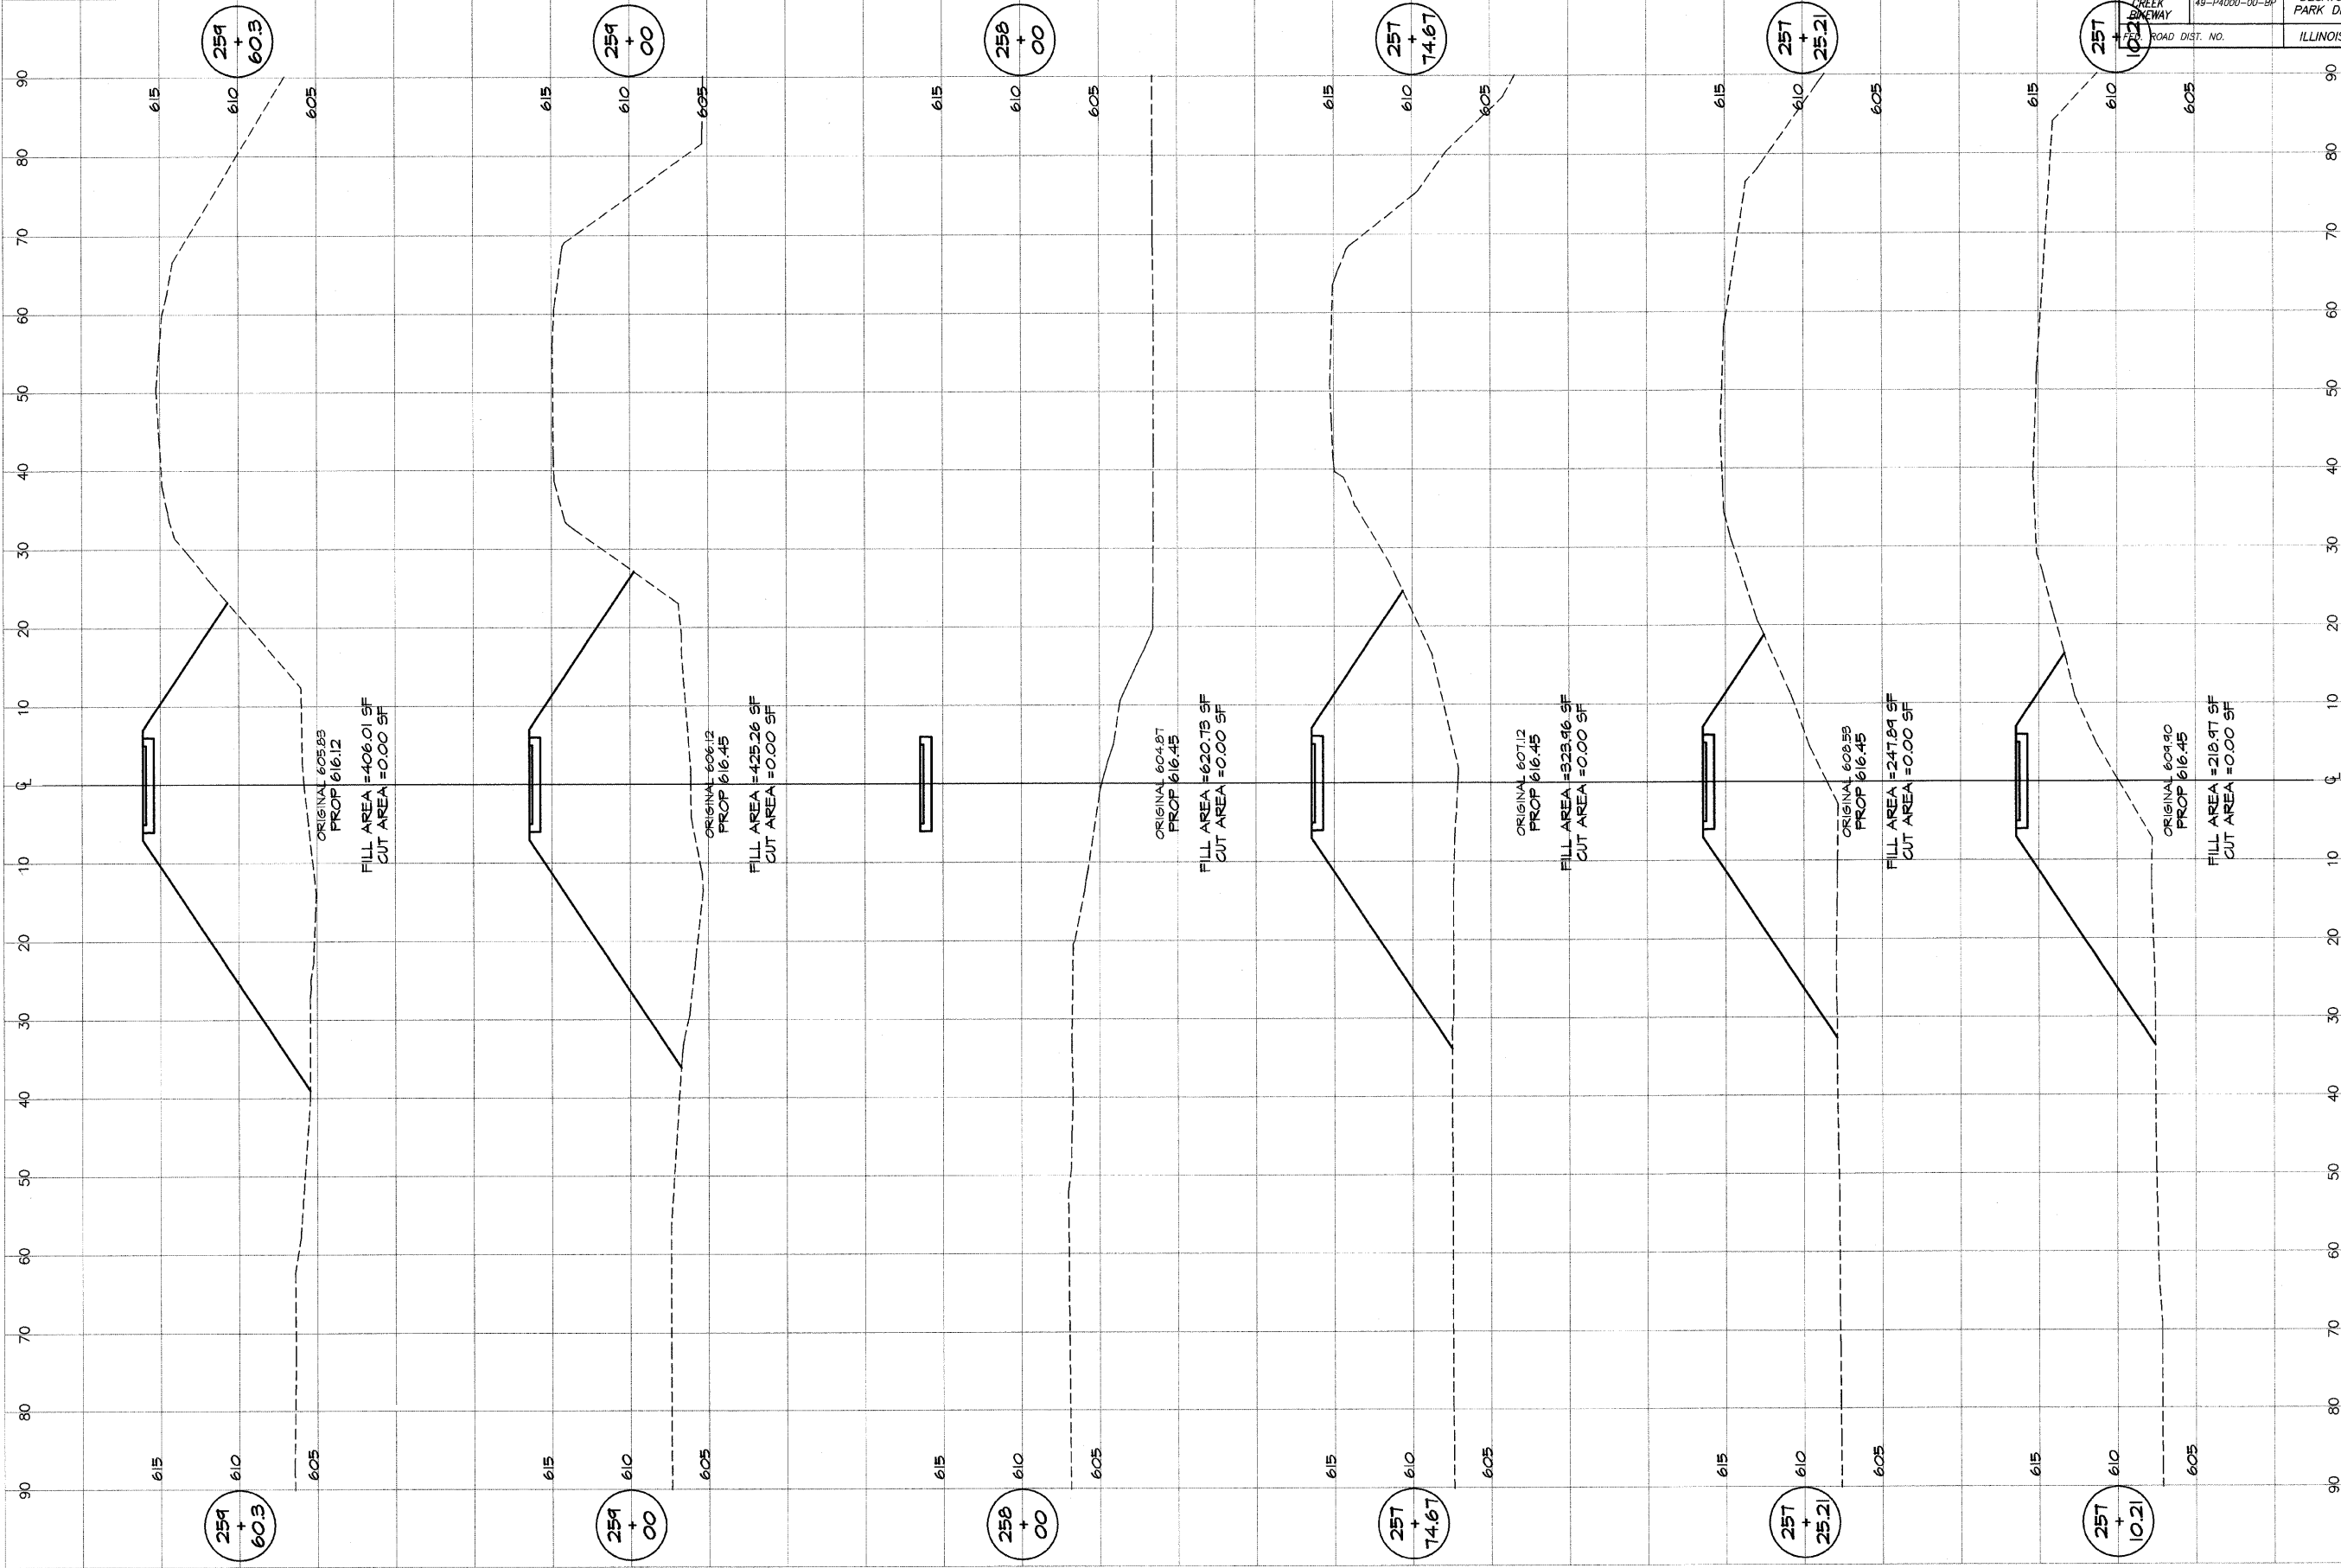

DESIGNED	SCALE	REVISIONS
MHP	as noted	NO. BY DATE
DRWN: P Mills	DATE: Jan 2004	
FIELD BOOK: XXX	JOB NO. 99099	

DECATUR PARK DISTRICT
 STEVENS CREEK BIKEWAY - PHASE I
 CROSS SECTIONS
 FAIRVIEW TO CENTER