
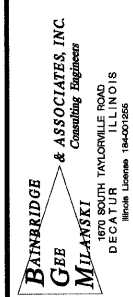


ROUTE NO.	SECTION	CITY	TOTAL SHEETS	SHEET NO.
STEVENS CREEK BIKEWAY	49-P4000-00-BP	DECATUR PARK DIST	145	76
FED. ROAD DIST. NO.		ILLINOIS	PROJECT TE-0007(27)	

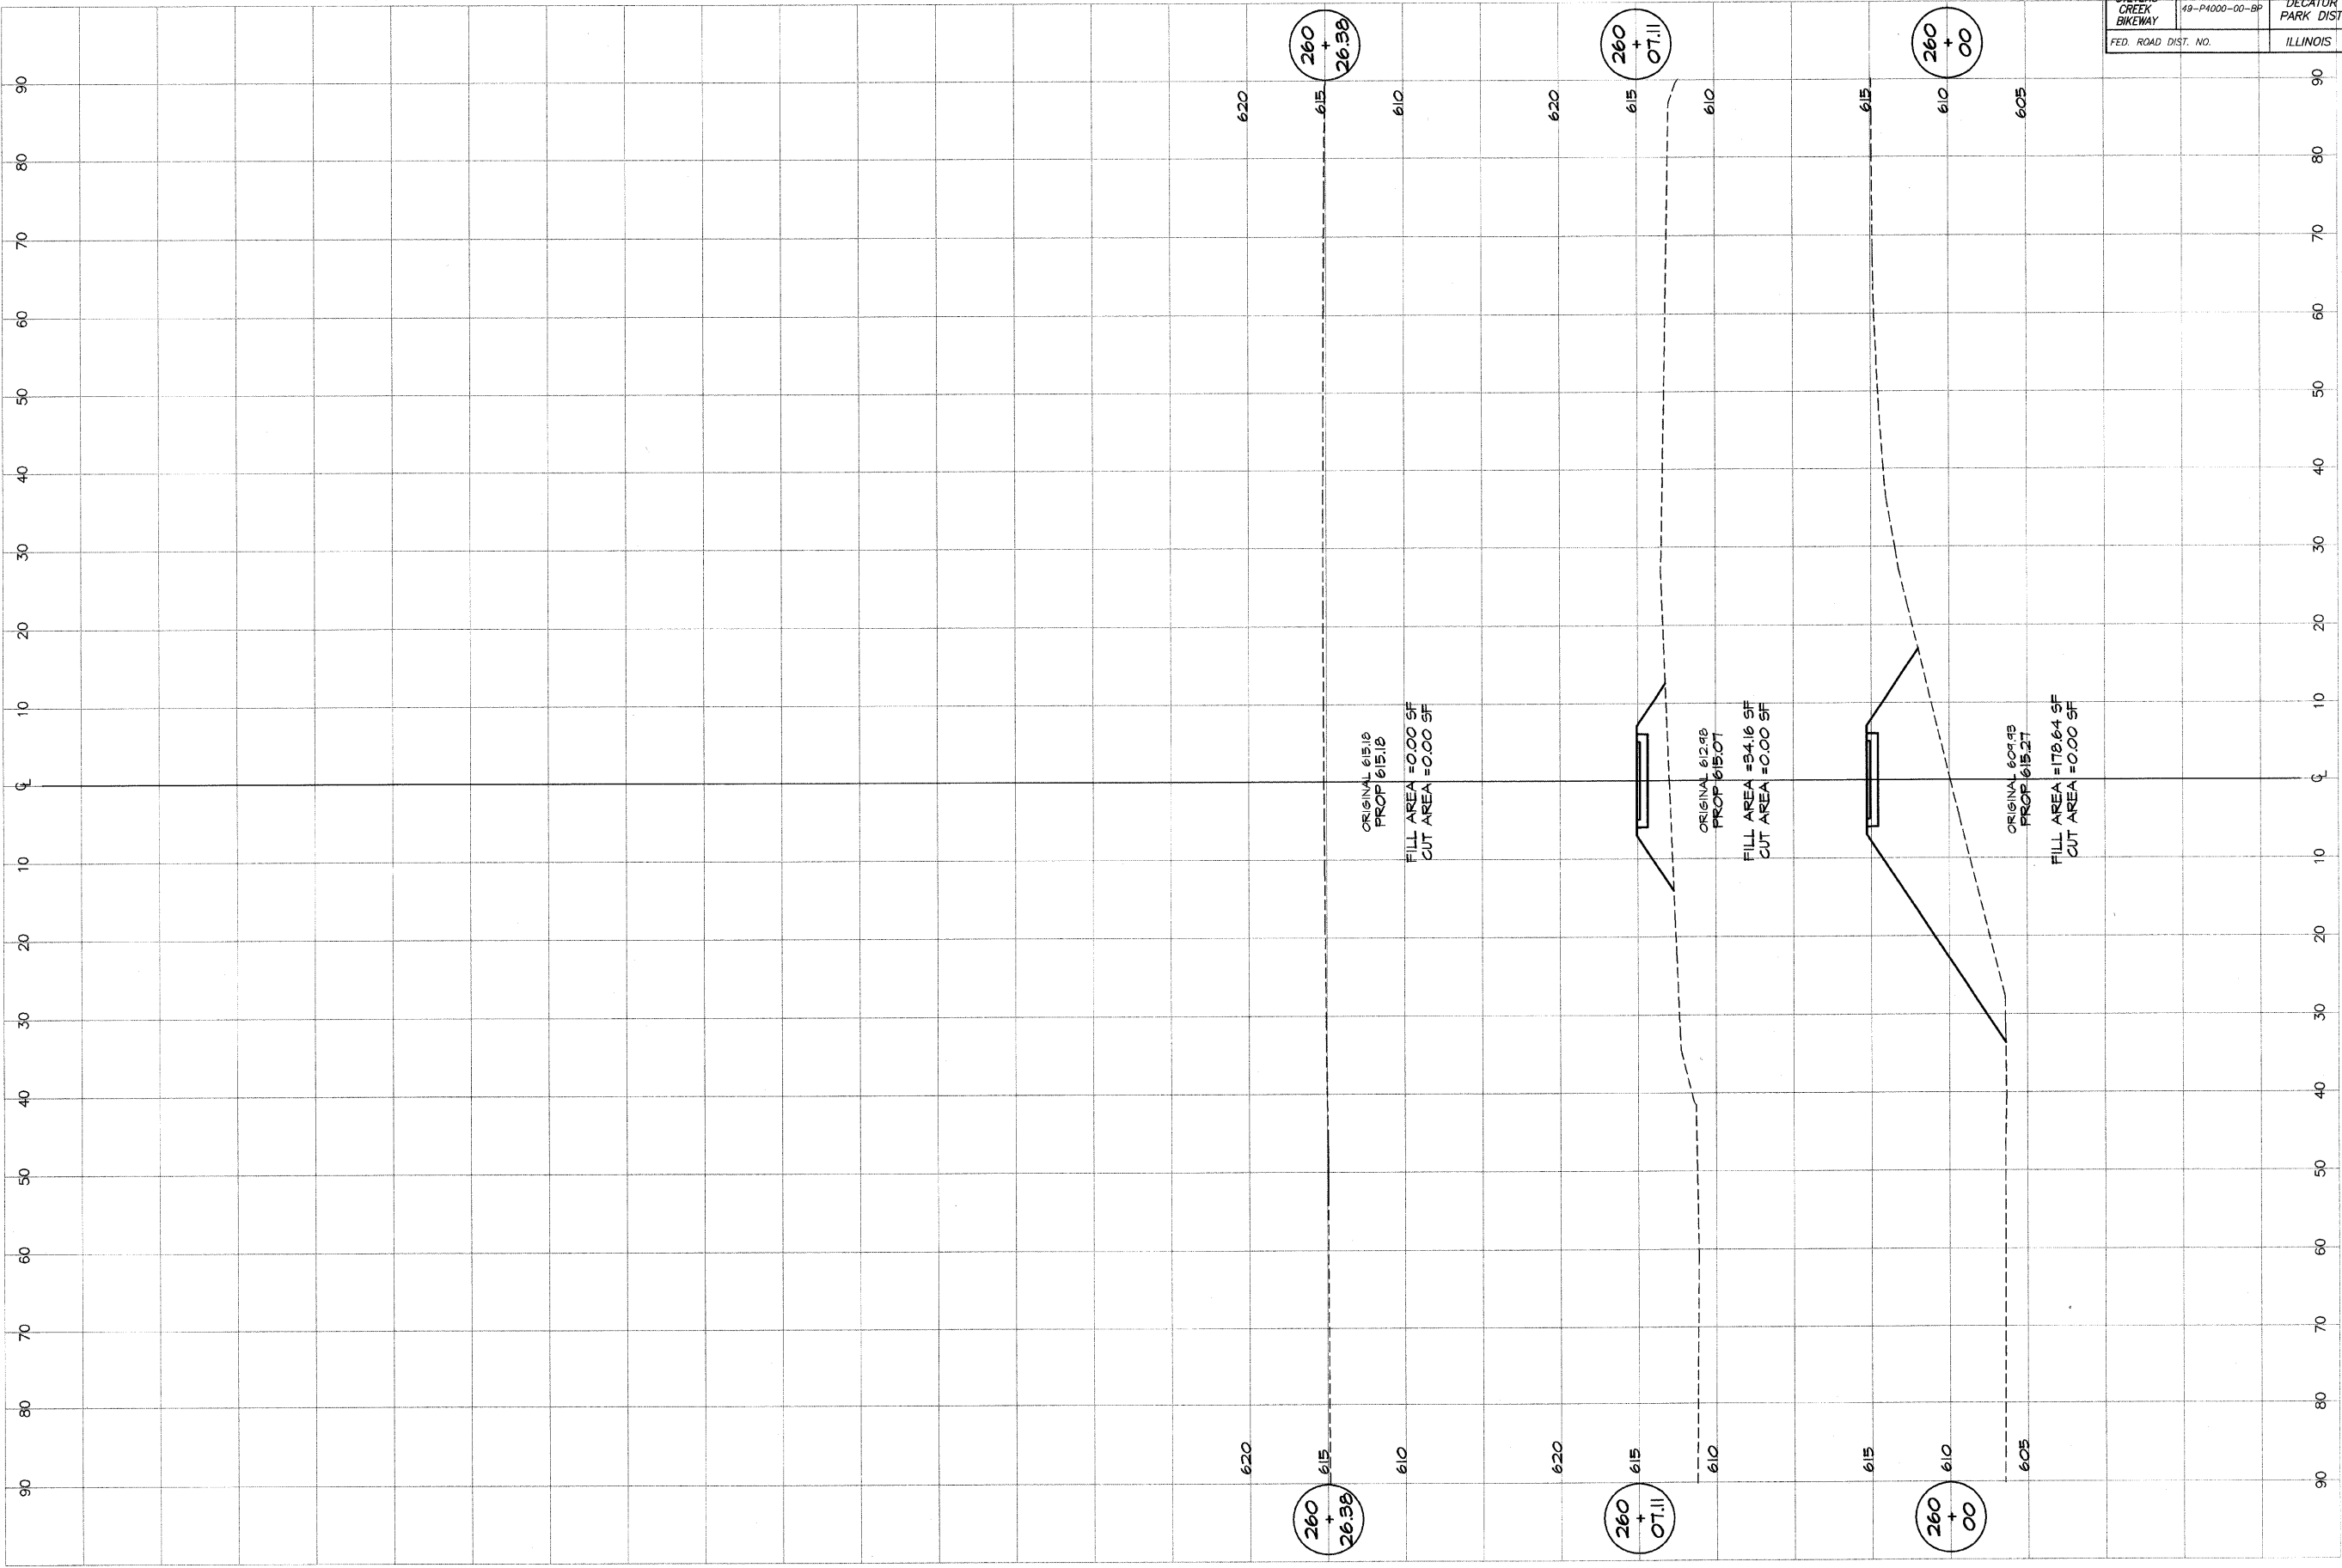

DESIGNED	SCALE	REVISIONS
MHP	as noted	
DRWIN	DATE	NO. BY DATE
P m/l/s	Jan 2004	
FIELD BOOK	JOB NO.	
XXX	95099	

DECATUR PARK DISTRICT
 STEVENS CREEK BIKEWAY - PHASE I
 CROSS SECTIONS
 FAIRVIEW TO CENTER