
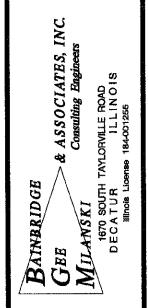


ROUTE NO.	SECTION	CITY	TOTAL SHEETS	SHEET NO.
STEVENS CREEK BIKEWAY	88-P4000-00-BP	DECATUR PARK DIST	145	79
FED. ROAD DIST. NO.	ILLINOIS		PROJECT TE-0007(27)	

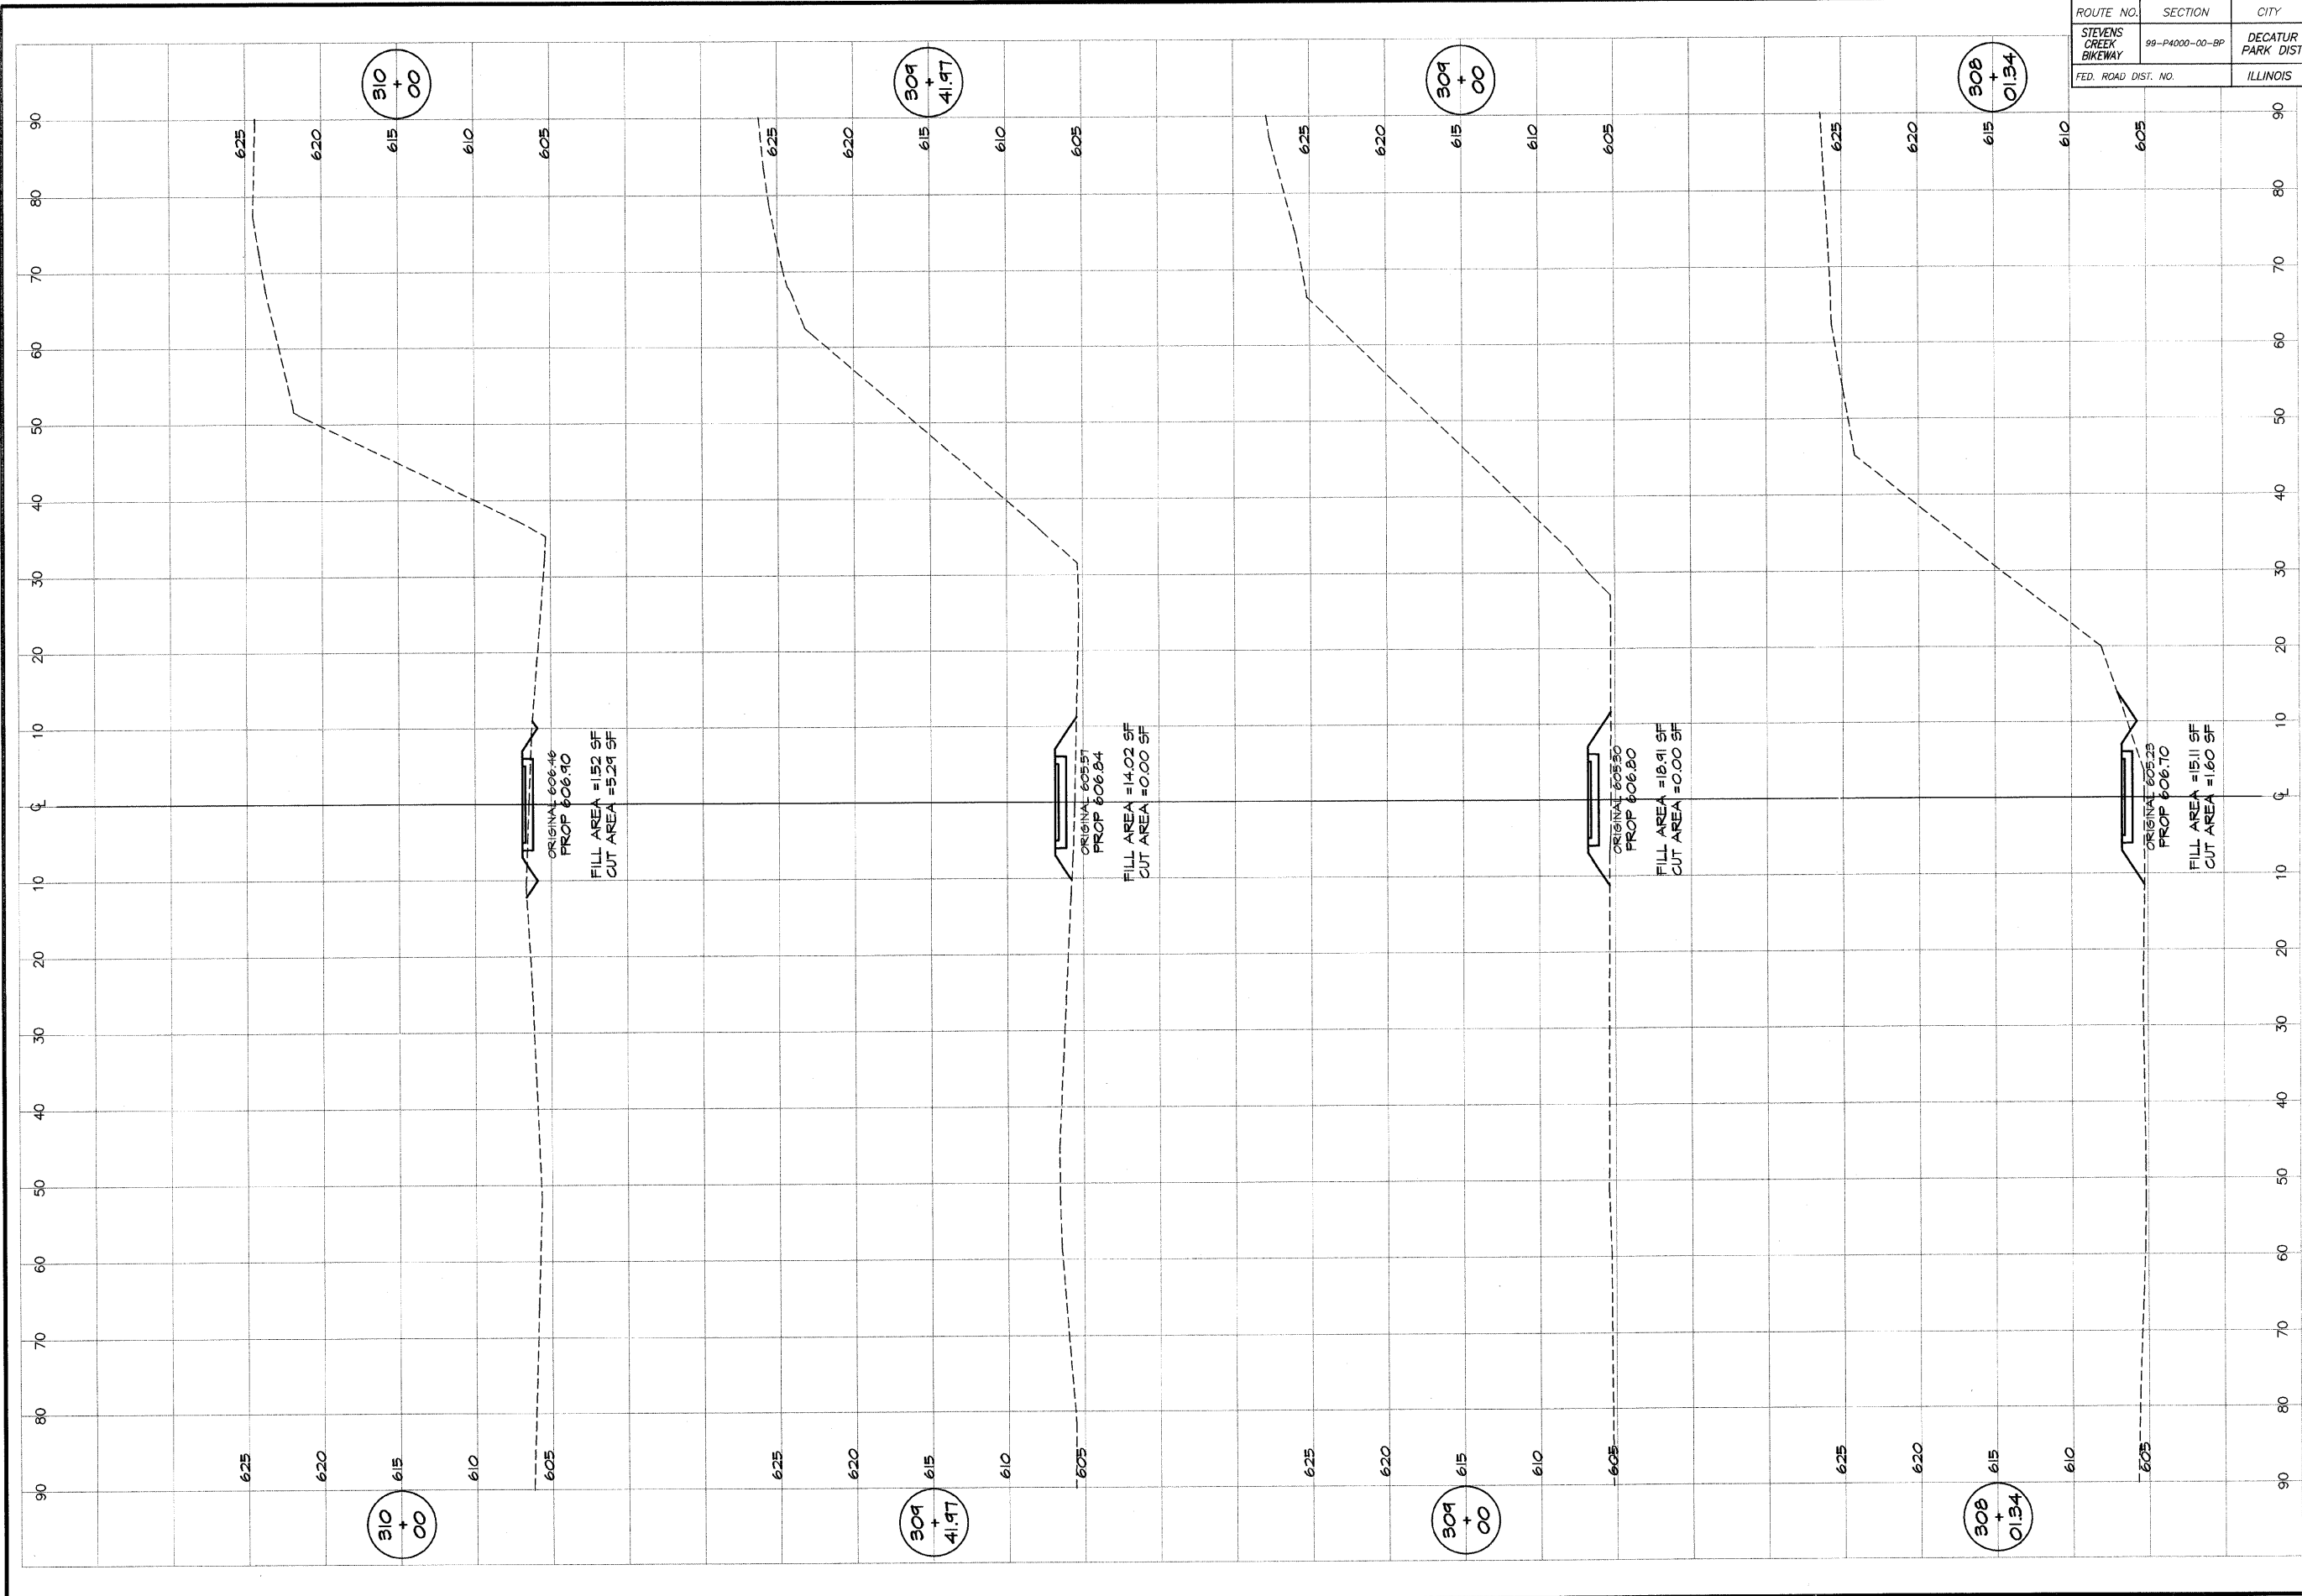

DESIGNED		SCALE		REVISIONS	
M/P	DATE	as noted	NO.	BY	DATE
P mills	Jan 2004				
FIELD BOOK	JOB NO.				
XXX	94099				

DECATUR PARK DISTRICT
 STEVENS CREEK BIKEWAY - PHASE I
 CROSS SECTIONS
 CENTER TO SUMMIT