
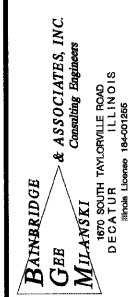


ROUTE NO. STEVENS CREEK BIKEWAY	SECTION 99-P4000-00-BP	CITY DECATUR PARK DIST	TOTAL SHEETS 175	SHEET NO. 81
FED. ROAD DIST. NO.		ILLINOIS	PROJECT TE-0007(27)	

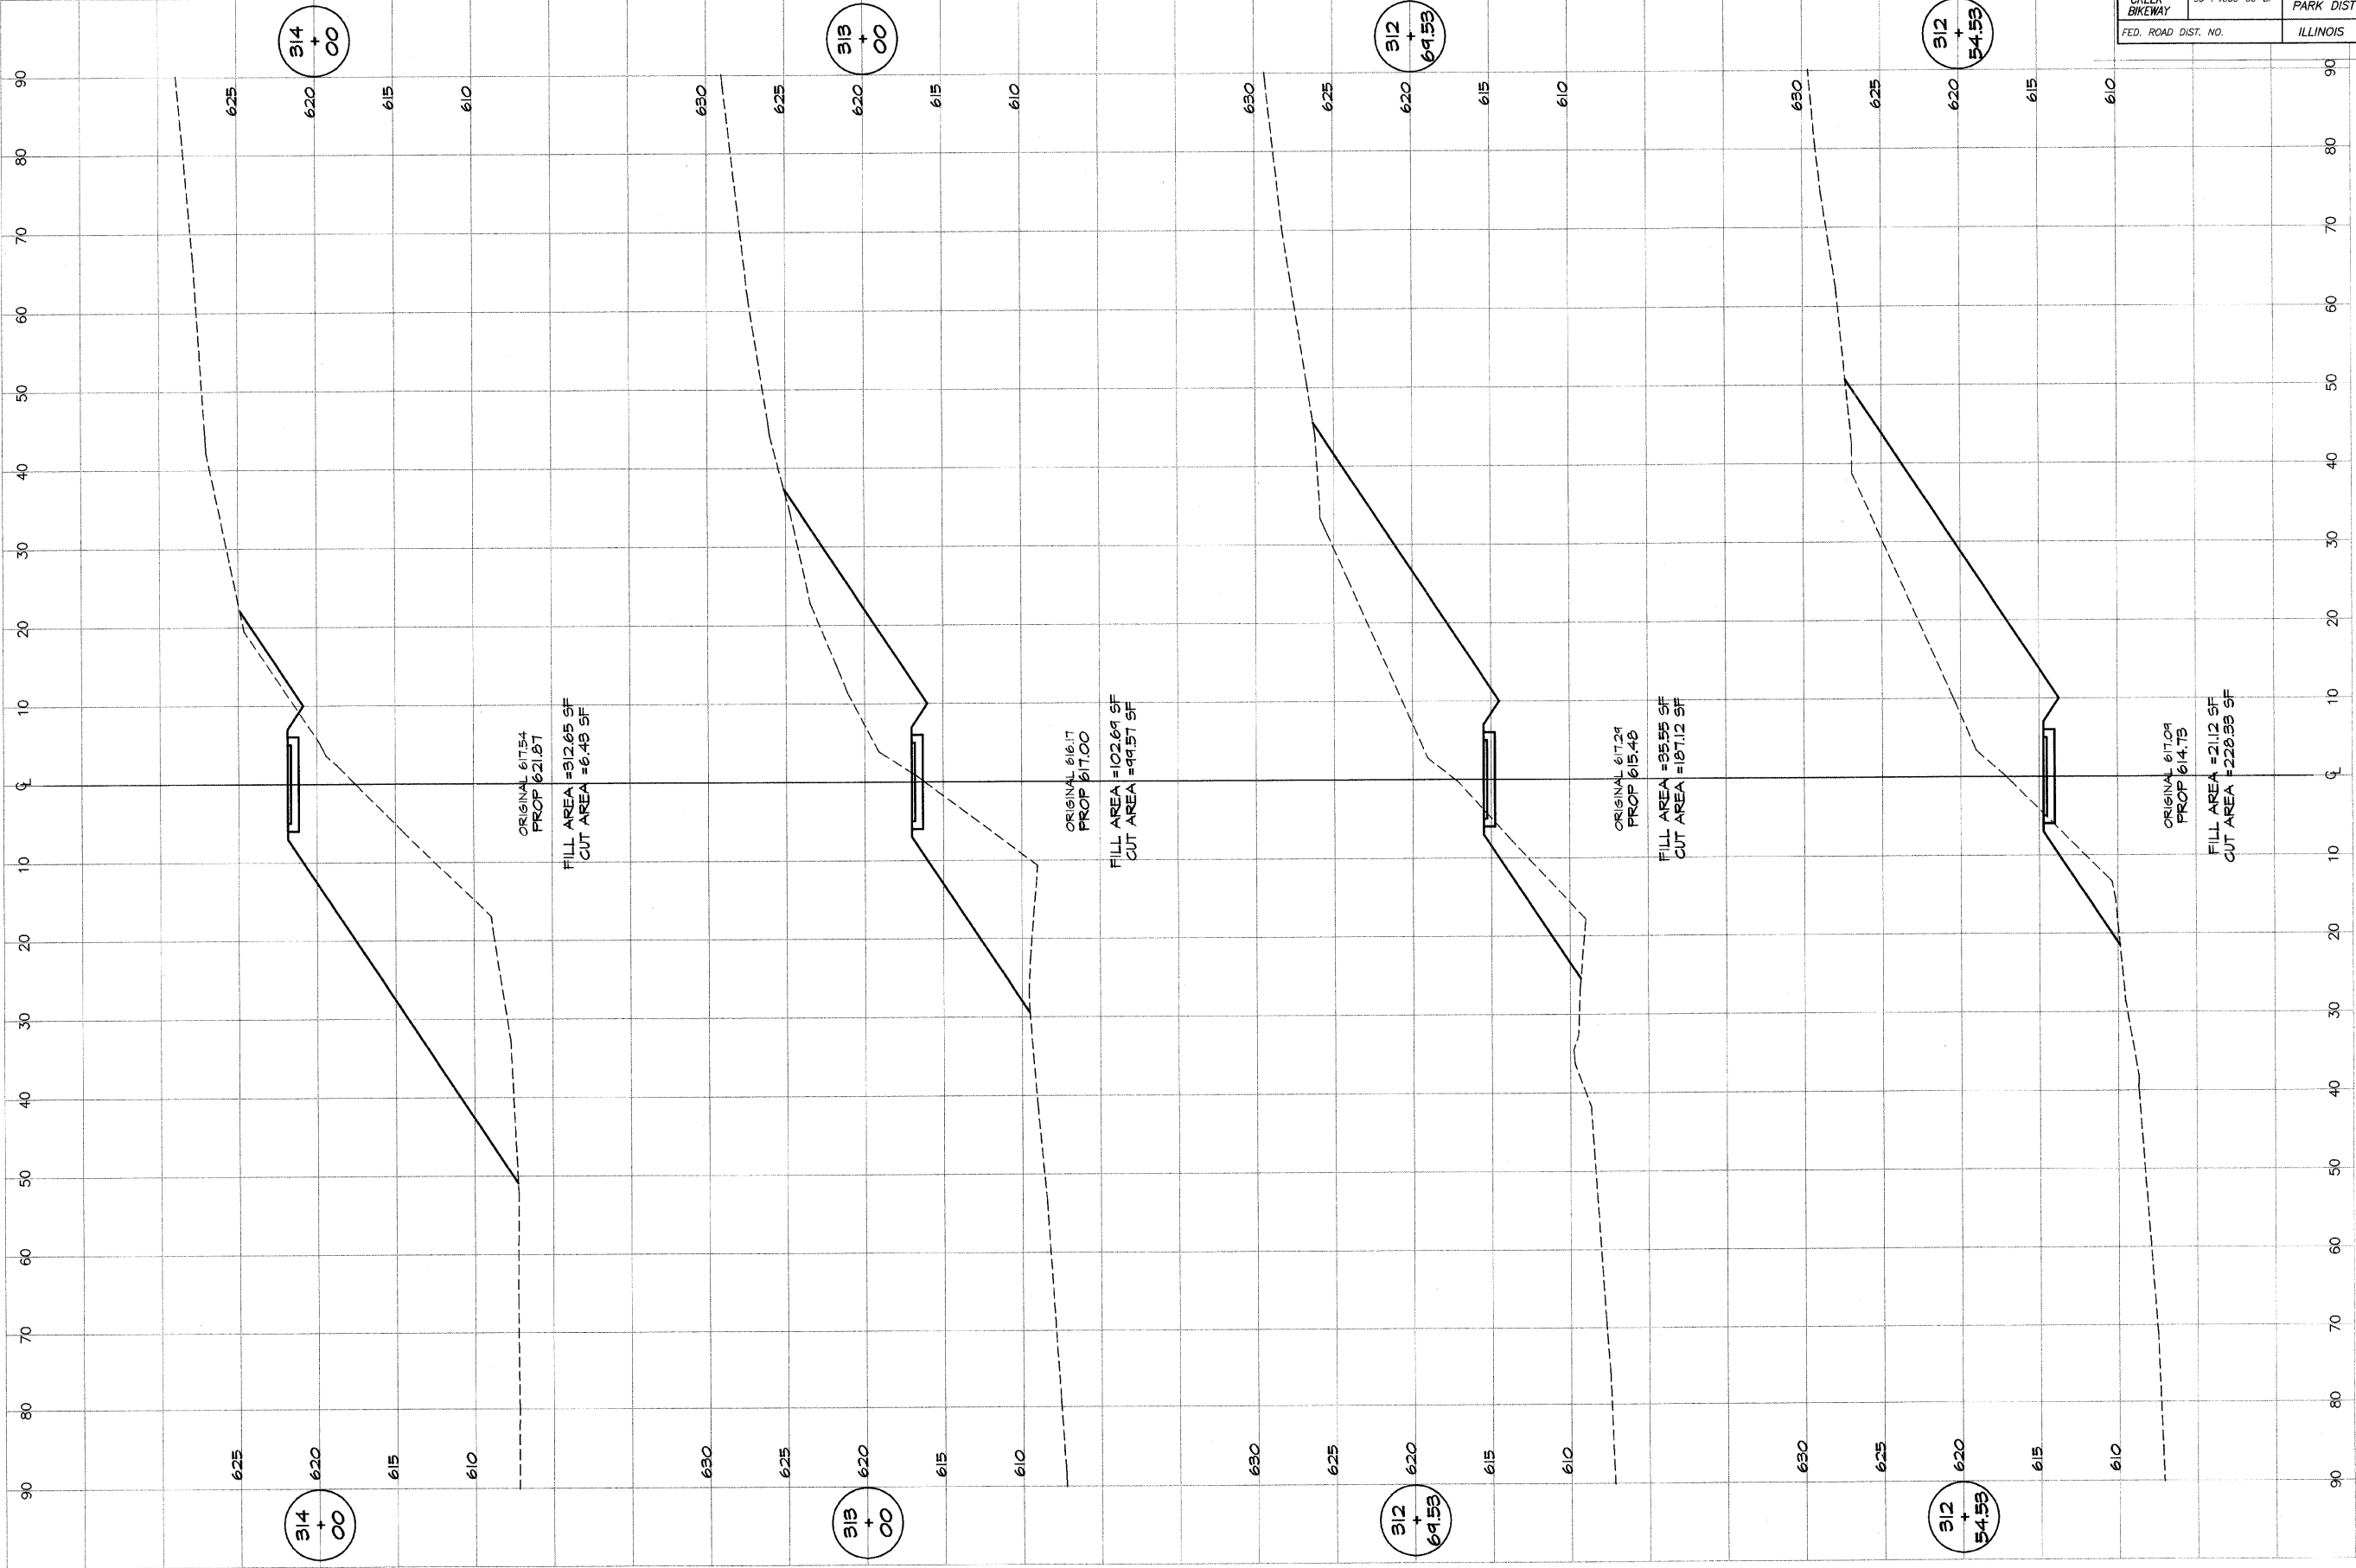

DESIGNED	SCALE	REVISIONS
MJP	as noted	NO. BY DATE
P m/lb	Jan 2004	
FIELD BOOK	JOB NO.	
XXX	99094	

**DECATUR PARK DISTRICT**  
STEVENS CREEK BIKEWAY - PHASE I  
CROSS SECTIONS  
CENTER TO SUMMIT