


ROUTE NO.	SECTION	CITY	TOTAL SHEETS	SHEET NO.
STEVENS CREEK BIKEWAY	89-P4000-00-BP	DECATUR PARK DIST	145	86
FED. ROAD DIST. NO.	ILLINOIS		PROJECT TE-0007(27)	

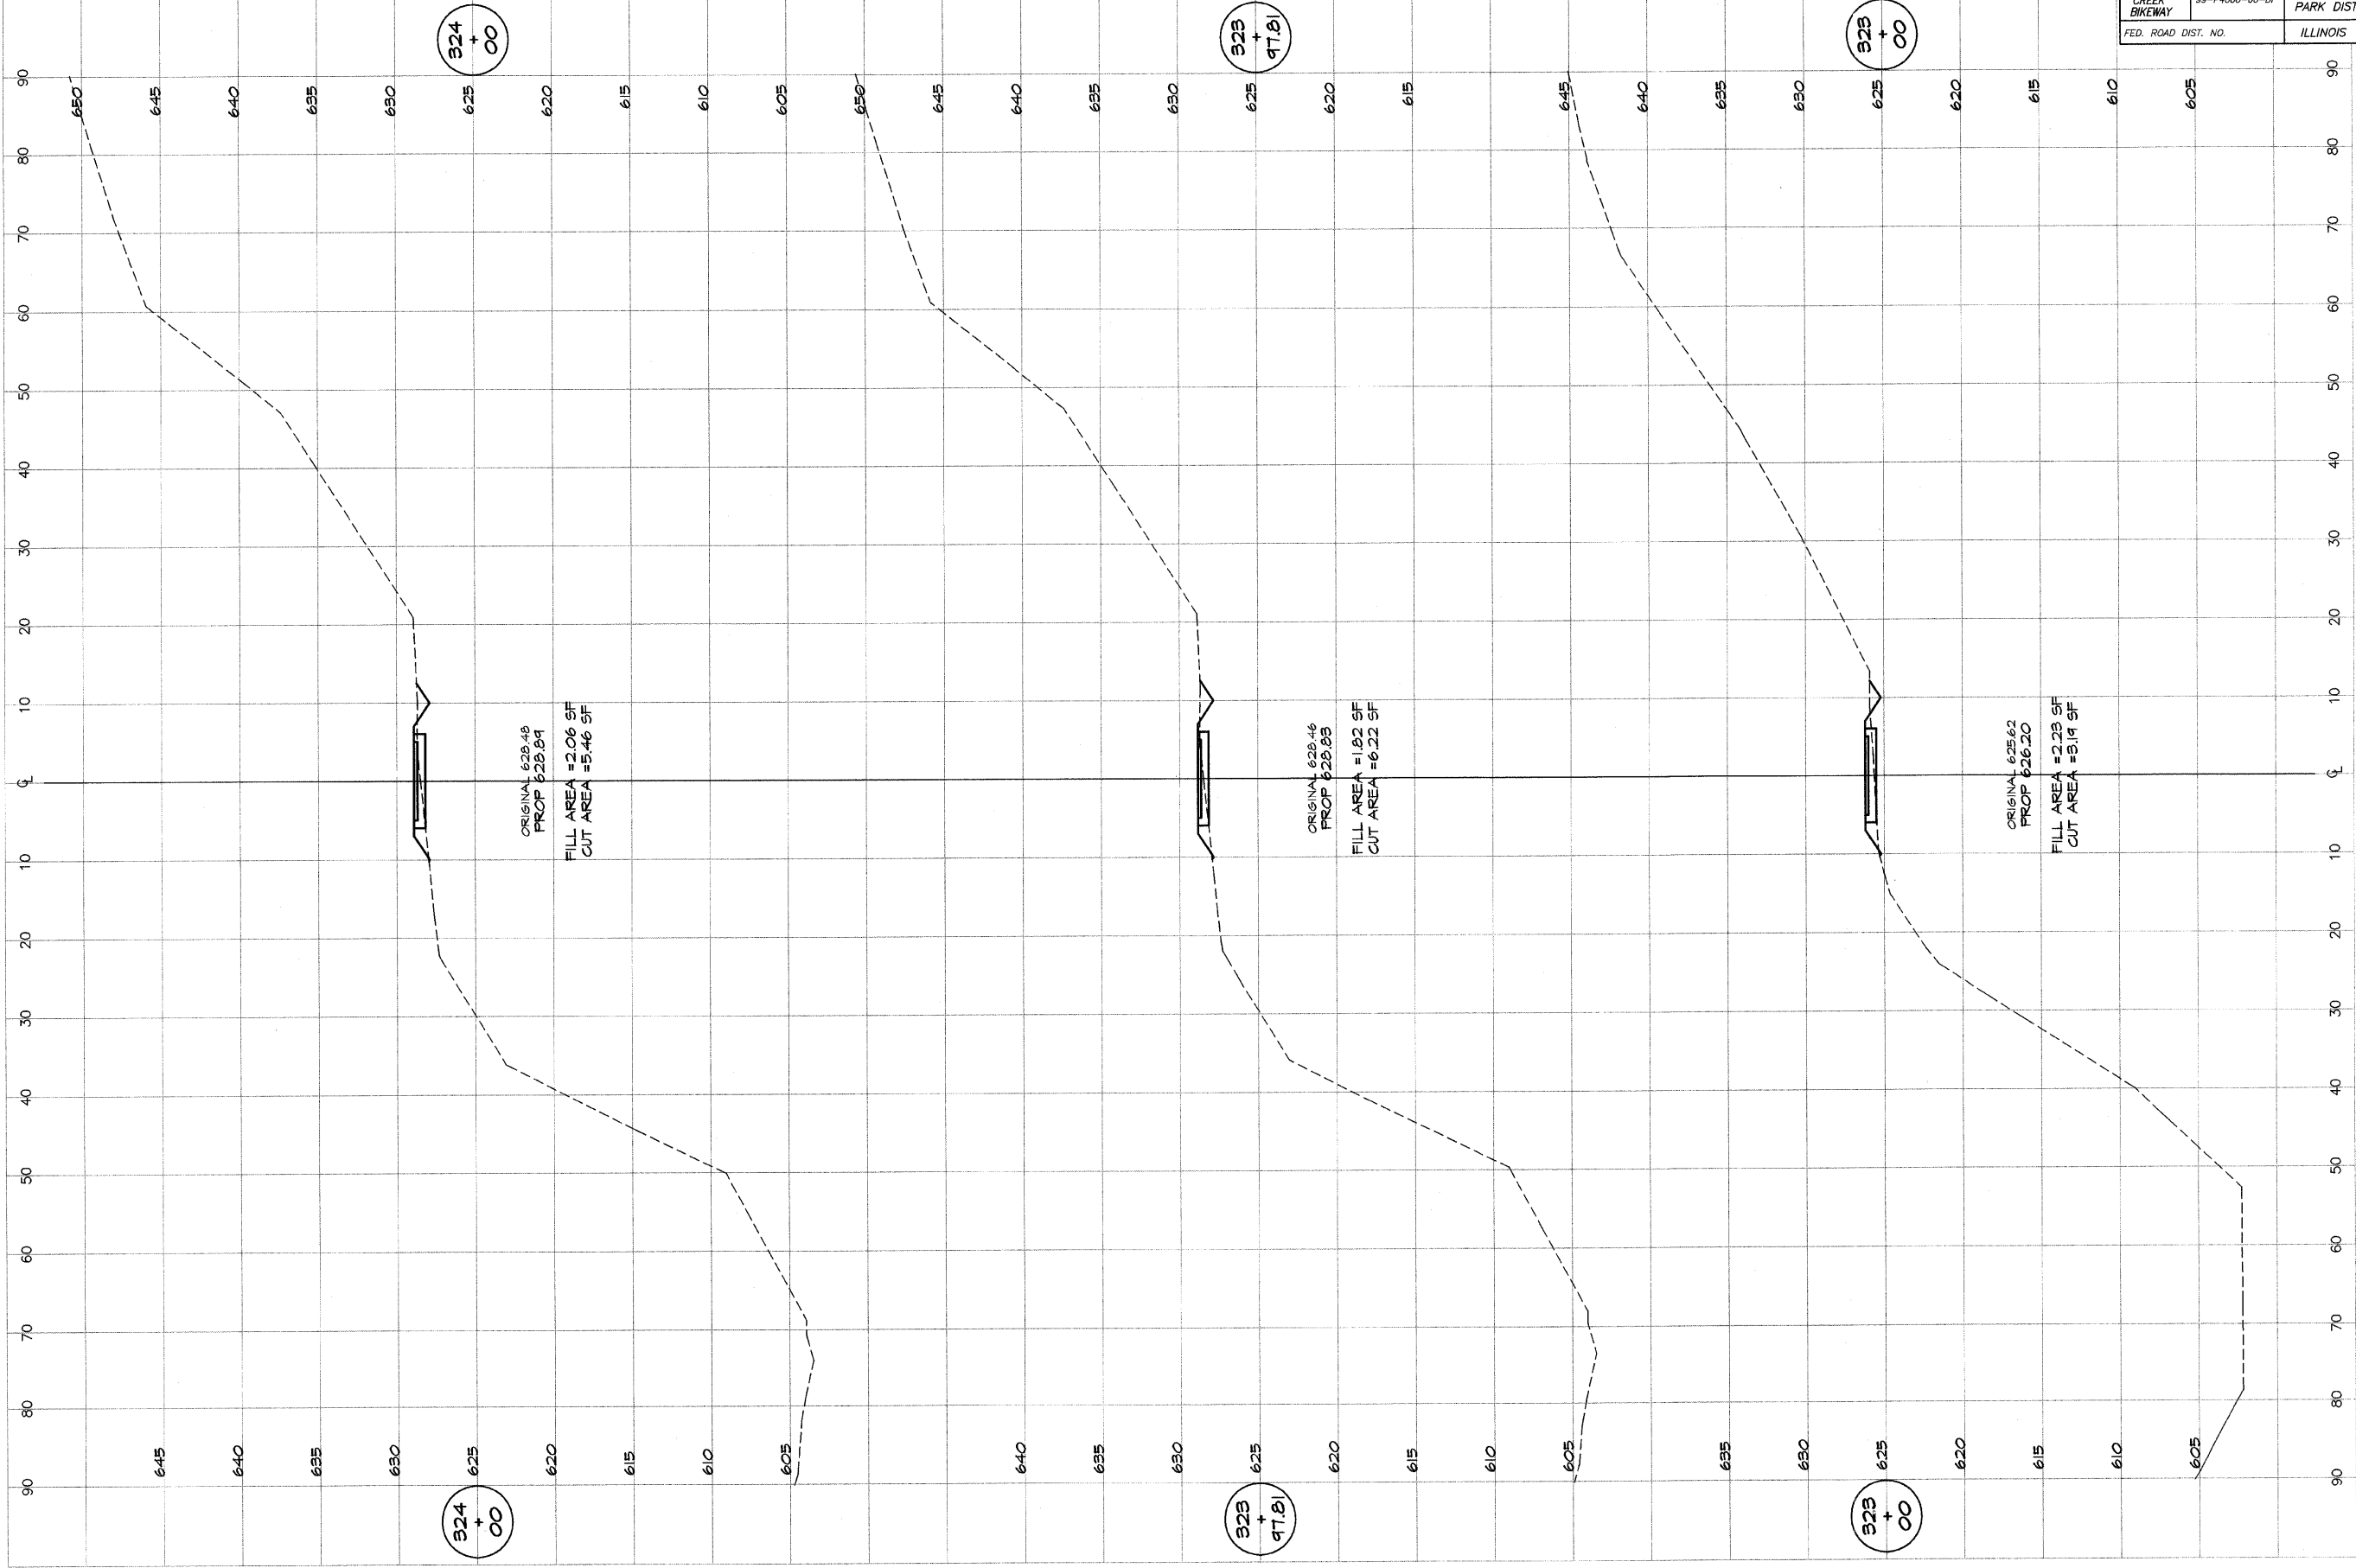

**BATHBRIDGE**  
**GEB**  
**MILANSKI**  
**& ASSOCIATES, INC.**  
 Consulting Engineers  
 1800 SOUTH TAYLORVILLE ROAD  
 DECATUR ILLINOIS  
 62526

DESIGNED	SCALE	REVISIONS
MJP	as noted	NO. BY DATE
DRWN	DATE	
P mlls	Jan 2004	
FIELD BOOK	JOB NO.	
XXX	95049	

**DECATUR PARK DISTRICT**  
 STEVENS CREEK BIKEWAY - PHASE I  
**CROSS SECTIONS**  
 CENTER TO SUMMIT