


ROUTE NO.	SECTION	CITY	TOTAL SHEETS	SHEET NO.
STEVENS CREEK BIKEWAY	45-P4000-00-BP	DECATUR PARK DIST	145	87
FED. ROAD DIST. NO.		ILLINOIS	PROJECT TE-0007(27)	

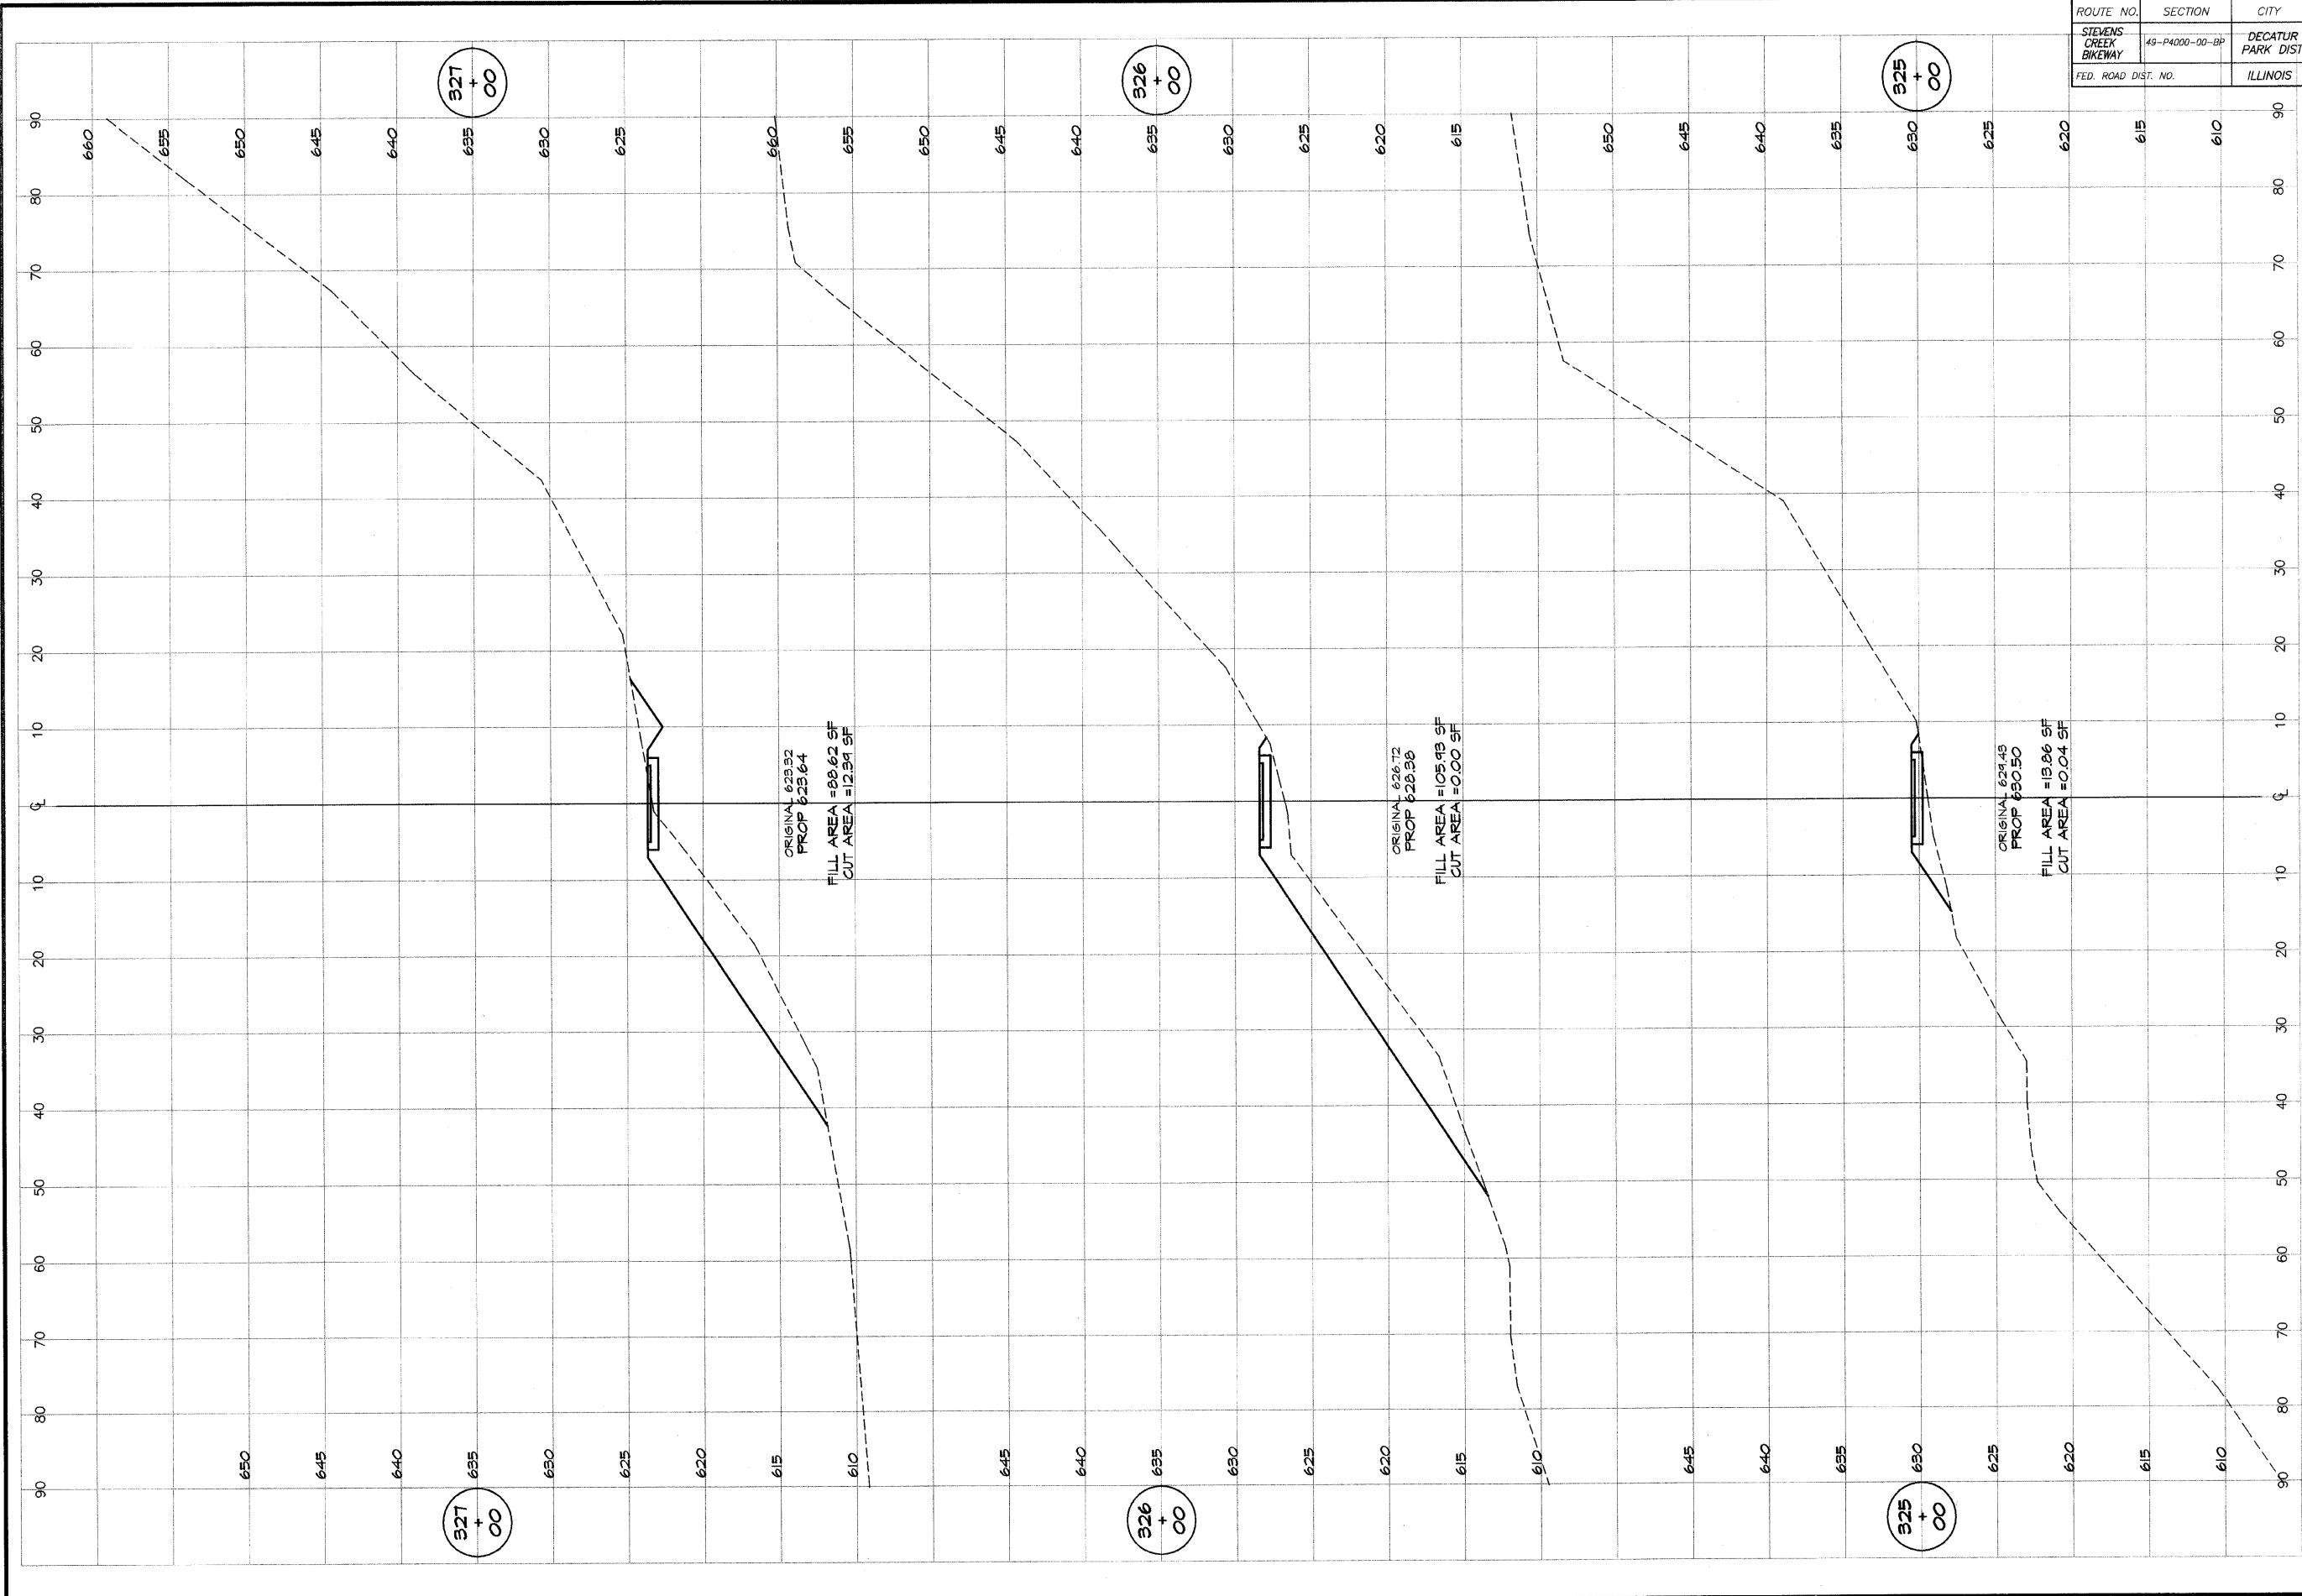

**BATHBRIDGE**  
**G&M MILANSKI**  
**& ASSOCIATES, INC.**  
 Consulting Engineers  
 1870 SOUTH TAYLORVILLE ROAD  
 DECATUR, ILLINOIS  
 62526-1447

REVISIONS		SCALE	DESIGNED
NO.	BY	DATE	DATE
		as noted	
		DATE	Jan 2004
		JOB NO.	94099
		FIELD BOOK	XXX
		XXX	

**DECATUR PARK DISTRICT**  
 STEVENS CREEK BIKEWAY - PHASE I  
 CROSS SECTIONS  
 CENTER TO SUMMIT