



ROUTE NO.	SECTION	CITY	TOTAL SHEETS	SHEET NO.
STEVENS CREEK BIKEWAY	99-P4000-00-BP	DECATUR PARK DIST	145	89
FED. ROAD DIST. NO.	ILLINOIS		PROJECT TE-0007(27)	

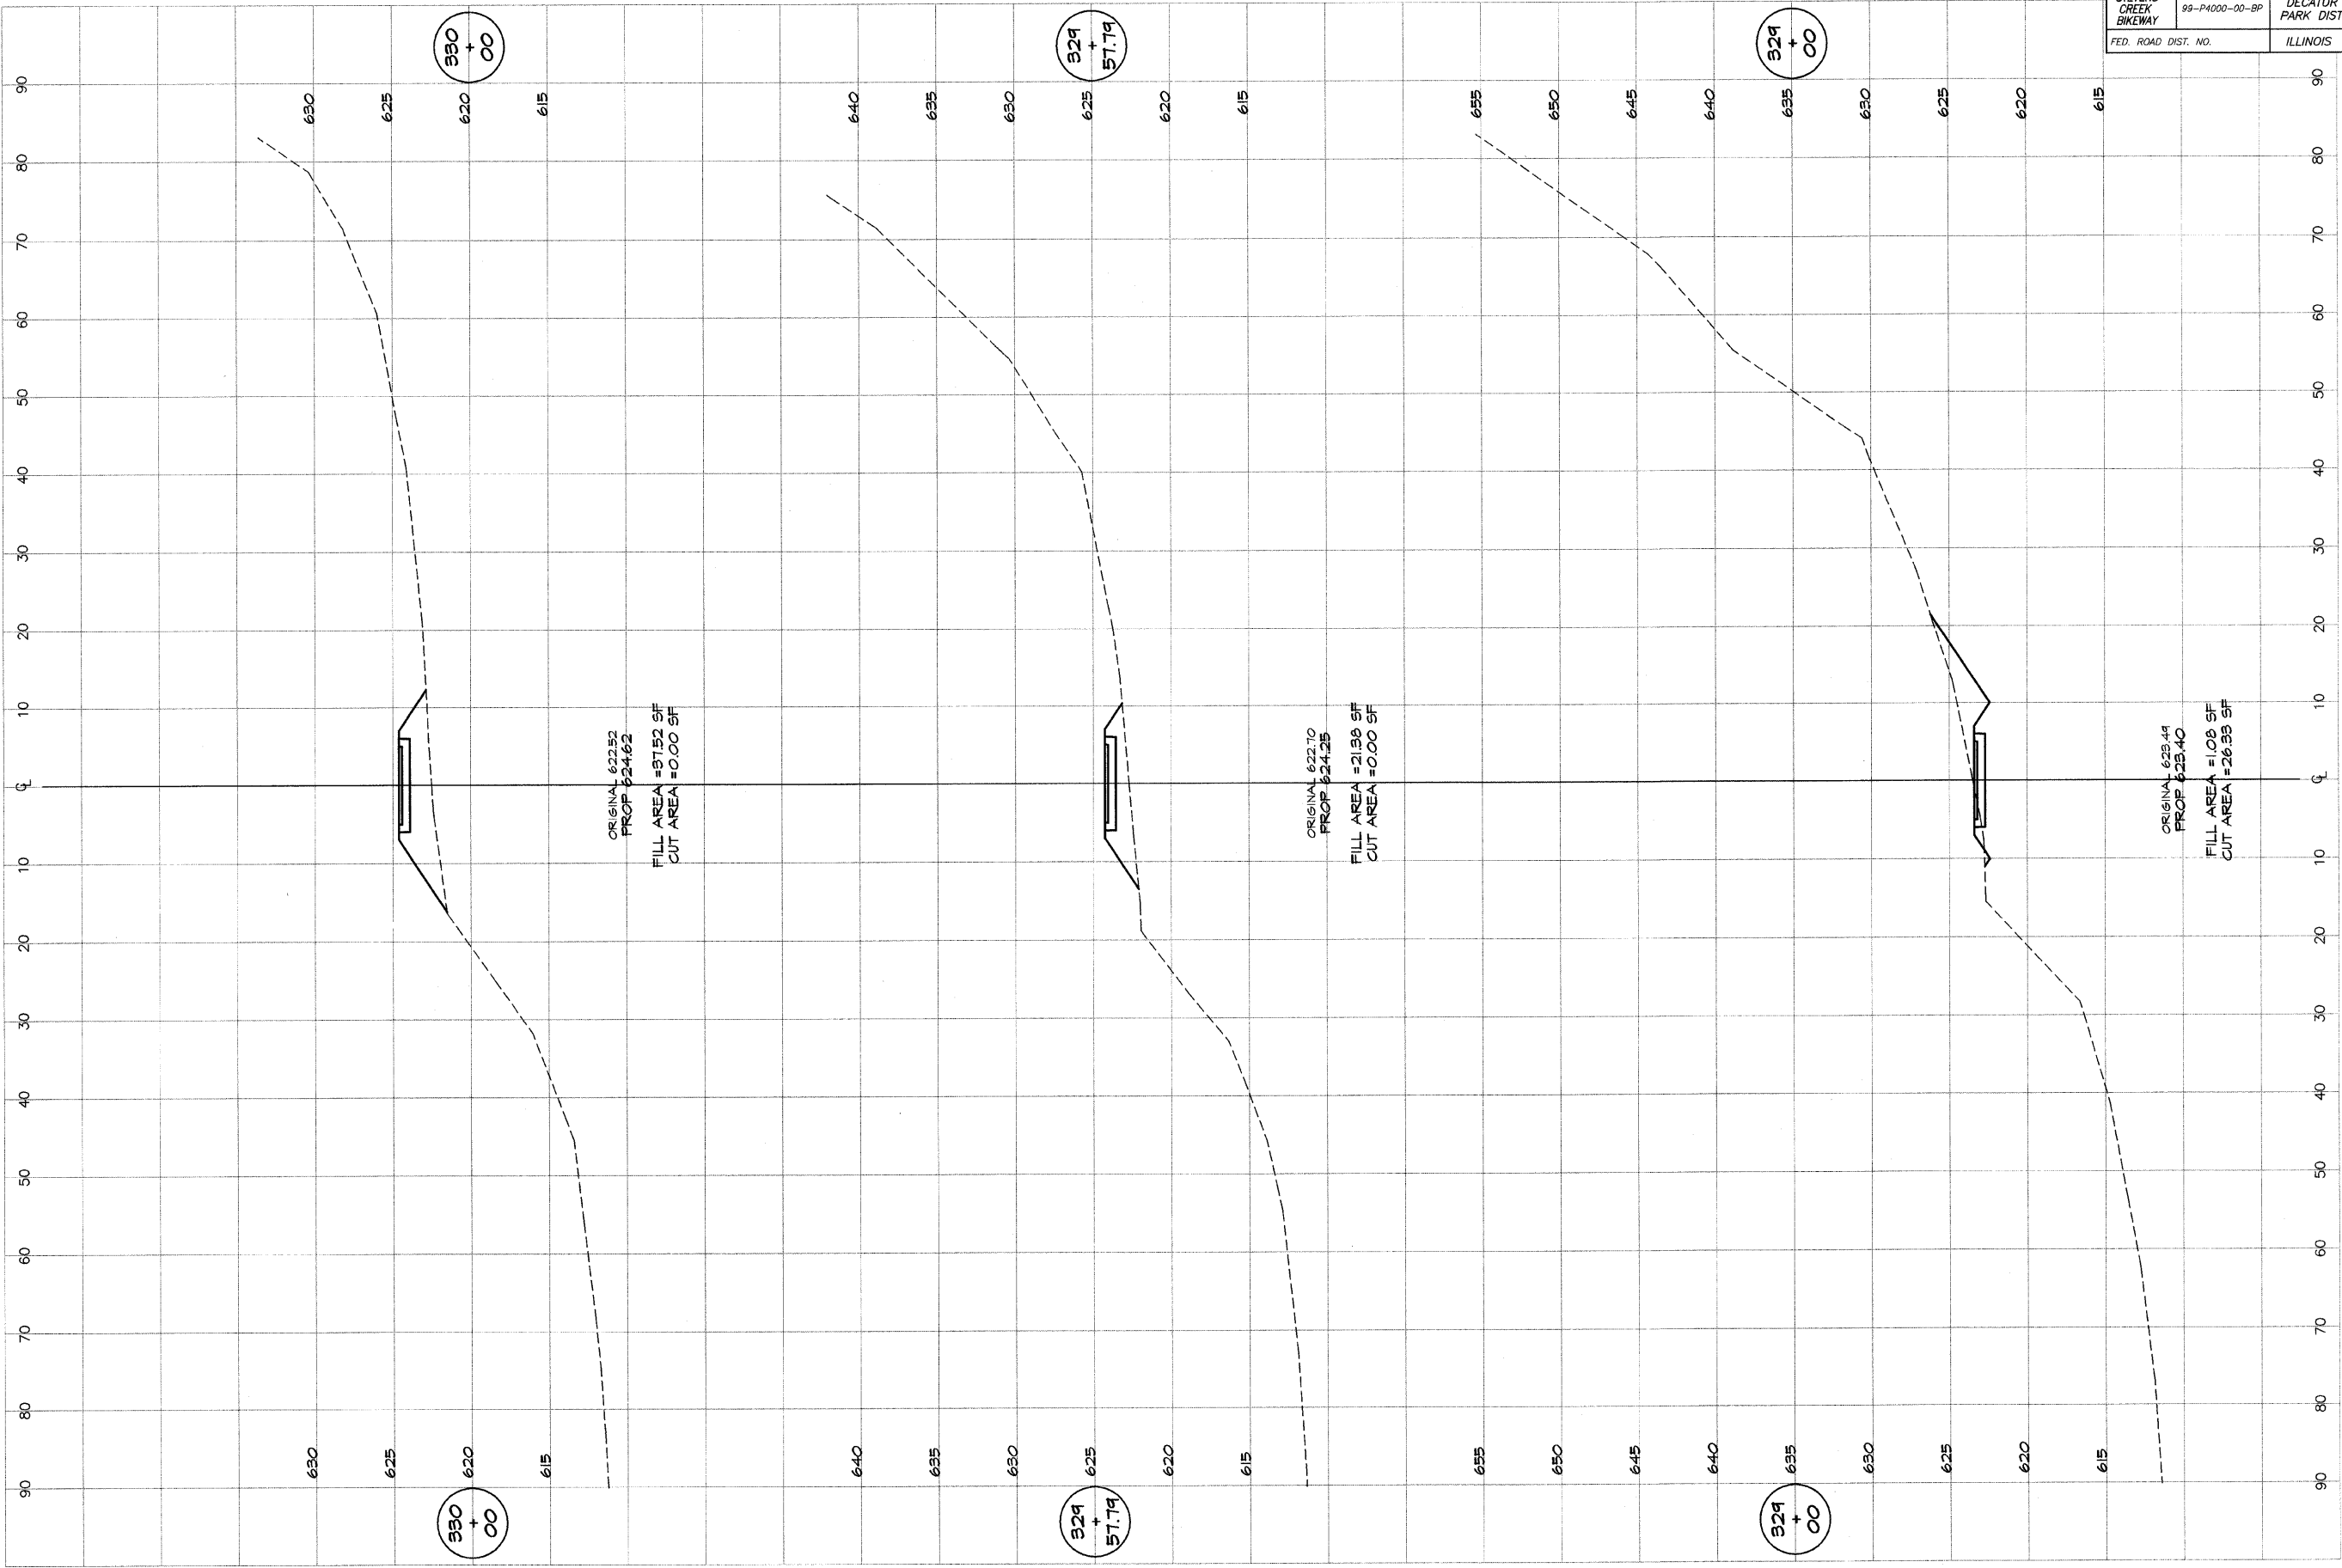

ORIGINAL 622.52  
PROP 624.62  
FILL AREA = 57.52 SF  
CUT AREA = 0.00 SF

ORIGINAL 622.70  
PROP 624.25  
FILL AREA = 21.99 SF  
CUT AREA = 0.00 SF

ORIGINAL 623.44  
PROP 623.40  
FILL AREA = 1.08 SF  
CUT AREA = 26.99 SF

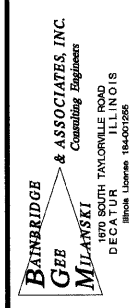

DESIGNED	SCALE	REVISIONS	
M/P	24	NO.	BY DATE
DRWN	DATE		
P m/lb	Jan 2004		
FIELD BOOK	JOB NO.		
XXX	99099		

**DECATUR PARK DISTRICT**  
STEVENS CREEK BIKEWAY - PHASE I  
CROSS SECTIONS  
CENTER TO SUMMIT