


ROUTE NO.	SECTION	CITY	TOTAL SHEETS	SHEET NO.
STEVENS CREEK BIKEWAY	99-P4000-00-BP	DECATUR PARK DIST	145	92
ROAD DIST. NO.	ILLINOIS		PROJECT TE-0007(27)	

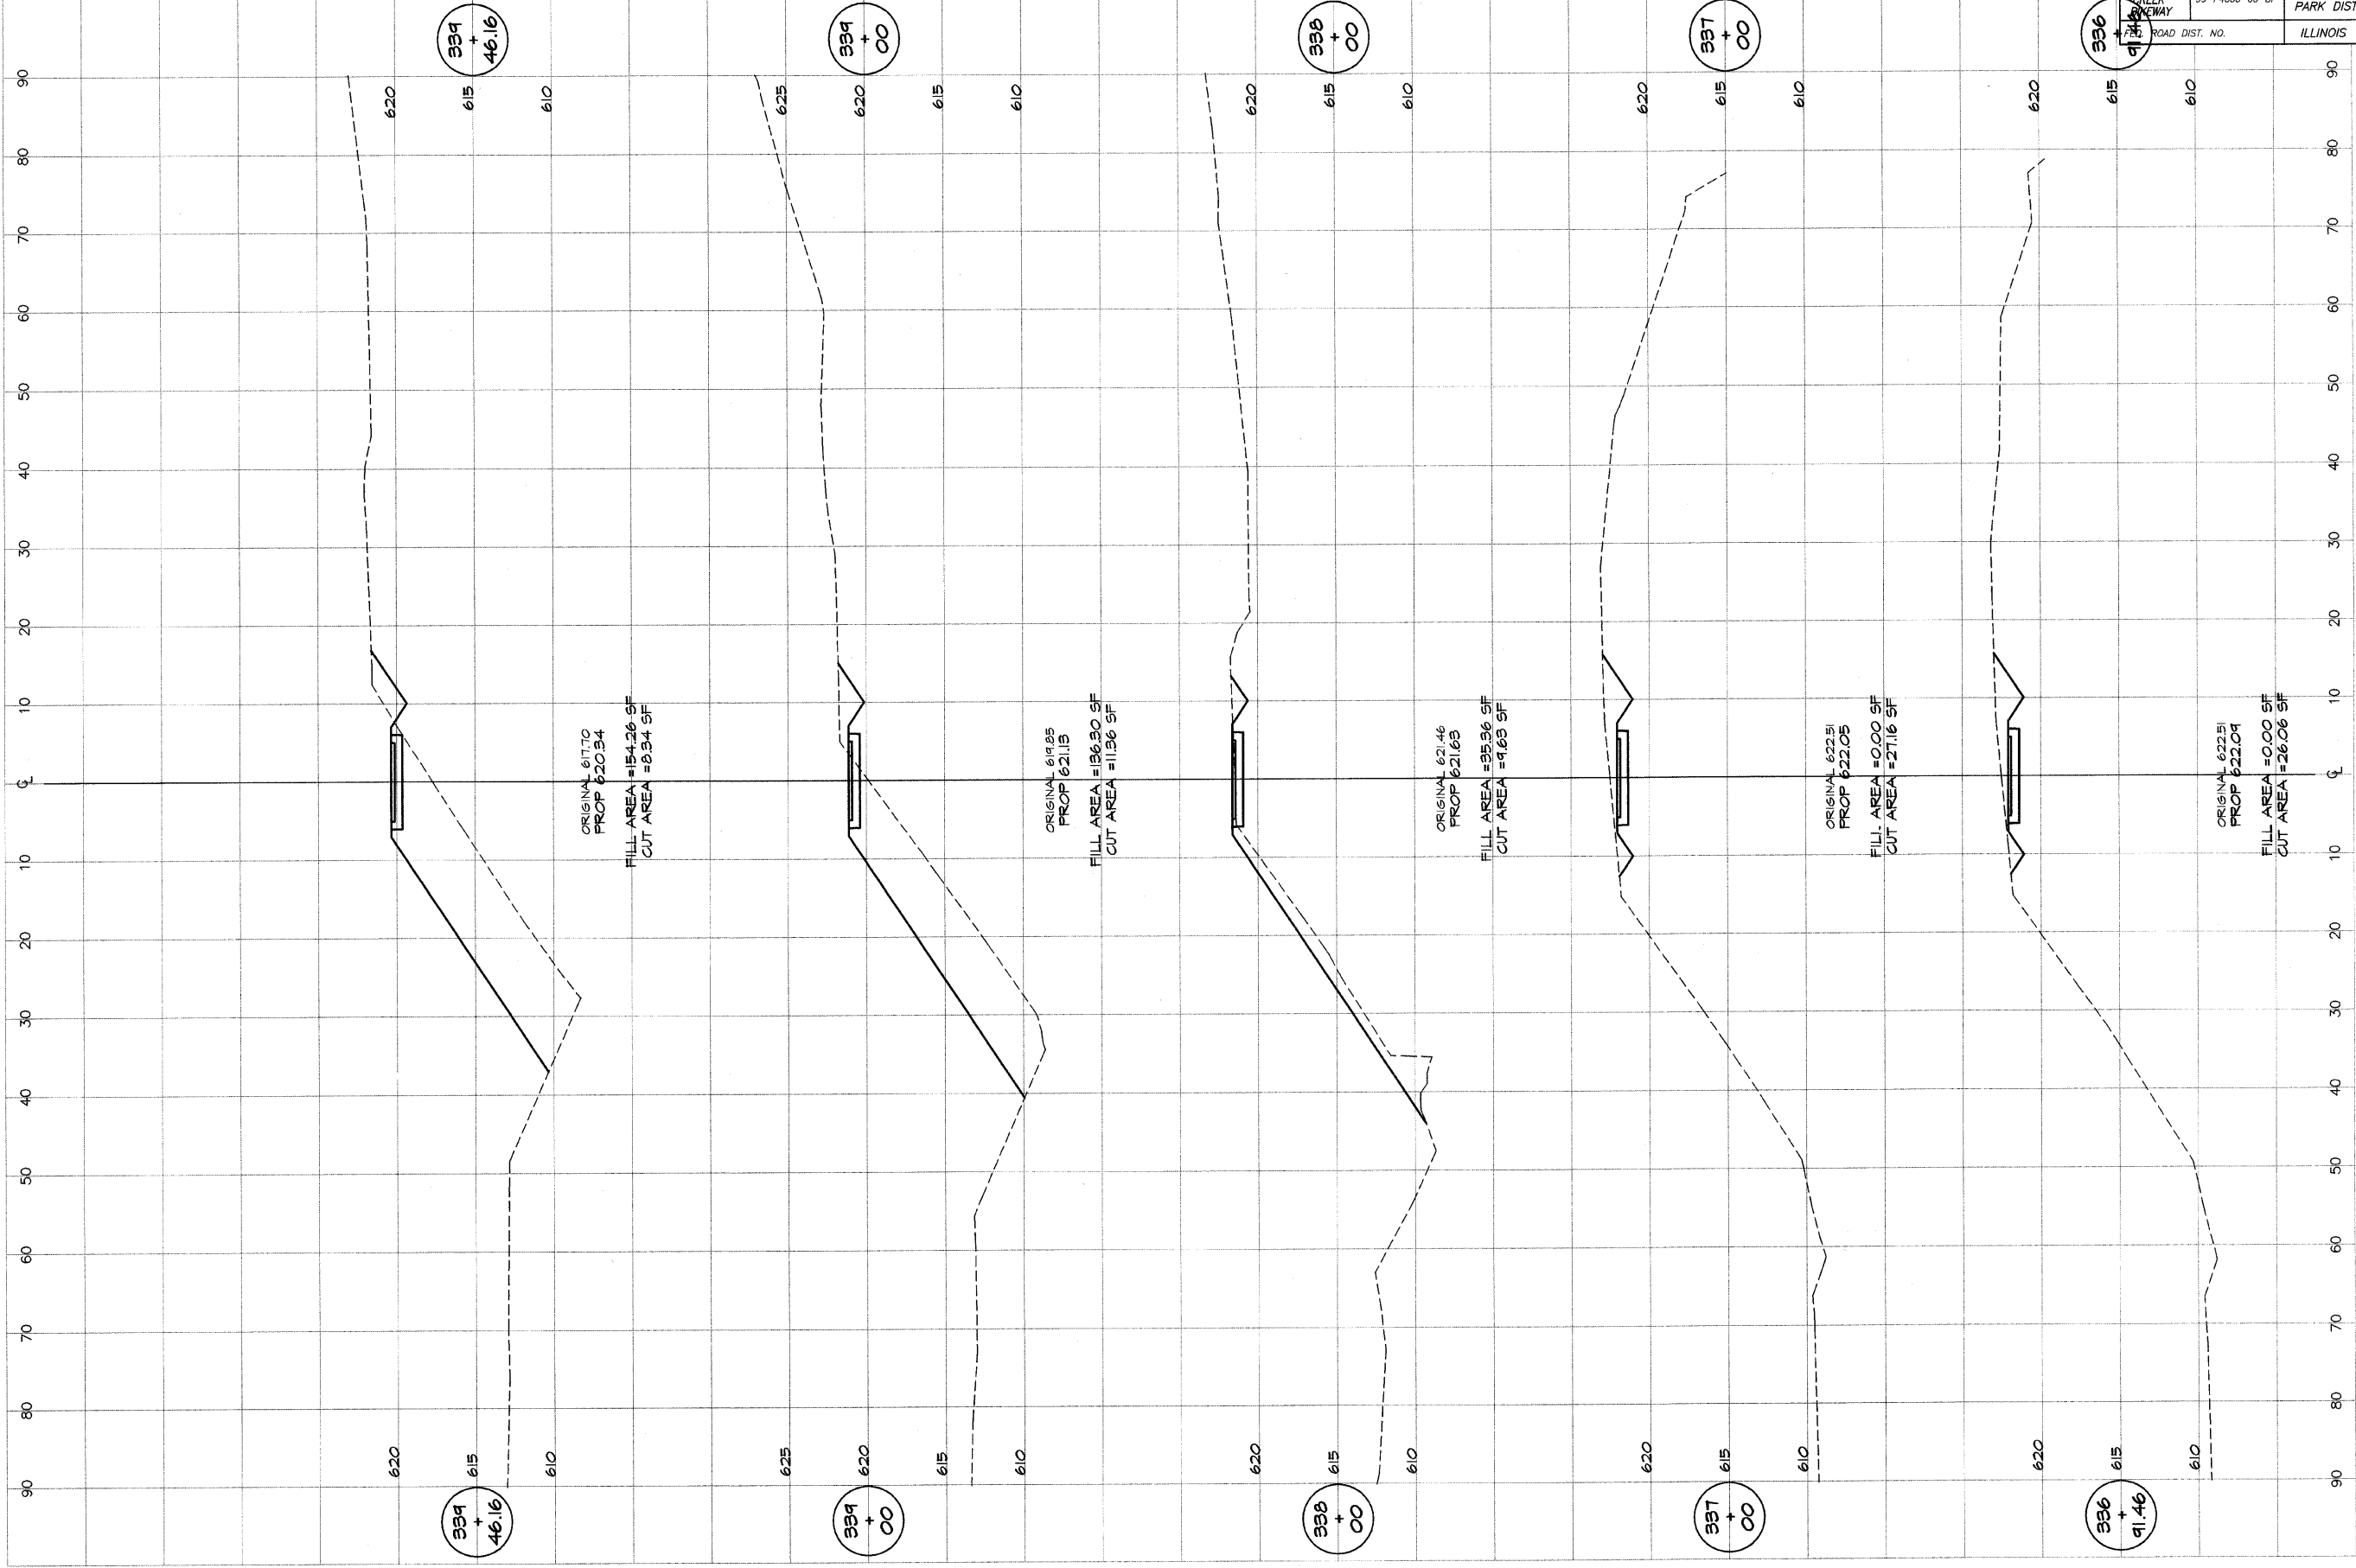

BATHURIDGE GEE MILLANSKI & ASSOCIATES, INC.
 Consulting Engineers
 1870 SOUTH TAYLORVILLE ROAD
 DECATUR, ILLINOIS
 PHONE: 219-426-1870

DESIGNED	SCALE	REVISIONS
MHP	as noted	NO. BY DATE
DRWIN	DATE	
P m/l/s	Jan 2004	
FIELD BOOK	JOB NO.	
XXX	95099	

DECATUR PARK DISTRICT
 STEVENS CREEK BIKEWAY - PHASE I
 CROSS SECTIONS
 CENTER TO SUMMIT