


ROUTE NO.	SECTION	CITY	TOTAL SHEETS	SHEET NO.
STEVENS CREEK BIKEWAY	99-P4000-00-BP	DECATUR PARK DIST	145	96
FED. ROAD DIST. NO.	ILLINOIS		PROJECT TE-0007(27)	

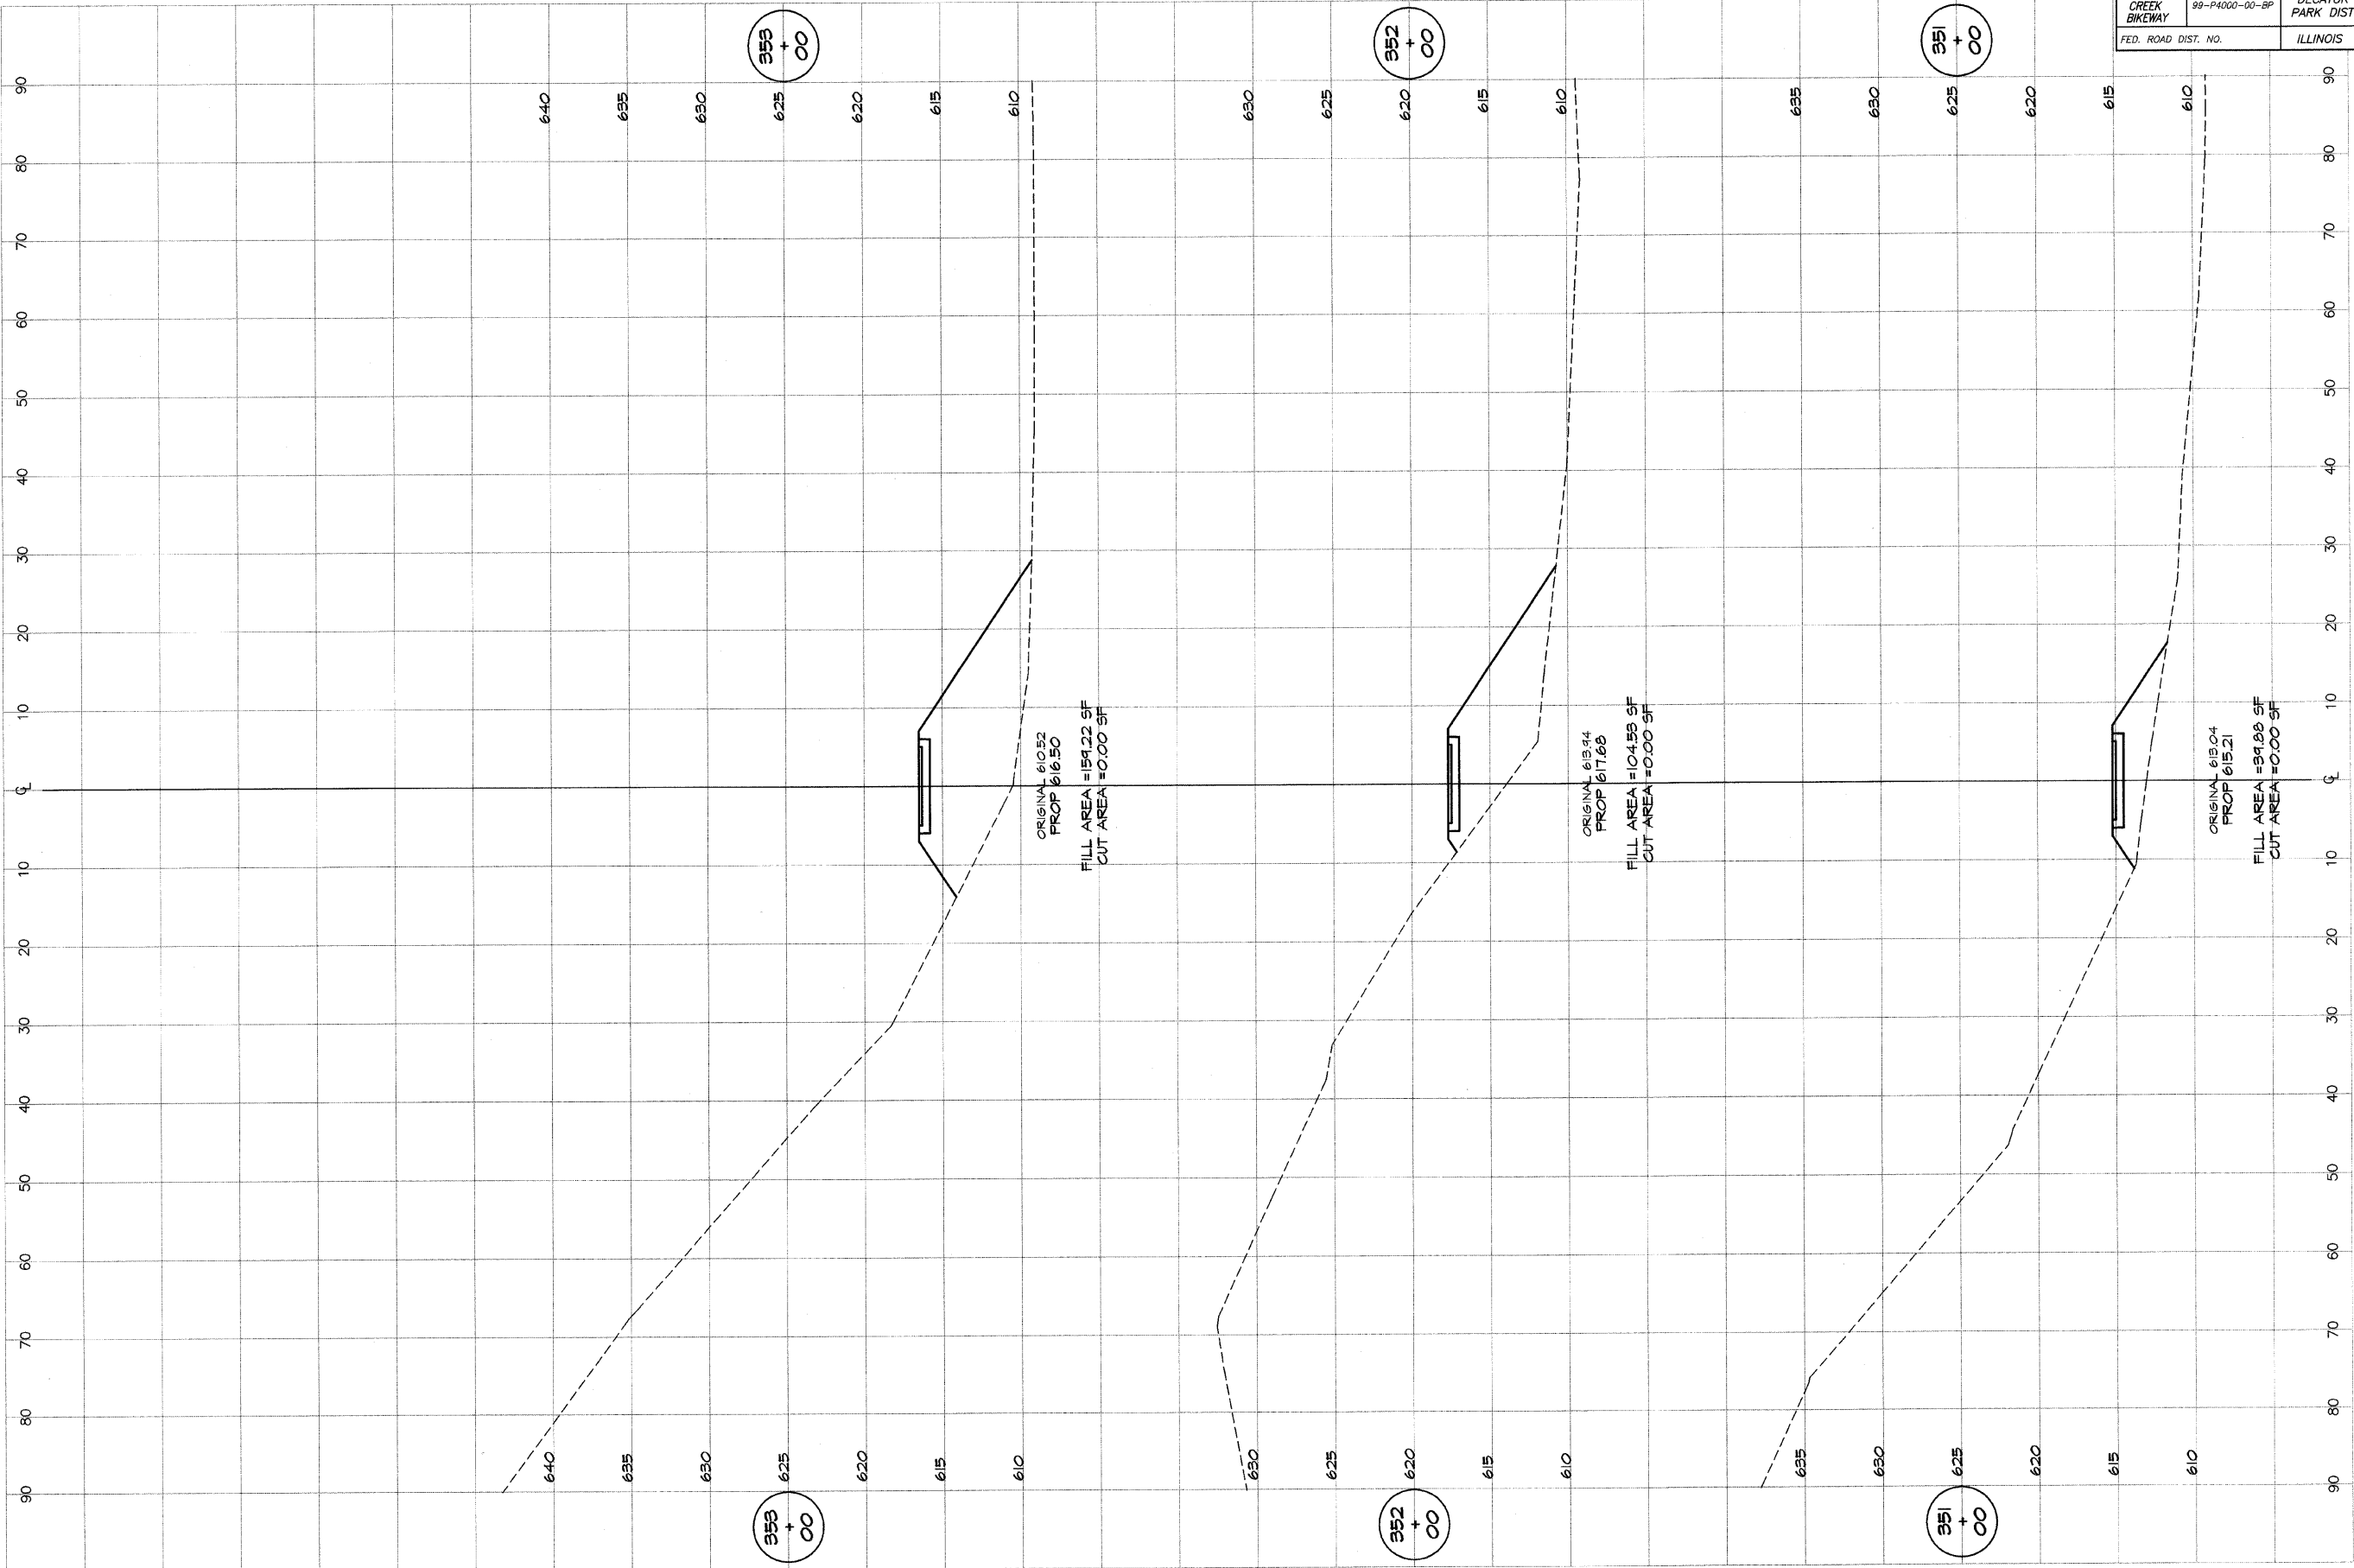

BATNARDGE & ASSOCIATES, INC.
GEB MILAWSKI
 Consulting Engineers
 180 SOUTH TAYLORVILLE ROAD
 DECATUR, ILLINOIS 62521
 License No. 18402080

REVISIONS	NO.	BY	DATE

DESIGNED	SCALE	DATE	JOB NO.
MAP	as noted		
DRAWN			
P. Mills			
FIELD BOOK			

DECATUR PARK DISTRICT
 STEVENS CREEK BIKEWAY - PHASE I
 CROSS SECTIONS
 CENTER TO SUMMIT