
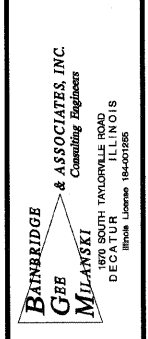


ROUTE NO.	SECTION	CITY	TOTAL SHEETS	SHEET NO.
STEVENS CREEK BIKEWAY	88-P4000-00-BP	DECATUR PARK DIST	145	99
FED. ROAD DIST.	ILLINOIS	PROJECT TE-0007(27)		

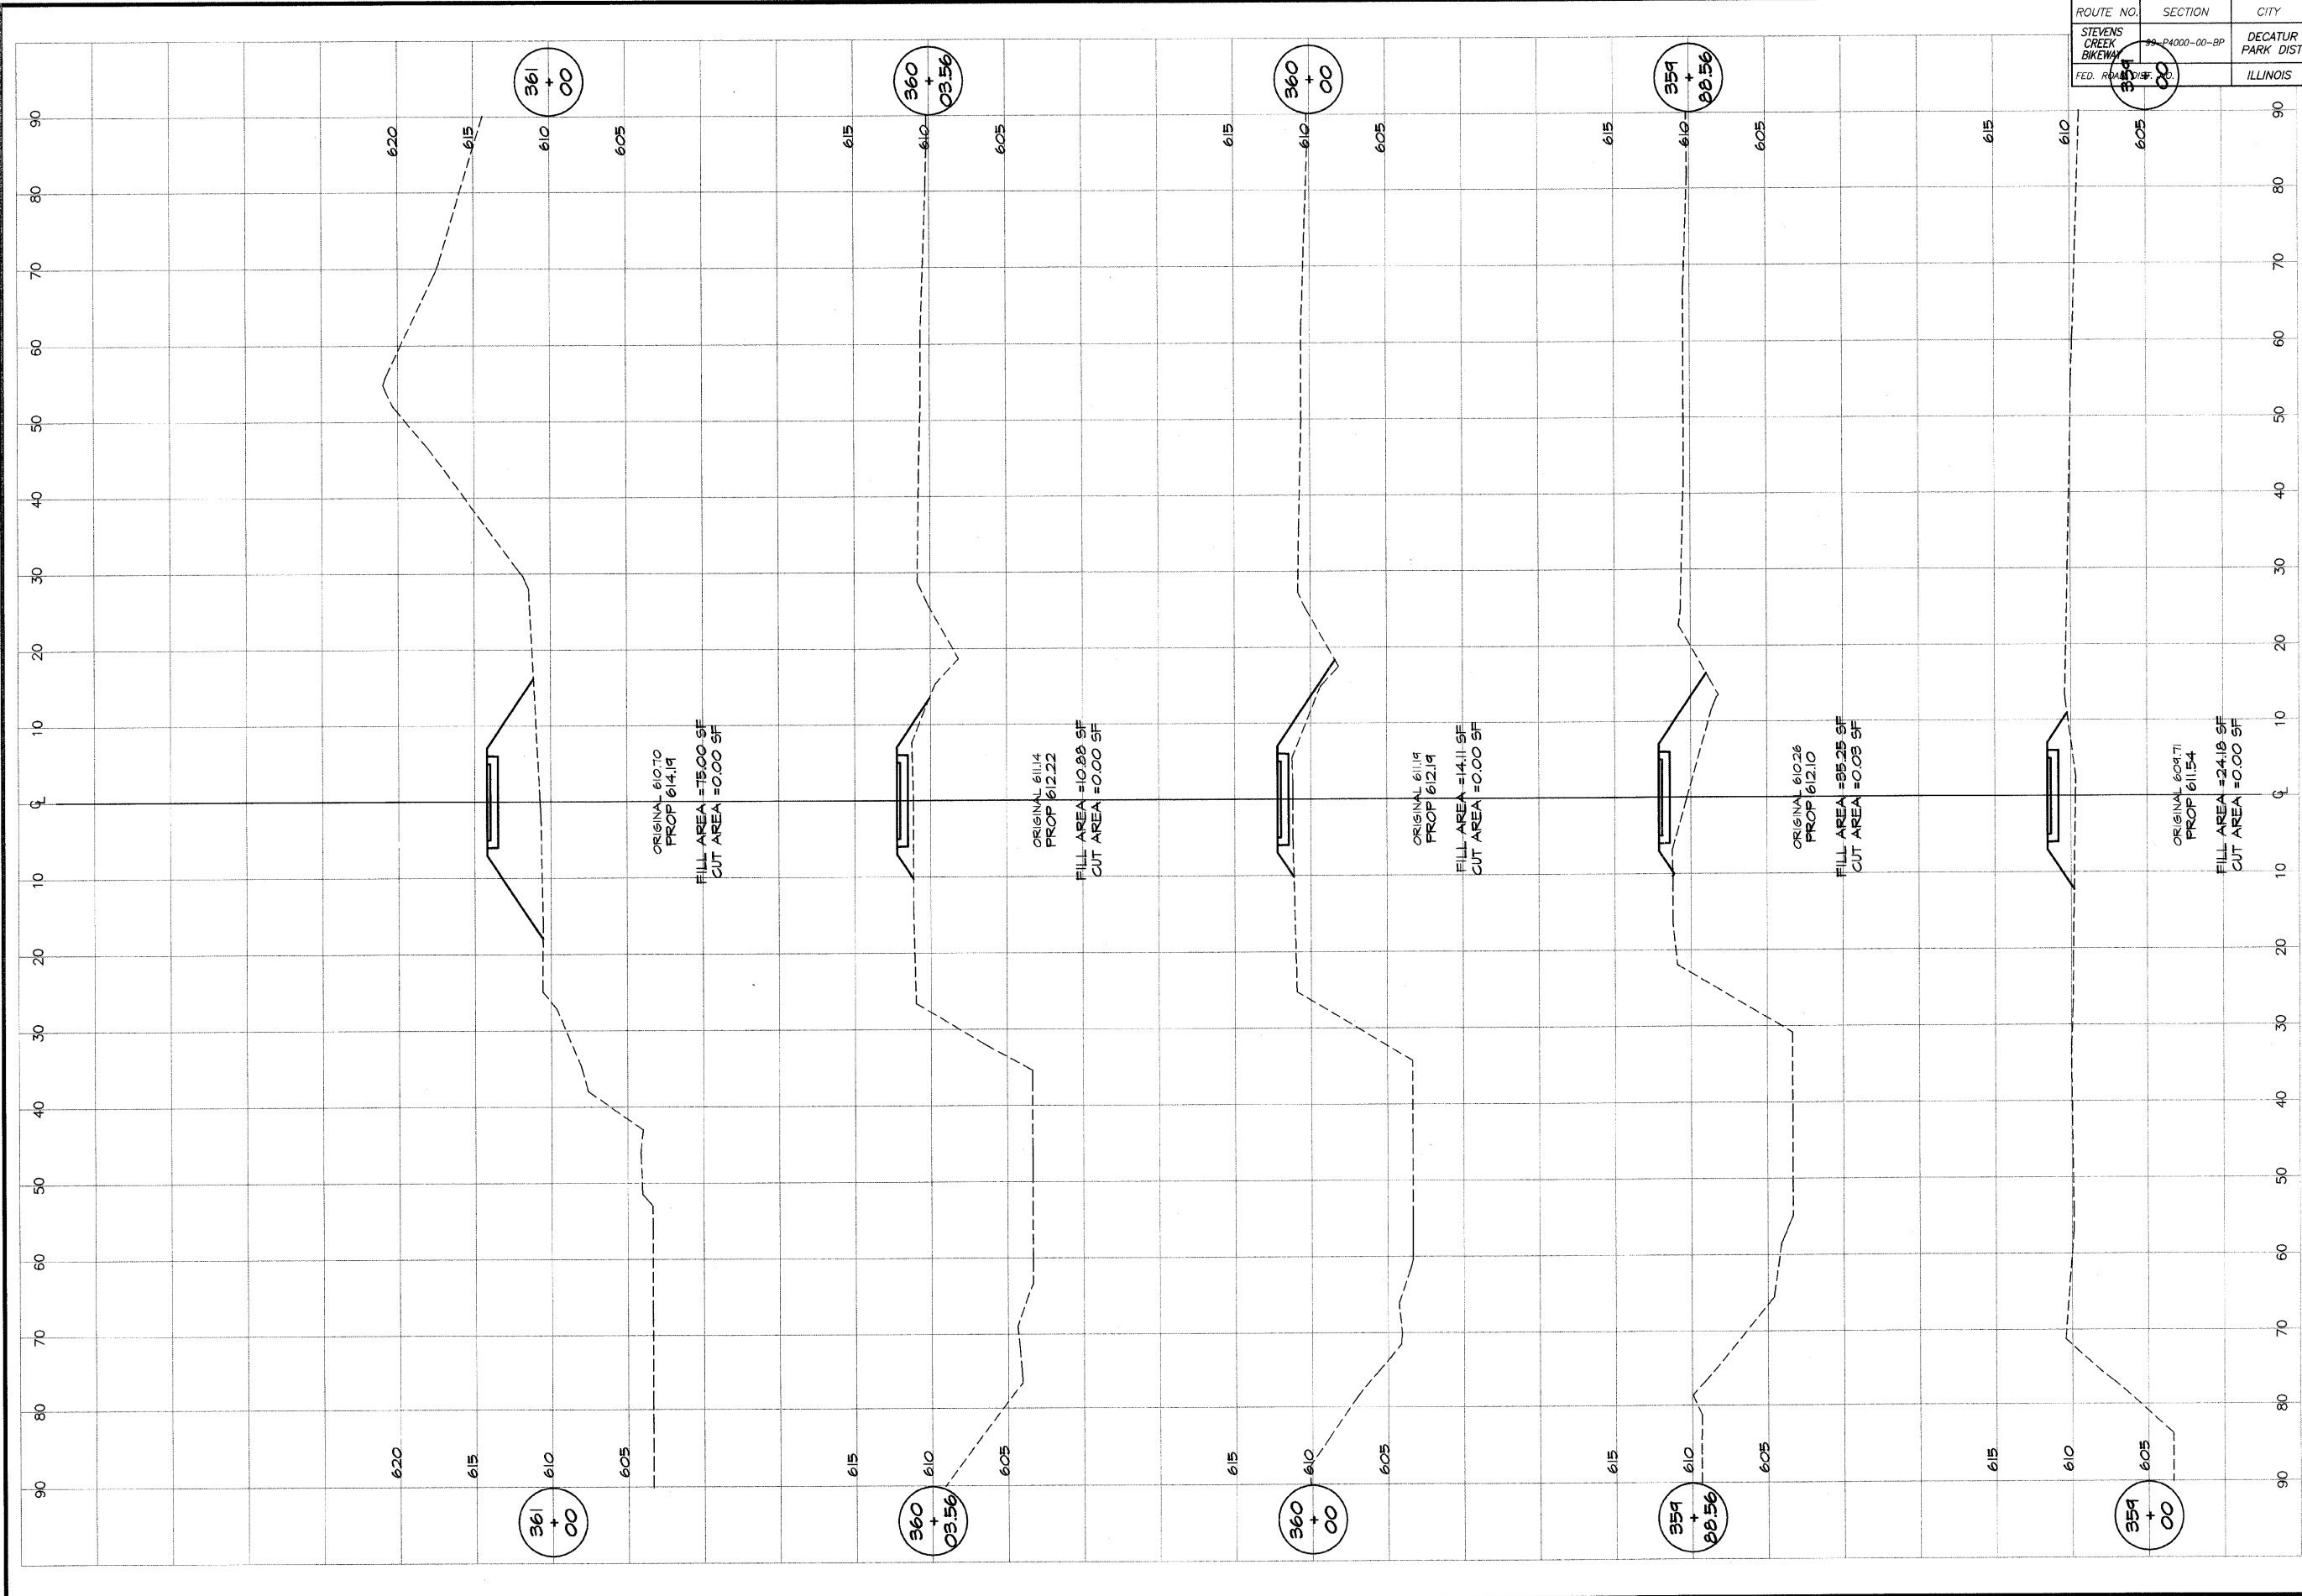

DESIGNED	SCALE	REVISIONS
MAP	as noted	NO. BY DATE
MP	DATE	
FIELD BOOK	Jan 2004	
XXX	JOB NO. 99099	

DECATUR PARK DISTRICT
 STEVENS CREEK BIKEWAY - PHASE I
 CROSS SECTIONS
 CENTER TO SUMMIT