
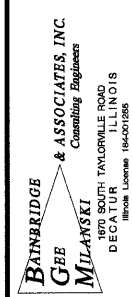


ROUTE NO.	SECTION	CITY	TOTAL SHEETS	SHEET NO.
STEVENS CREEK BIKEWAY	98-P4000-00-BP	DECATUR PARK DIST	145	100
FED. ROAD DIST. NO.	ILLINOIS		PROJECT TE-0007(27)	

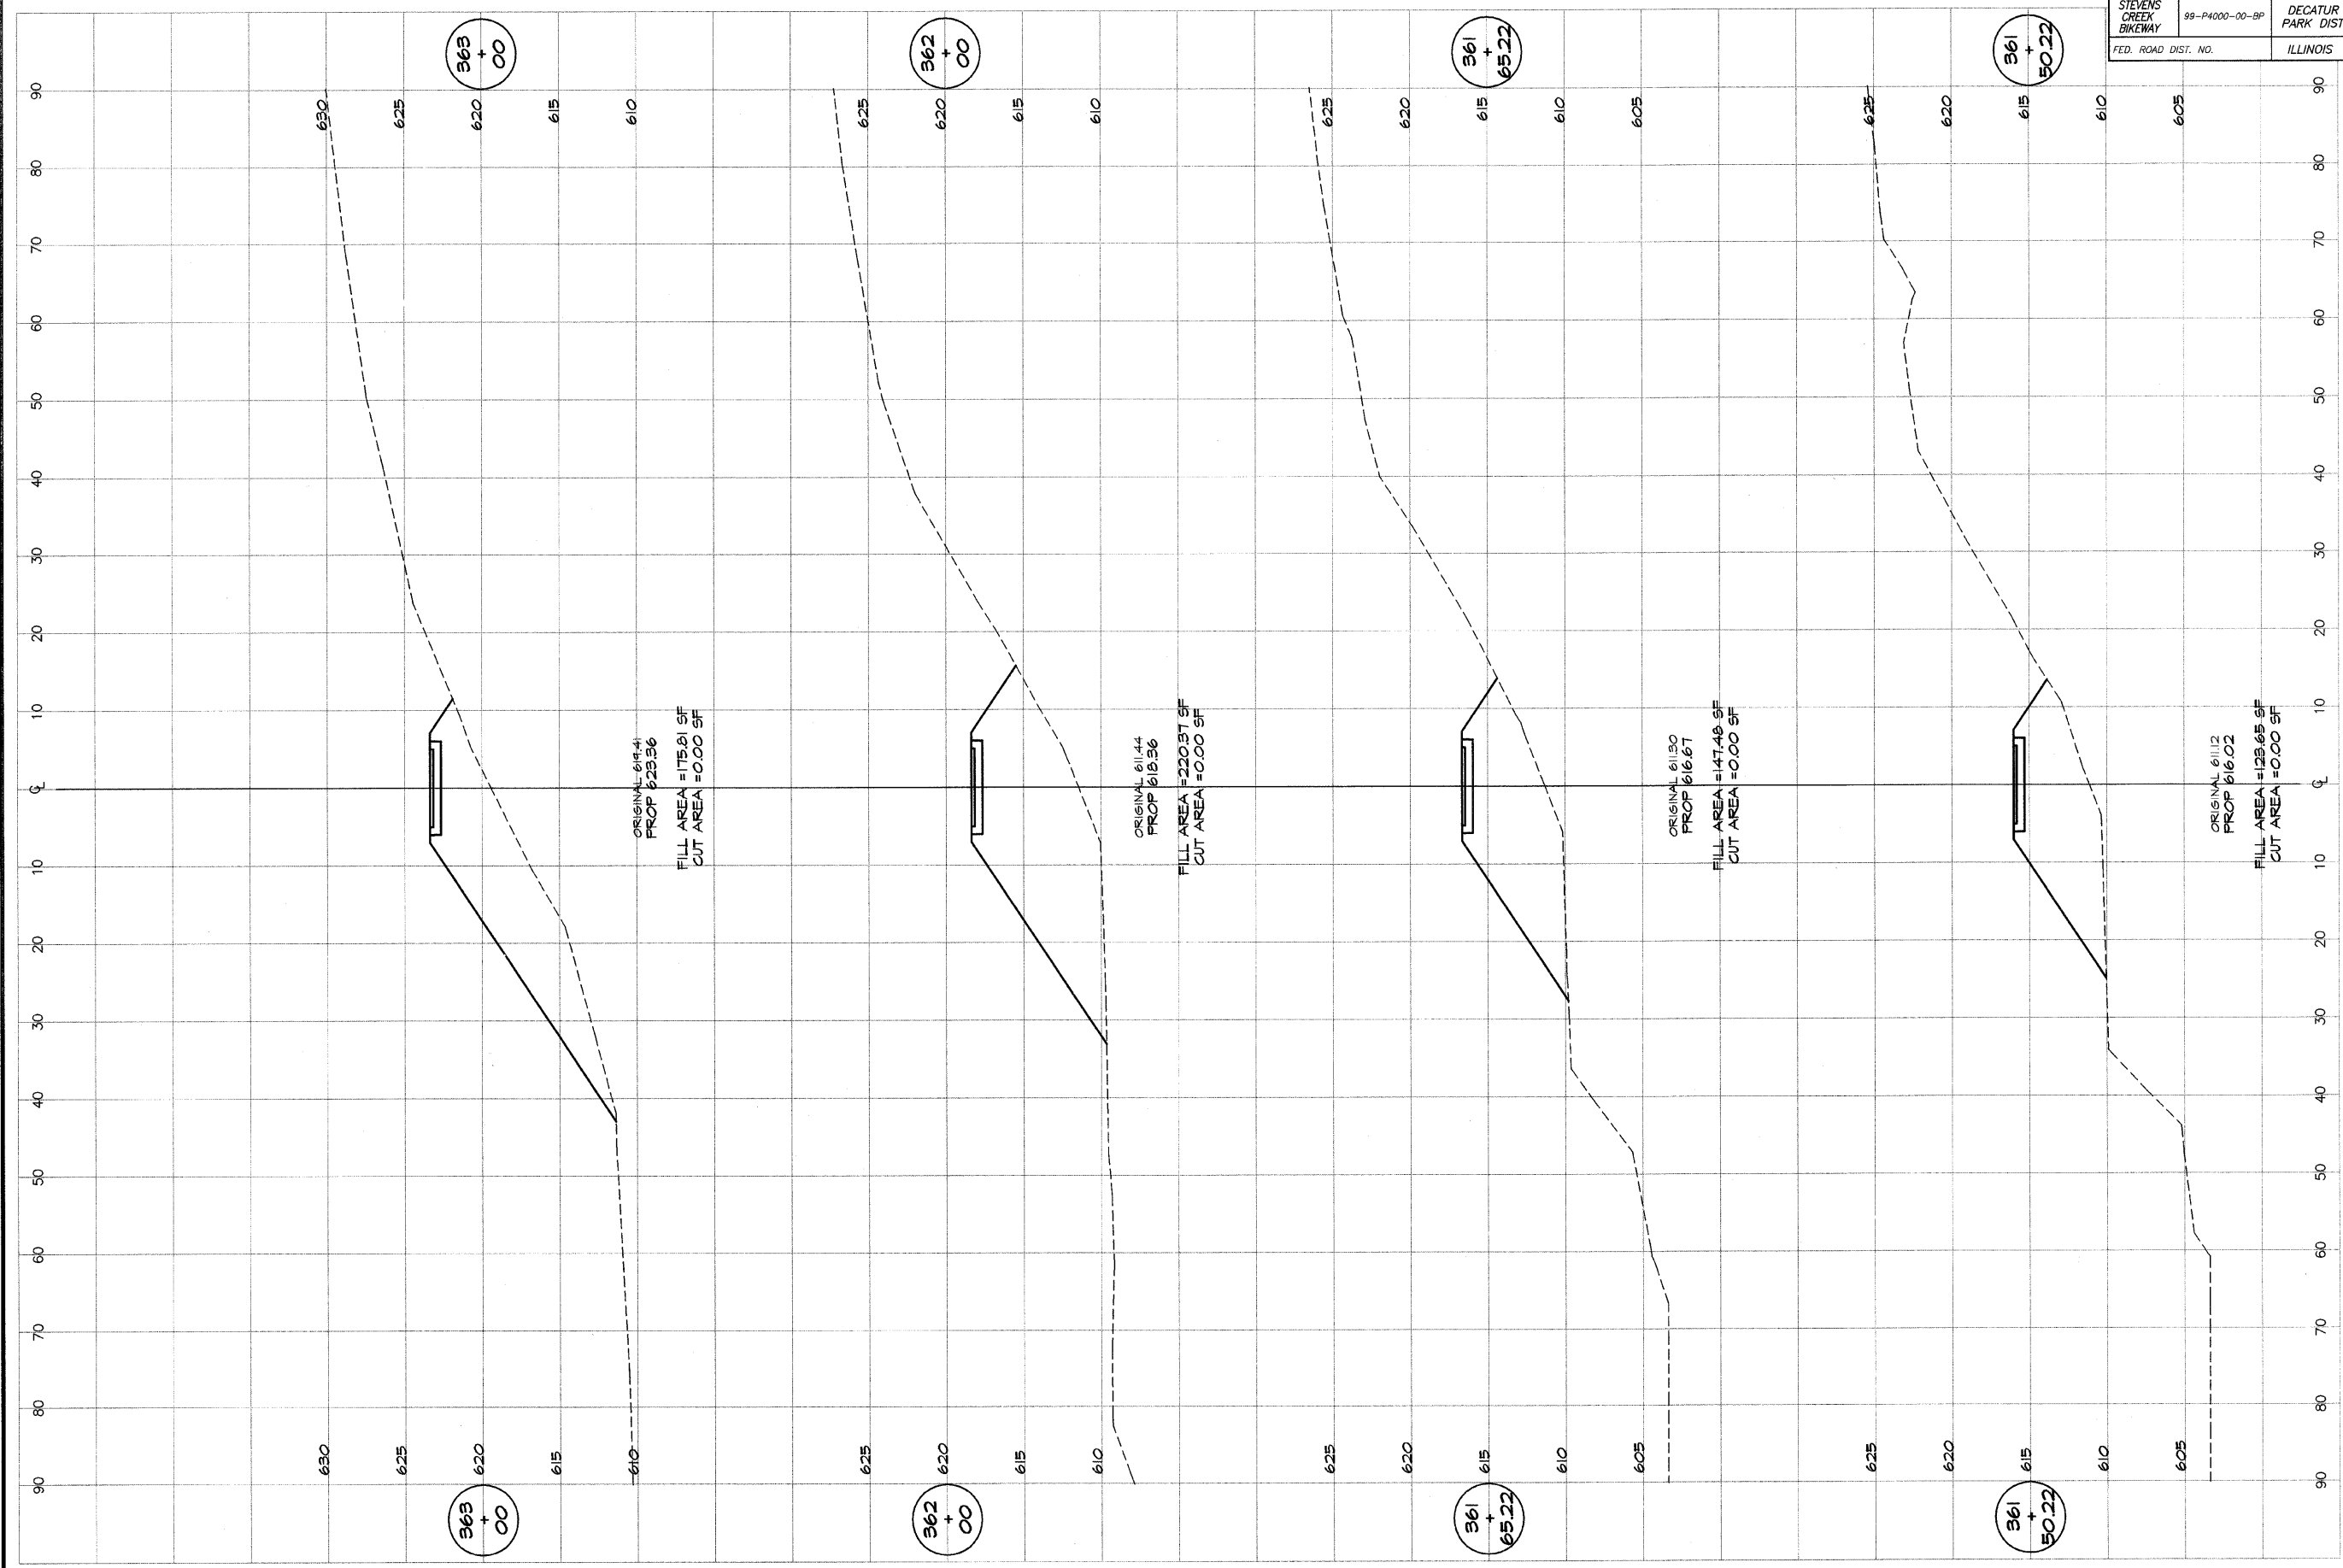

DESIGNED		SCALE		REVISIONS	
NAME	DATE	NO.	BY	DATE	
MHP	as noted				
P mlls	Jan 2004				
XXX	JOB NO. 95099				

**DECATUR PARK DISTRICT**  
 STEVENS CREEK BIKEWAY - PHASE I  
 CROSS SECTIONS  
 CENTER TO SUMMIT