


ROUTE NO.	SECTION	CITY	TOTAL SHEETS	SHEET NO.
STEVENS CREEK BIKEWAY	99-P4000-00-BP	DECATUR PARK DIST	145	101
FED. ROAD DIST. NO.	ILLINOIS		PROJECT TE-0007(27)	

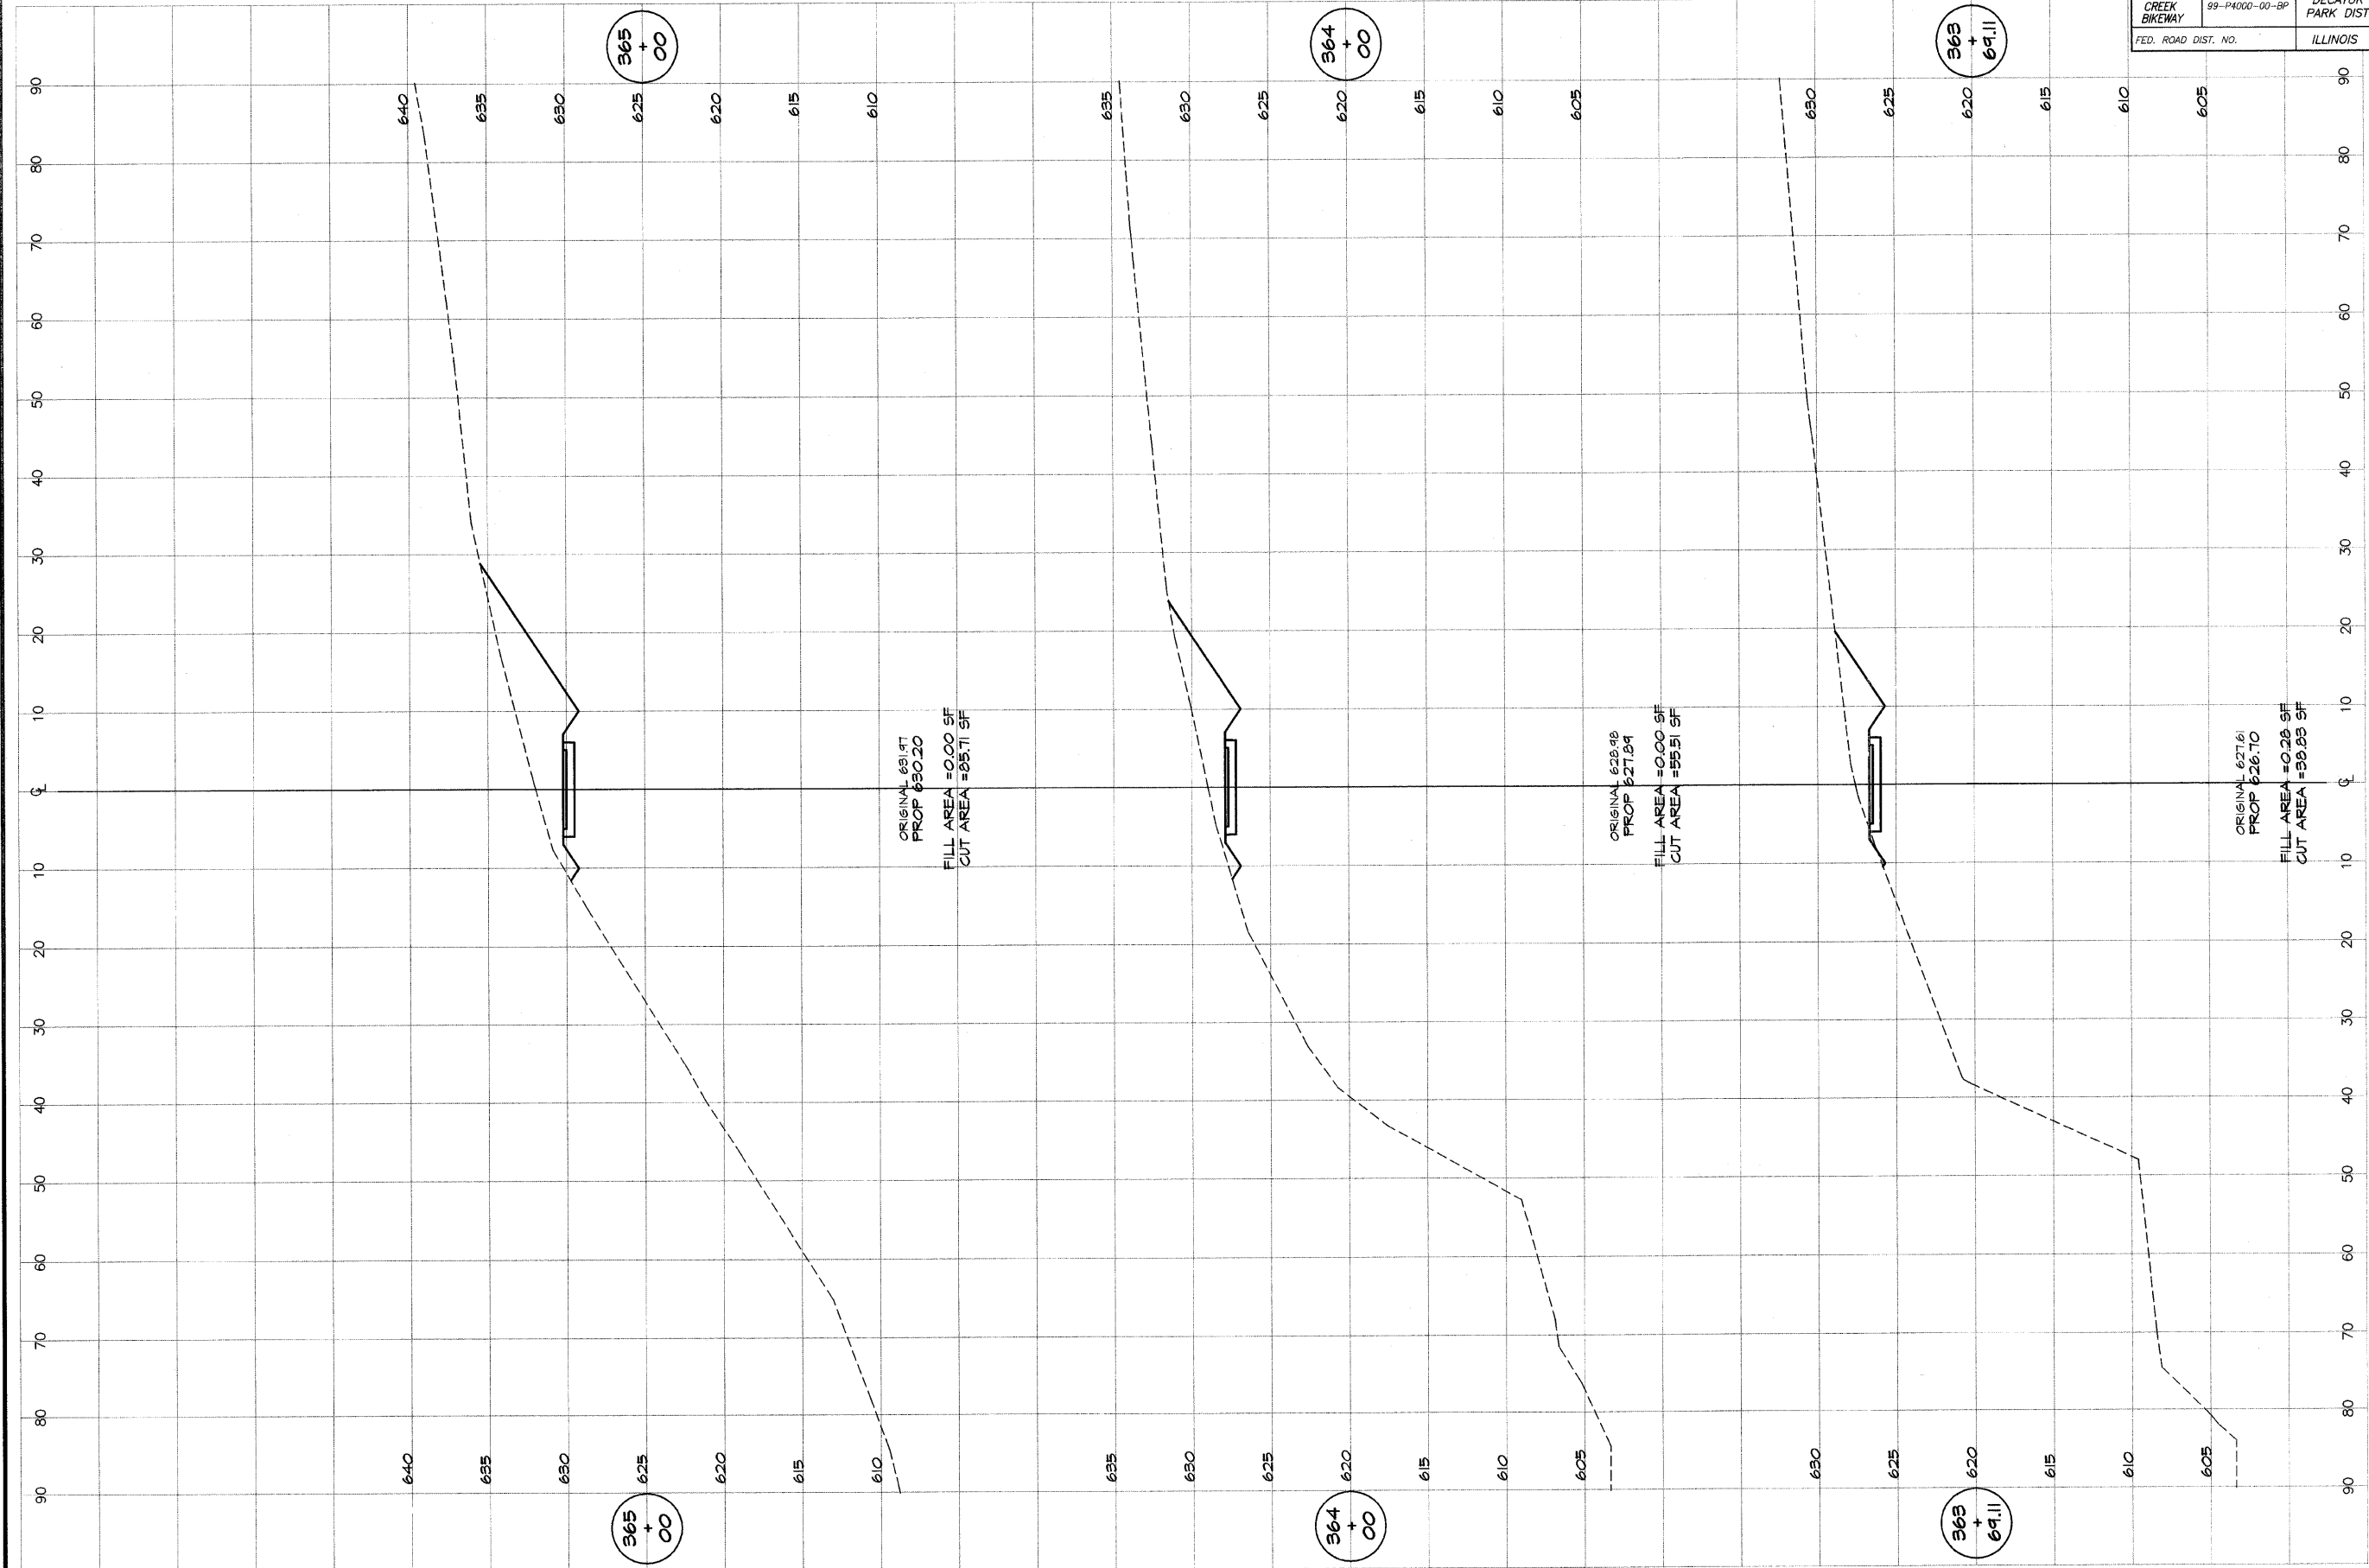

BRIDGEB
G&A
MILANSKI
 & ASSOCIATES INC.
 Consulting Engineers
 1870 SOUTH TAYLORVILLE ROAD
 DECATUR, ILLINOIS 62521-2528

DESIGNED	SCALE	REVISIONS
MHP	as noted	
DRN	DATE	NO. BY DATE
p mls	Jan 2004	
FIELD BOOK	JOB NO.	
XXX	99C99	

DECATUR PARK DISTRICT
 STEVENS CREEK BIKEWAY - PHASE I
 CROSS SECTIONS
 CENTER TO SUMMIT