



ROUTE NO.	SECTION	CITY	TOTAL SHEETS	SHEET NO.
STEVENS CREEK BIKEWAY	89-P4000-00-BP	DECATUR PARK DIST	145	104
FED. ROAD DIST. NO.	ILLINOIS		PROJECT TE-0007(27)	

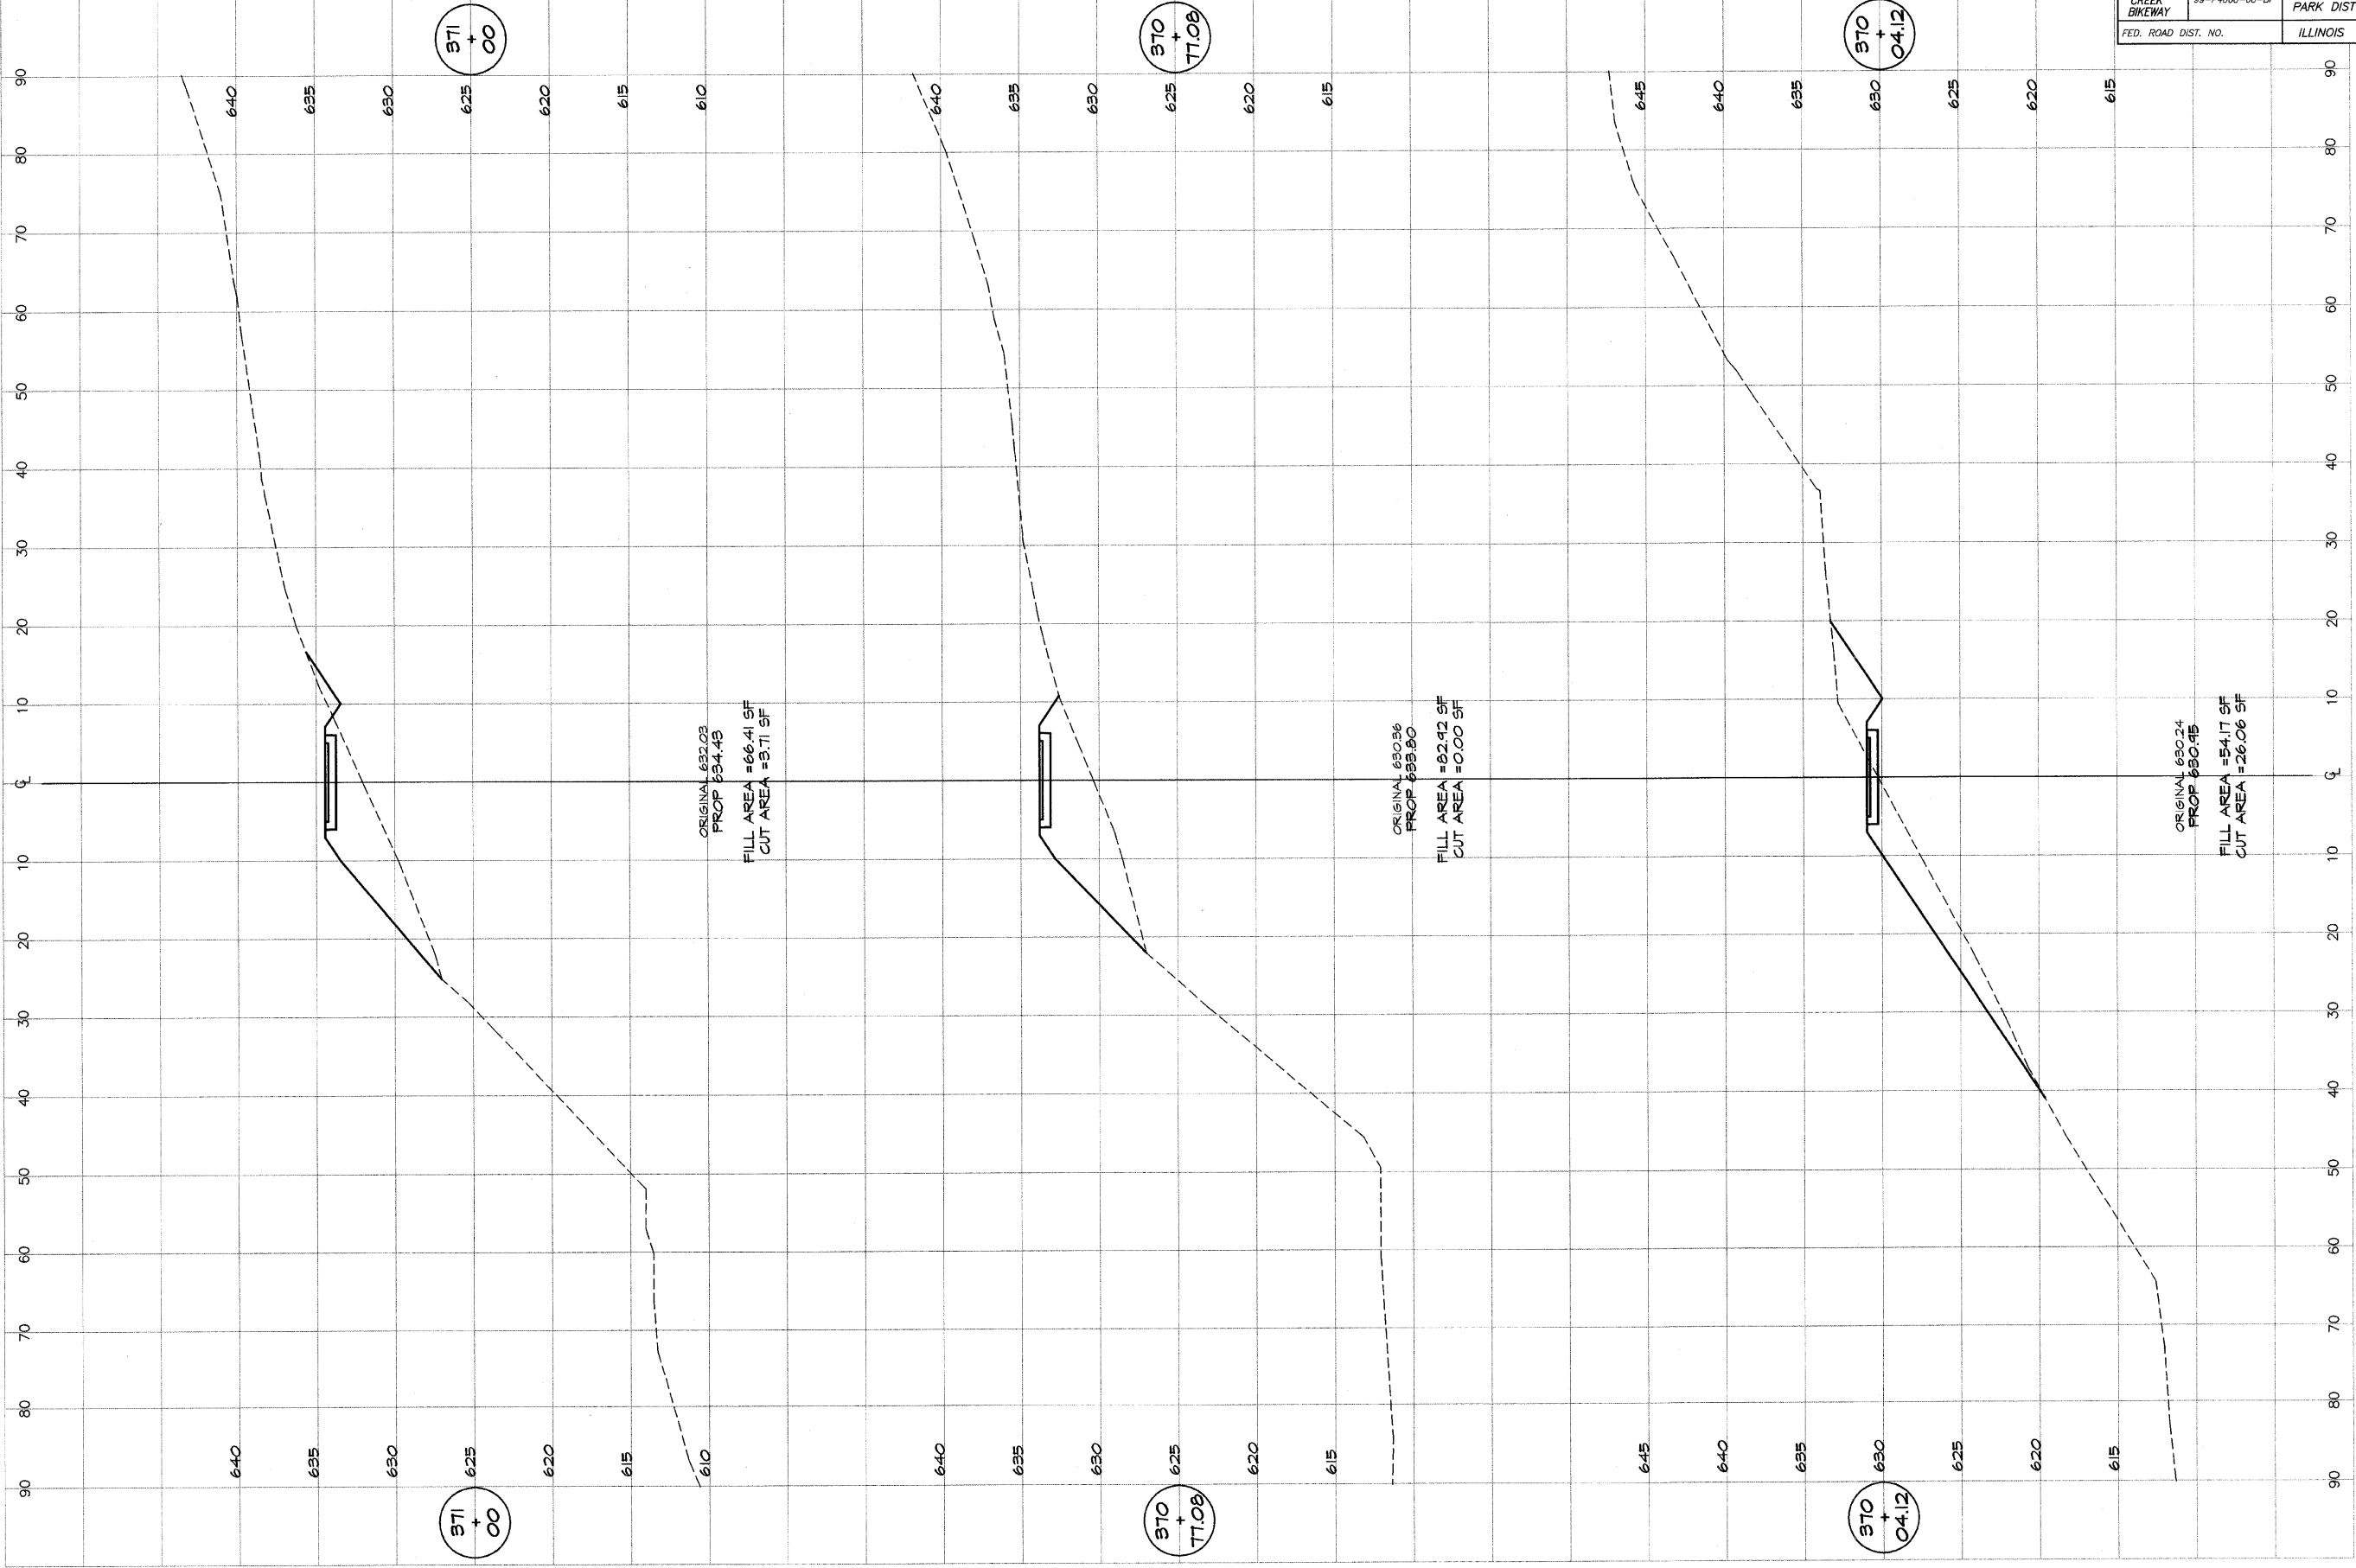

ORIGINAL 630.03  
PROP 634.43  
FILL AREA = 66.41 SF  
CUT AREA = 5.71 SF

ORIGINAL 630.56  
PROP 633.90  
FILL AREA = 23.92 SF  
CUT AREA = 0.00 SF

ORIGINAL 630.24  
PROP 630.95  
FILL AREA = 54.17 SF  
CUT AREA = 26.06 SF

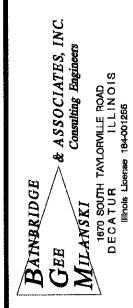

DESIGNED	SCALE	REVISIONS
MHP	as noted	NO. BY DATE
P mls	Jan 2004	
XXX	JOB NO. 98098	

**DECATUR PARK DISTRICT**  
STEVENS CREEK BIKEWAY - PHASE I  
CROSS SECTIONS  
CENTER TO SUMMIT