



ROUTE NO. STEVENS CREEK BIKEWAY	SECTION 99-P4000-00-BP	CITY DECATUR PARK DIST	TOTAL SHEETS 145	SHEET NO. 105
FED. ROAD DIST. NO.		ILLINOIS	PROJECT TE-0007(27)	

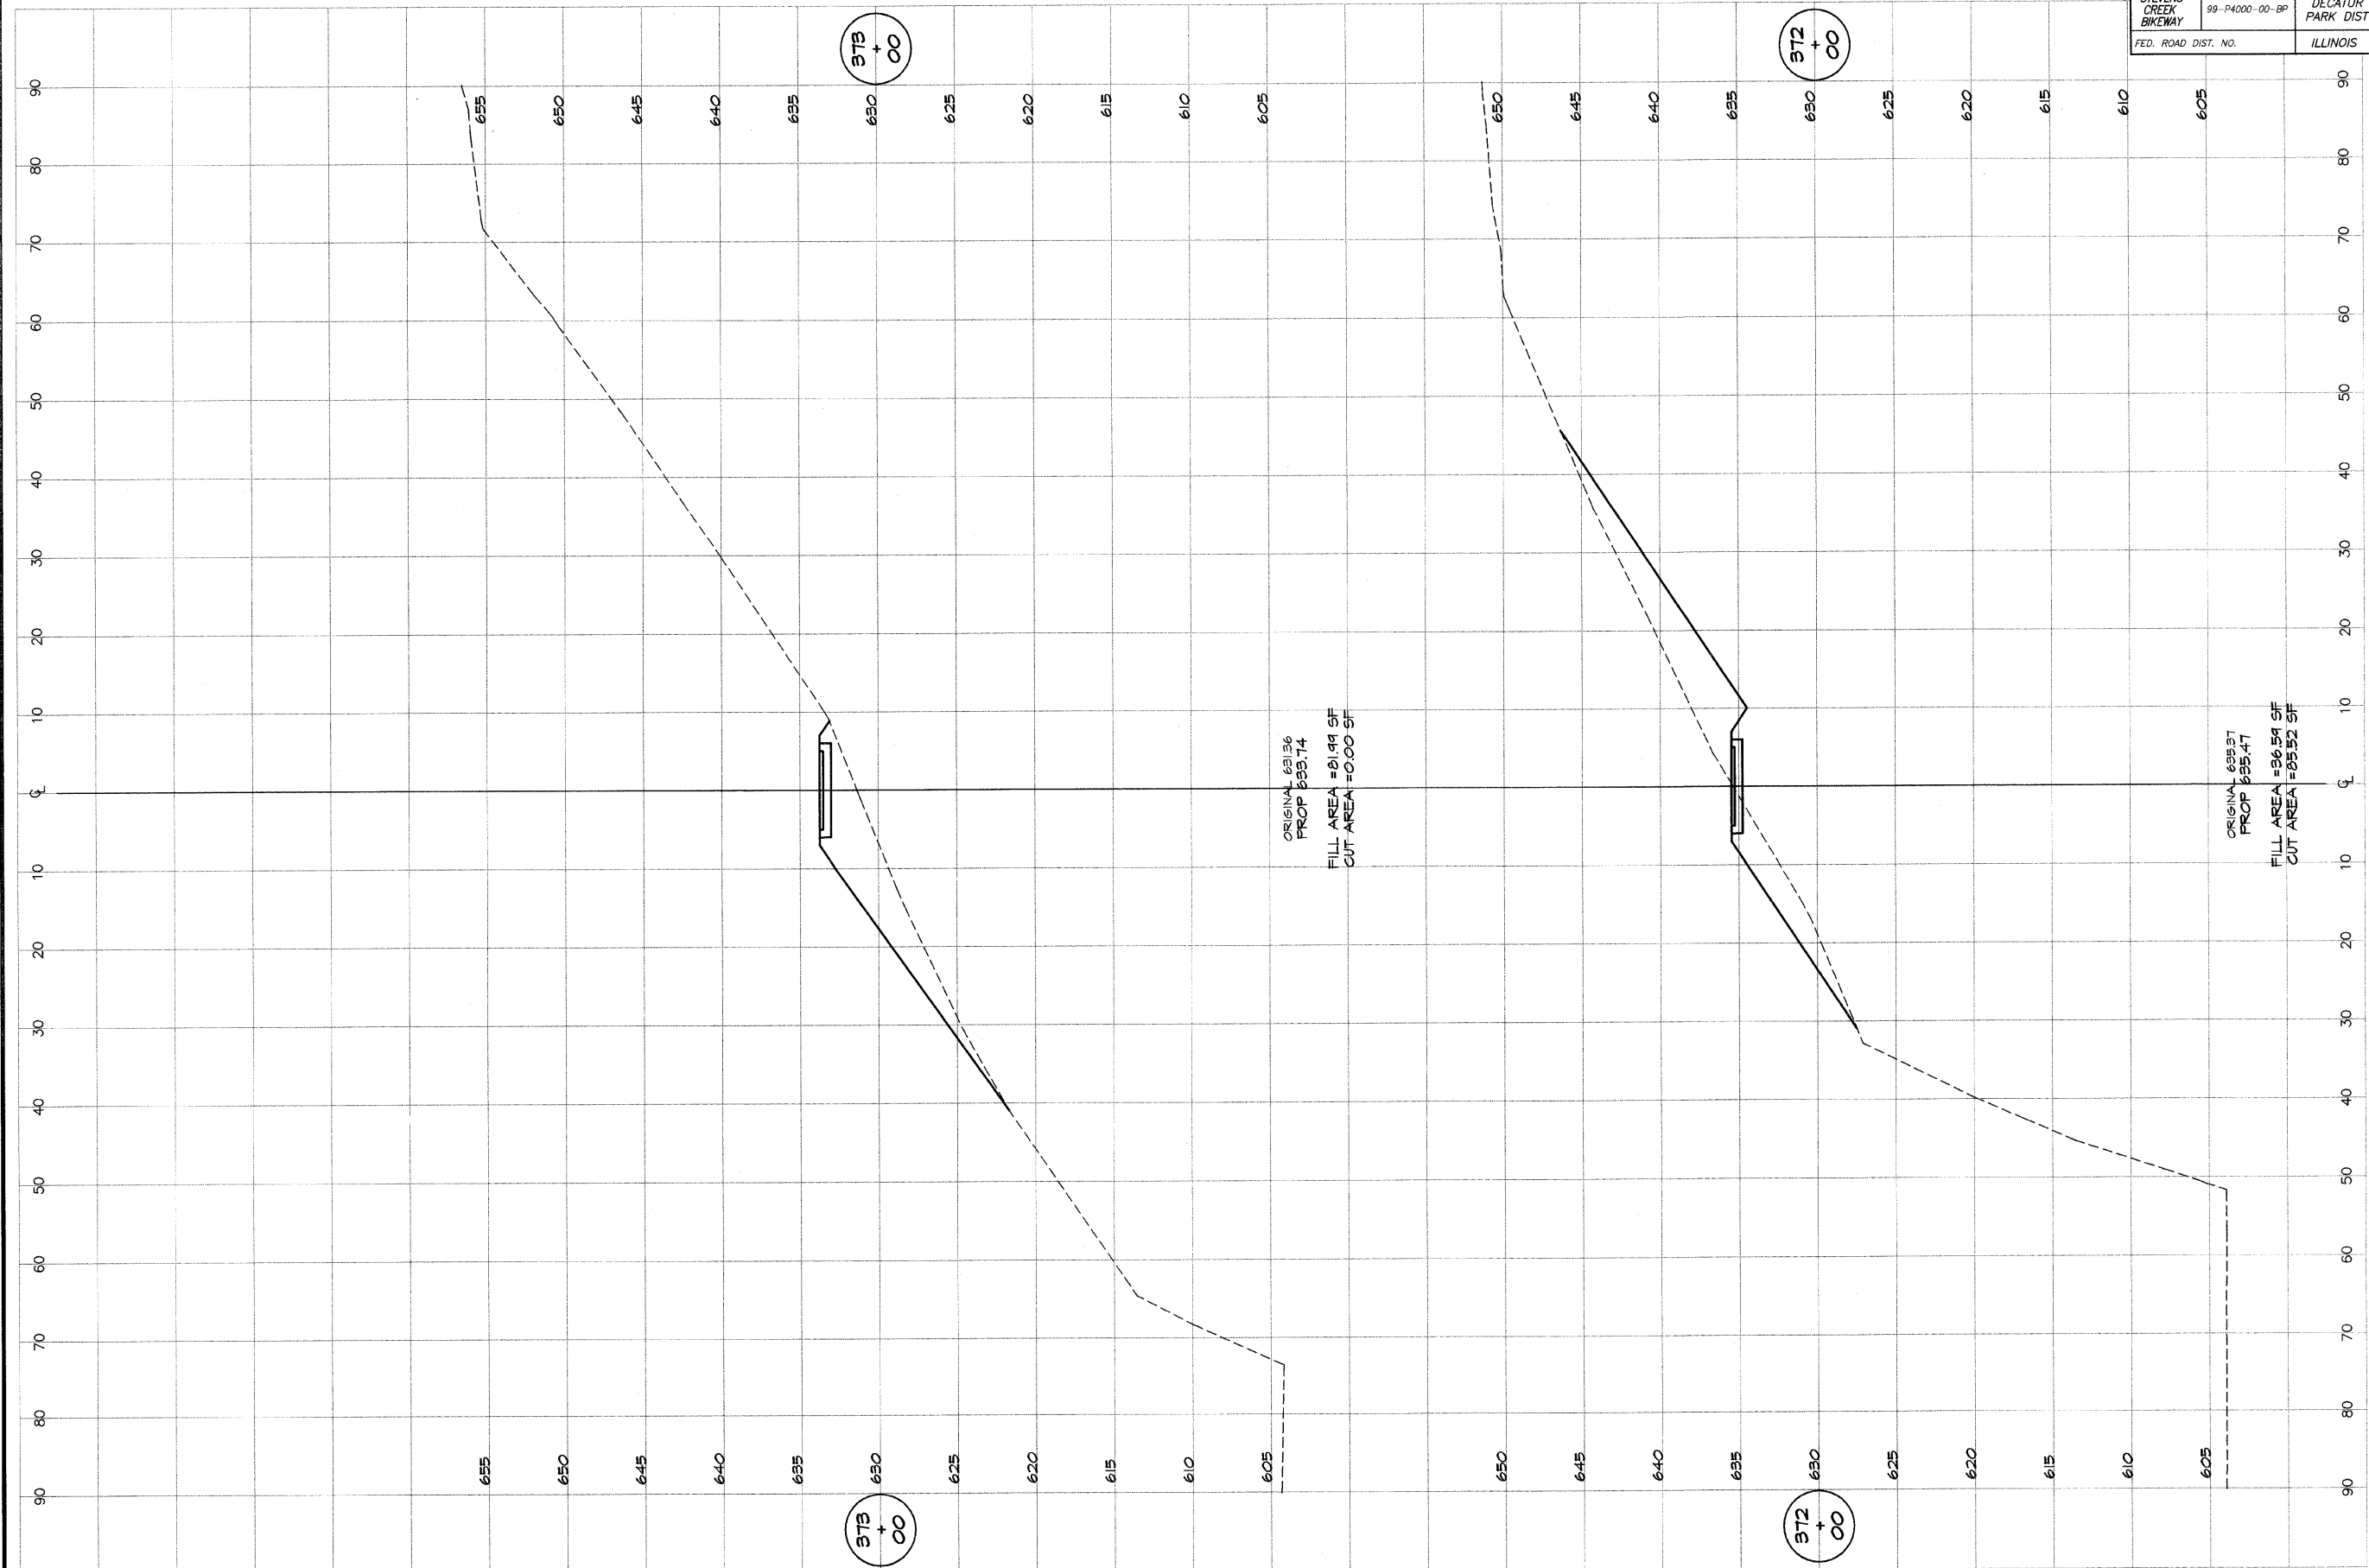

ORIGINAL 63.36
PROP 65.74
FILL AREA = 81.91 SF
CUT AREA = 0.00 SF

ORIGINAL 63.57
PROP 65.47
FILL AREA = 96.54 SF
CUT AREA = 85.52 SF

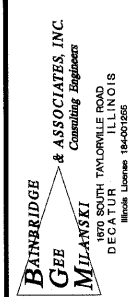

REVISIONS	
NO.	DATE

DESIGNED MHP	SCALE as noted
DRAWN P m/l/s	DATE Jan 2004
FIELD BOOK XXX	JOB NO. 9609

DECATUR PARK DISTRICT
STEVENS CREEK BIKEWAY - PHASE I
CROSS SECTIONS
CENTER TO SUMMIT