


| | | | | |
|-----------------------|----------------|-------------------|---------------------|-----------|
| ROUTE NO. | SECTION | CITY | TOTAL SHEETS | SHEET NO. |
| STEVENS CREEK BIKEWAY | 99-P4000-00-BP | DECATUR PARK DIST | 145 | 106 |
| FED. ROAD DIST. NO. | ILLINOIS | | PROJECT TE-0007(27) | |

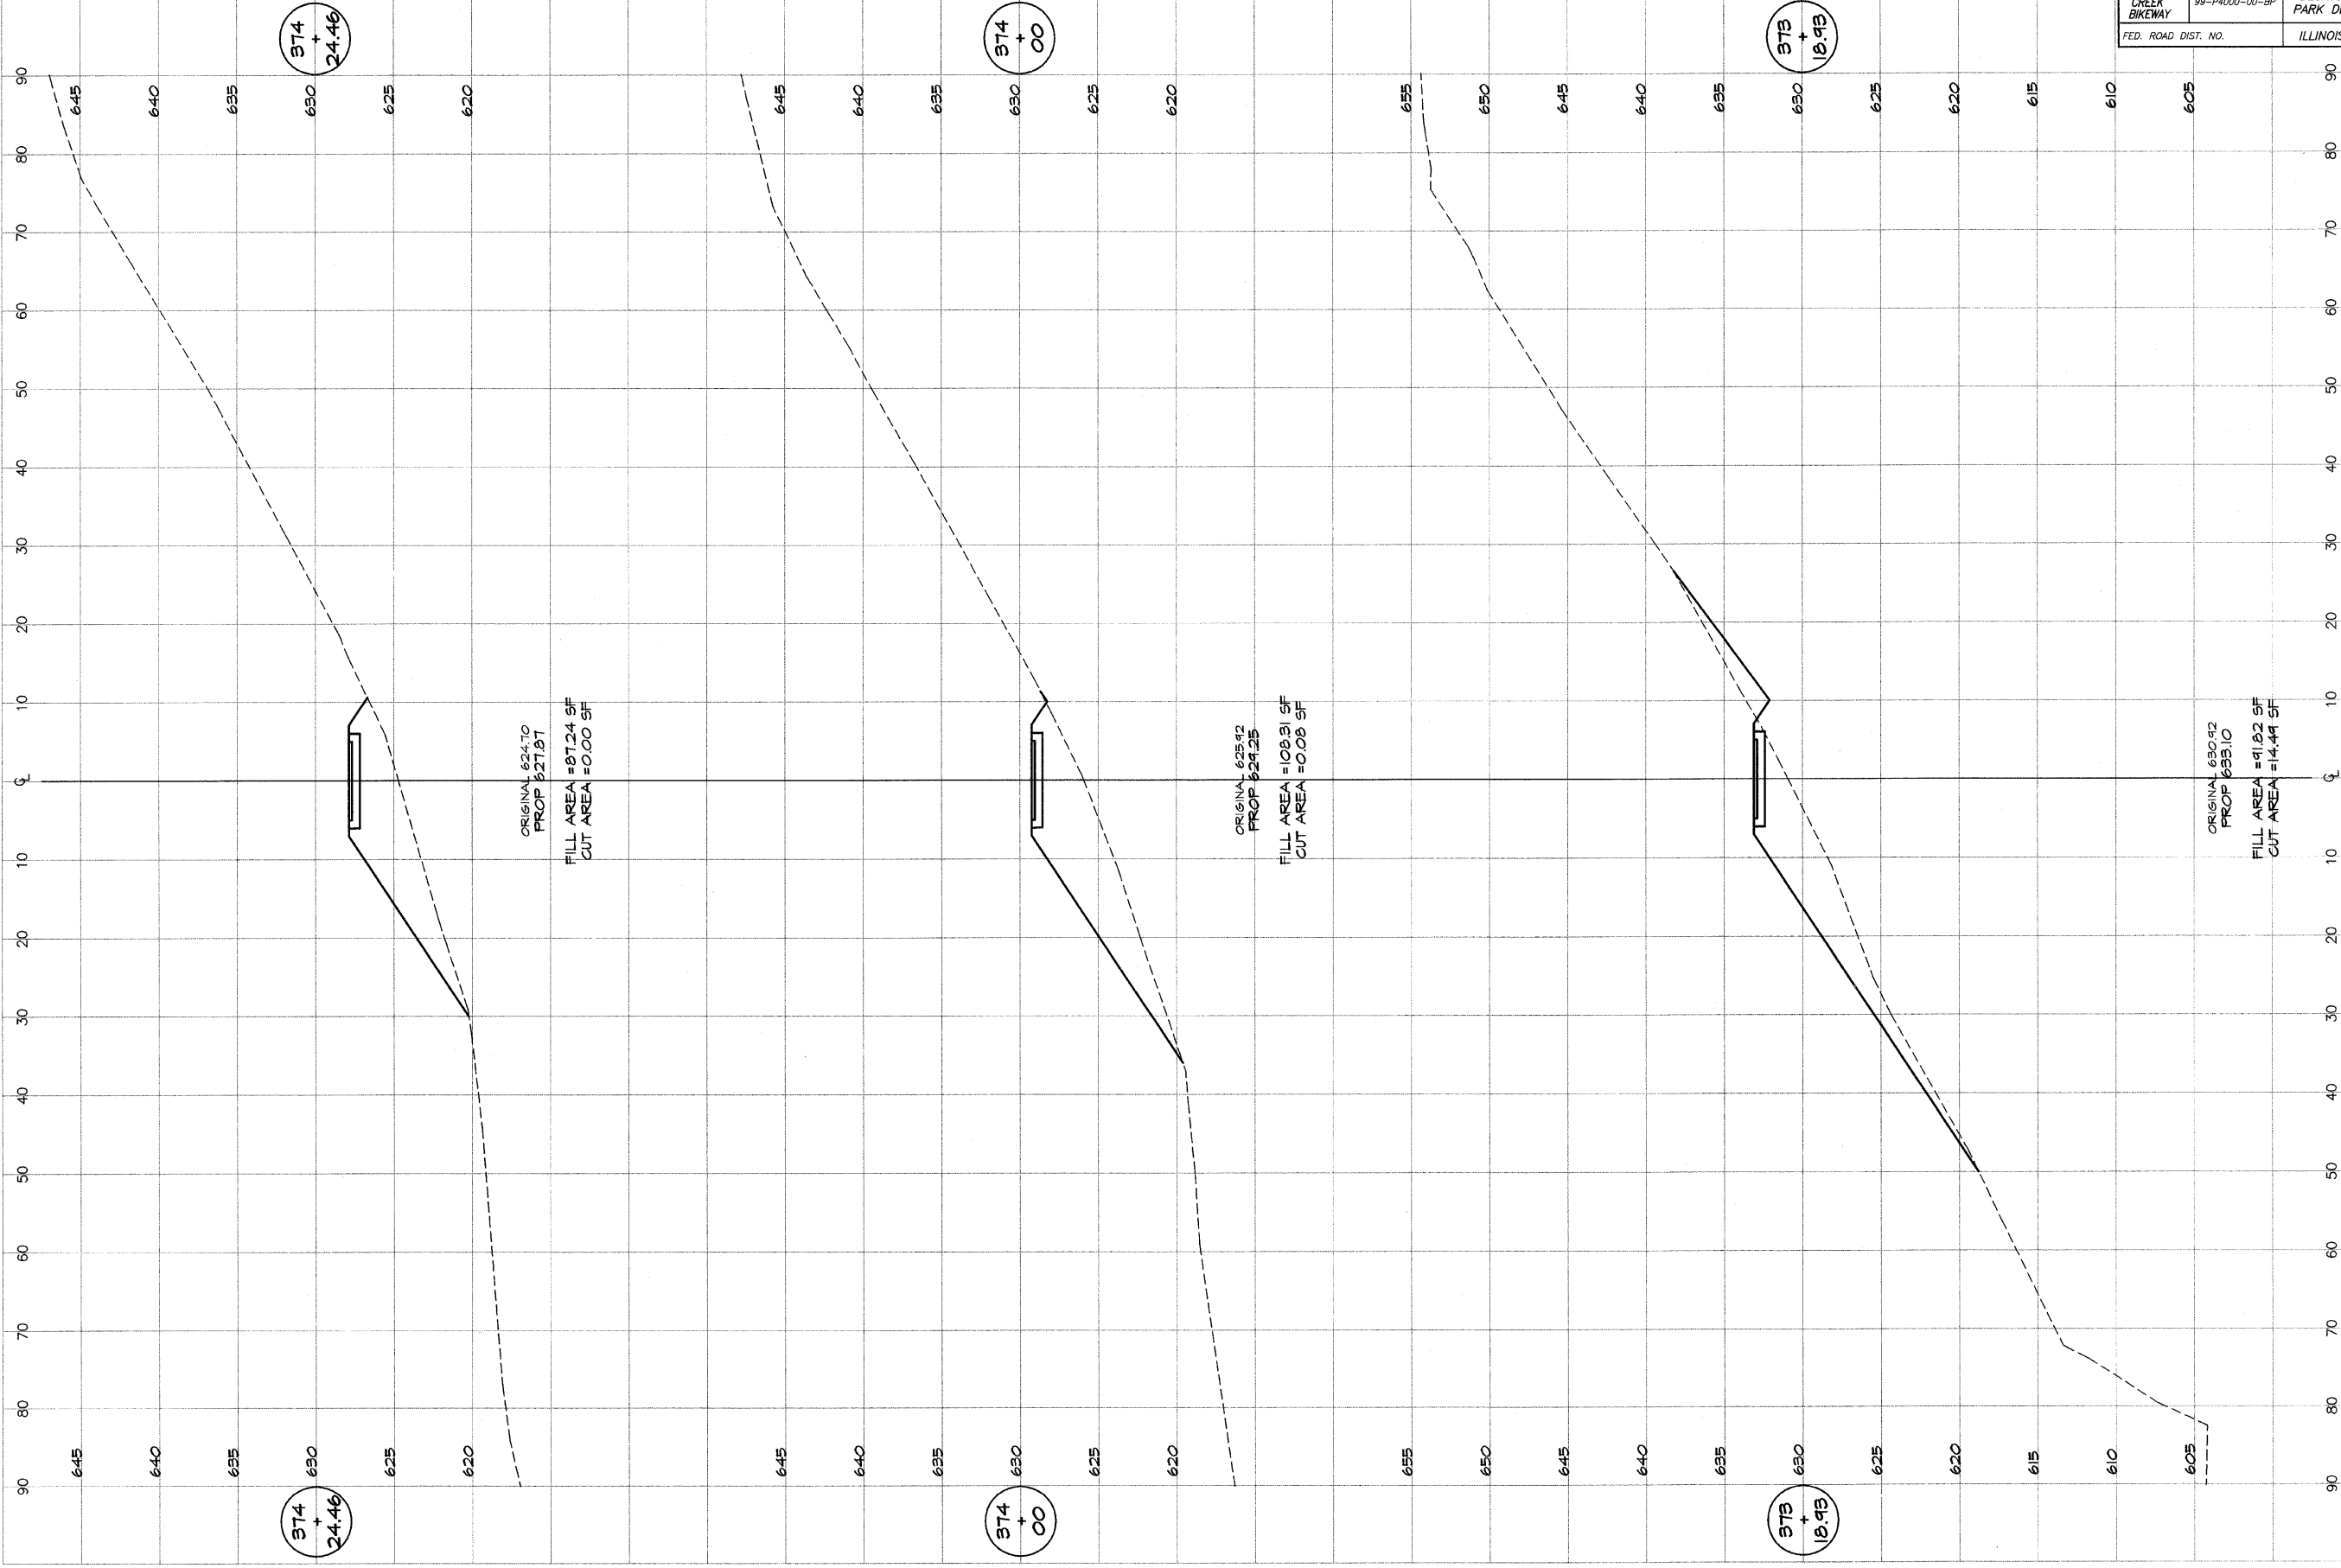

BARNBRIDGE
GFB
MULLANSKI
 & ASSOCIATES, INC.
 Consulting Engineers
 1675 SOUTH TAYLORVILLE ROAD
 DECATUR, ILLINOIS
 PROFESSIONAL LICENSE 194-001088

| DESIGNED | SCALE | REVISIONS |
|------------|----------|-------------|
| NHP | as noted | NO. BY DATE |
| DRWN | DATE | |
| P mlls | Jan 2004 | |
| FIELD BOOK | JOB NO. | |
| XXX | 99099 | |

DECATUR PARK DISTRICT
 STEVENS CREEK BIKEWAY - PHASE I
 CROSS SECTIONS
 CENTER TO SUMMIT